

## ภาคผนวก ข-17

---

การตรวจสอบอุปกรณ์ฉุกเฉิน



❖ **AICHI FORGE FACTORY**  
❖ **PREVENTIVE MAINTENANCE**

**PREVENTIVE MAINTENANCE**

**FIRE ALARM SYSTEM**

**ELECTRICAL SYSTEM WORK**

**SEPTEMBER ' 2024**



**AICHI INTERNATIONAL (THAILAND) CO.,LTD.**

Pintong 2 Industrial Estate Sriracha Chonburi  
190/68 Moo 9 Nongkham, Sriracha, Chonburi 20110,  
Thailand



**THAI TAKENAKA INTERNATIONAL LTD.**

191 Silom Complex bldg. 26th Floor, Silom Road,  
Silom, Bangrak, Bangkok 10500 Thailand  
Tel : 0-2266-2800 (Automatic) Fax : 0-2266-2809  
<http://www.takenaka.co.th>

Approved By

.....  
(AICHI INTERNATIONAL (THAILAND) CO.,LTD)

Submitted By

.....  
(THAI TAKENAKA INTERNATIONAL LTD.)



❖ **AICHI FORGE FACTORY**

**PREVENTIVE MAINTENANCE WORK**

ITEM	TITLE	INDEX
A.	SUMMARY REPORT	A
	SUMMARY REPORT FIRE ALARM SYSTEM	
B.	PREVENTIVE MAINTENANCE FIRE ALARM SYSTEM	B
	REPORT FIRE ALARM SYSTEM	B-1
	PHOTO REPORT PM SMOKE & HEAT DETECTOR	B-2
	PHOTO REPORT PM PROJECTED BEAM	B-3
	PHOTO REPORT PM COMBINATION BOX	B-4
	PHOTO REPORT PM TB,FCP PANEL & GRAPHIC ANNUN	B-5
C.	SHOP DRAWING	C



**THAI TAKENAKA INTERNATIONAL LTD.**

บริษัท ไทยทาเคนาคากา สากลก่อสร้าง จำกัด  
191 Silom Complex bldg. 26th Floor, Silom Road,  
Silom, Bangrak, Bangkok 10500 Thailand  
Tel : 0-2266-2800 (Automatic) Fax : 0-2266-2809  
<http://www.takenaka.co.th>



**AICHI INTERNATIONAL (THAILAND)  
CO.,LTD.**

Pintong 2 Industrial Estate Sriracha Chonburi  
190/68 Moo 9 Nongkham, Sriracha, Chonburi 20110,  
Thailand

**AFT**

❖ *AICHI FORGE FACTORY*

**A**

***SUMMARY REPORT***

 **TAKENAKA**  
THAI TAKENAKA INTERNATIONAL LTD.  
บริษัท ไทยทาเนคานะ อินเตอร์เนชั่นแนล จำกัด  
191 Silom Complex bldg. 26th Floor, Silom Road,  
Silom, Bangrak, Bangkok 10500 Thailand  
Tel : 0-2266-2800 (Automatic) Fax : 0-2266-2809  
<http://www.takenaka.co.th>

**AFT**  
AICHI INTERNATIONAL (THAILAND) CO.,LTD.  
Pintong 2 Industrial Estate Sriracha Chonburi  
190/68 Moo 9 Nongkham, Sriracha, Chonburi 20110,  
Thailand

**AFT**

❖ *AICHI FORGE FACTORY*  
❖ *PREVENTIVE MAINTENANCE*

***SUMMARY REPORT***  
***PREVENTIVE MAINTENANCE***  
***FIRE ALARM SYSTEM***  
***ELECTRICAL SYSTEM WORK***

***SEPTEMBER ' 2024***

**AFT**  
AICHI INTERNATIONAL (THAILAND) CO.,LTD.  
Pintong 2 Industrial Estate Sriracha Chonburi  
190/68 Moo 9 Nongkham, Sriracha, Chonburi 20110,  
Thailand

 **TAKENAKA**  
THAI TAKENAKA INTERNATIONAL LTD.  
191 Silom Complex bldg. 26th Floor, Silom Road,  
Silom, Bangrak, Bangkok 10500 Thailand  
Tel : 0-2266-2800 (Automatic) Fax : 0-2266-2809  
<http://www.takenaka.co.th>

Approved By







.....  
(AICHI INTERNATIONAL (THAILAND) CO.,LTD.)

Submitted By





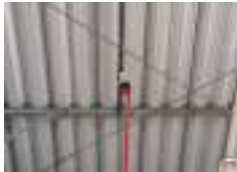


.....  
(THAI TAKENAKA INTERNATIONAL LTD.)










# SUMMARY REPORT PREVENTIVE MAINTENANCE FIRE ALARM SYSTEM

Test Result Summary				Date : 7-8 September 2024	
PROJECT : AICHI FORGE (THAILAND) CO.,LTD.				Location : Pintong 2	
				Report By : Mr.S. Artit	
Item	Description	Test Result	Problem / Remark	Recommend	Photo No.
1	<b>Fire Alarm System</b>				
	Smoke & Heat Detector.				
	-Zone 1	Pass	Base heat detector damage 1 set.	Already change new.	1
	-Zone 2	Pass	Base and heat detector damage 3 set.	Already change new.	2
	-Zone 3	Pass	Base heat detector damage 2 set.	Already change new.	3
	-Zone 9	Pass	Smoke detector is not operate 1 set.	Already change new.	4
	-Zone 11	Pass	Smoke detector is not operate 1 set.	Already change new.	5
	-Zone 19	Pass	Base and heat detector damage 1 set.	Already change new.	6
	-Zone 20	Not Pass	Smoke detector is not operate 7 set.	Need to check.	7
	-Zone 32	Pass	Base and smoke detector damage 4 set.	Already change new.	8
2	Smoke Beam Detector.				
	-Zone 3	Not Pass	Smoke beam detector damage 1 set.	Need to change new.	9
	-Zone 16	Not Pass	Smoke beam detector damage 1 set.	Need to change new.	10
	-Zone 18	Not Pass	Smoke beam detector damage 1 set.	Need to change new.	11
	-Zone 25	Not Pass	Smoke beam detector damage 1 set.	Need to change new.	12
3	TB-FN-OF2	Have a problem	Main board have a problem / The buzzer at main board alarm	Need to change new.	13
	Fcp 40 zone				



THAI TAKENAKA INTERNATIONAL LTD.	
PROJECT : AICHI FORGE (THAILAND) CO., LTD.	
<div> <div>PHOTO REPORT</div> <div> <div>SUMMARY PREVENTIVE MAINTENANCE FIRE ALARM SYSTEM</div> <div>8-Sep-24</div> </div> </div>	
1	<div>DESCRIPTION</div> <div>Zone 1 base heat is not operate 1 set. (W toilet) / Already change new.</div> <div>    </div>
2	<div>DESCRIPTION</div> <div>Zone 2 heat detector &amp; Base damage 3 set. / Need to change new</div> <div>    </div>
REMARK	









THAI TAKENAKA INTERNATIONAL LTD.	
PROJECT : AICHI FORGE (THAILAND) CO., LTD.	
<div> <div>PHOTO REPORT</div> <div> <div>SUMMARY PREVENTIVE MAINTENANCE FIRE ALARM SYSTEM</div> <div>ELECTRICAL SYSTEM</div> </div> </div>	
8-Sep-24	
3	<div>DESCRIPTION</div> <div>Zone 3 base heat is not operate 2 set.(M-W toilet) / Already change new.</div> <div>     </div>
4	<div>DESCRIPTION</div> <div>Zone 9 smoke detector is not operate.(Loading area) / Already change new.</div> <div>    </div>
REMARK	

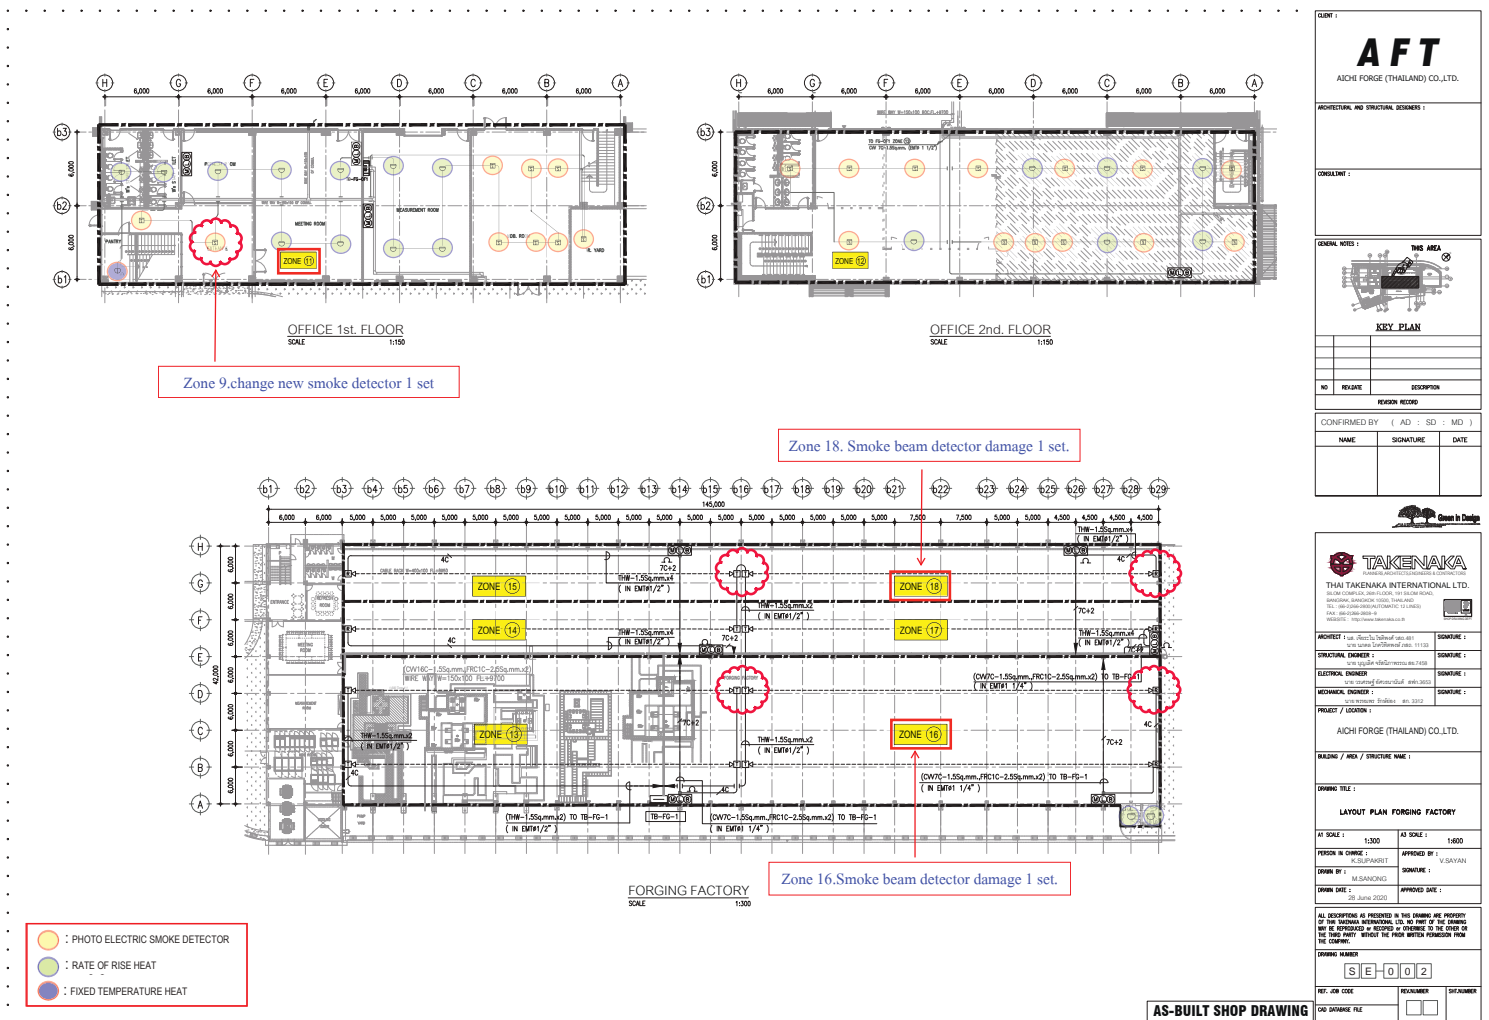
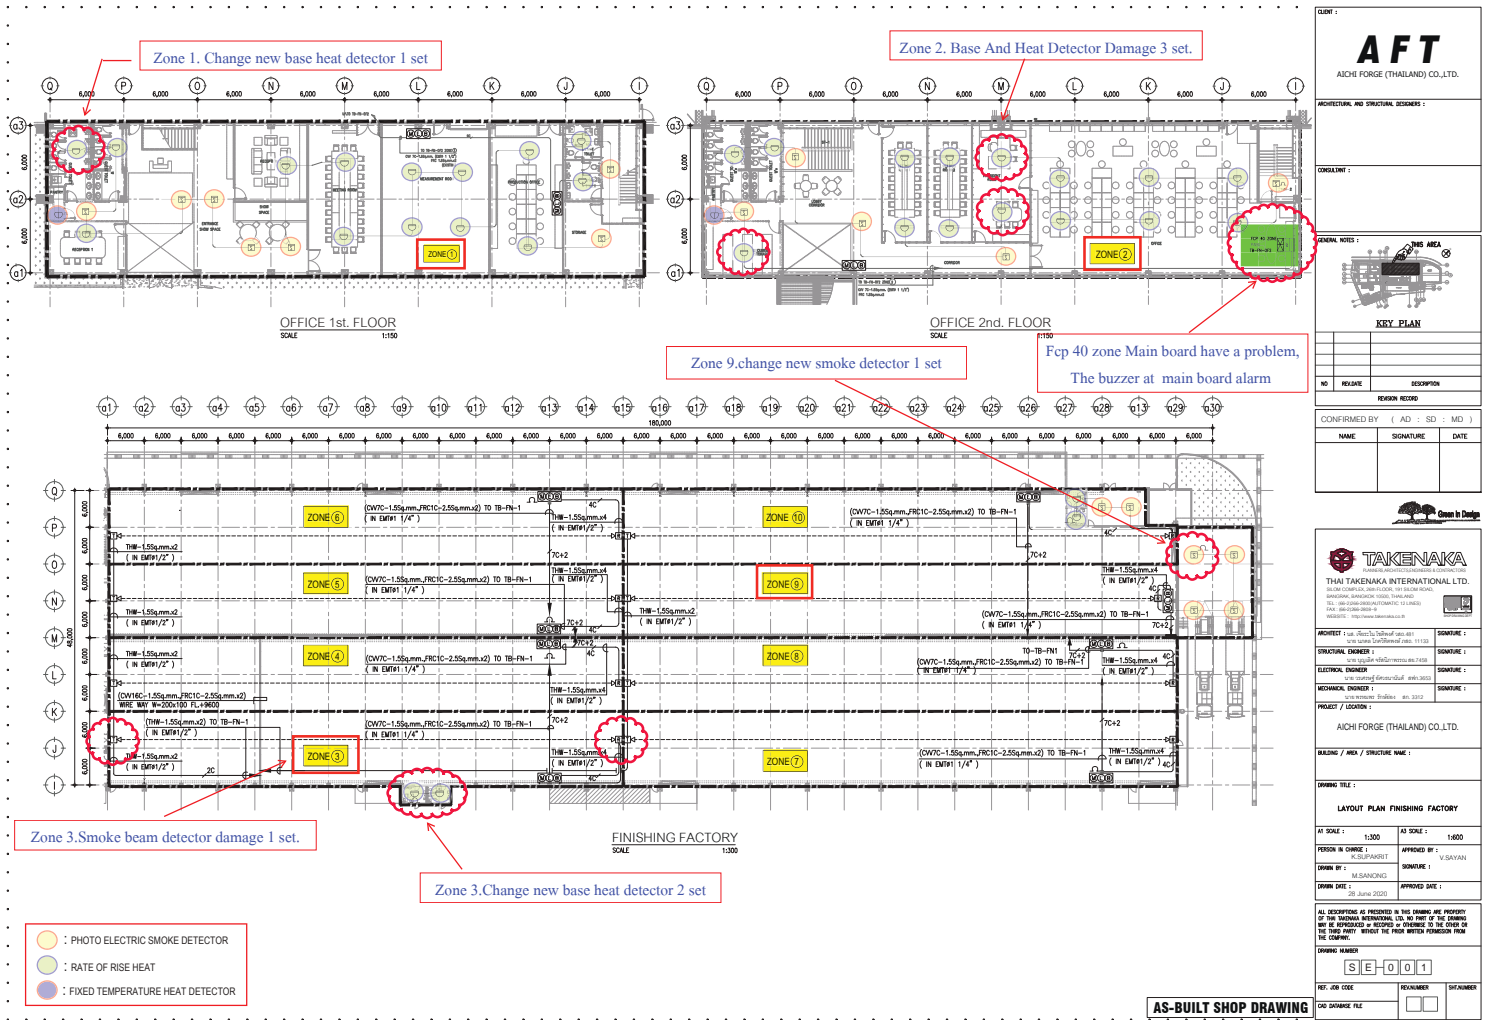
THAI TAKENAKA INTERNATIONAL LTD.	
PROJECT : AICHI FORGE (THAILAND) CO., LTD.	
<div> <div>PHOTO REPORT</div> <div> <div>SUMMARY PREVENTIVE MAINTENANCE FIRE ALARM SYSTEM</div> <div>ELECTRICAL SYSTEM</div> </div> </div>	
8-Sep-24	
5	<div>DESCRIPTION</div> <div>Zone 11 smoke detector is not operate 1 set.(Entrance) / Already change new.</div> <div>     </div>
6	<div>DESCRIPTION</div> <div>Zone 19 heat detector is not operate &amp; Base damage 1 set.(Canteen) / Already change new.</div> <div>      </div>
REMARK	

THAI TAKENAKA INTERNATIONAL LTD.	
PROJECT : AICHI FORGE (THAILAND) CO., LTD.	
<div> <div>PHOTO REPORT</div> <div>SUMMARY PREVENTIVE MAINTENANCE FIRE ALARM SYSTEM</div> </div>	
ELECTRICAL SYSTEM	
8-Sep-24	
7	<div>DESCRIPTION</div> <div>Zone 20 smoke detector is not operate 7 set.(Compressor room) / Need to check</div>
	
8	<div>DESCRIPTION</div> <div>Zone 32 smoke detector &amp; Base damage 4 set. (115KV substation) / Already change new.</div>
	
REMARK	

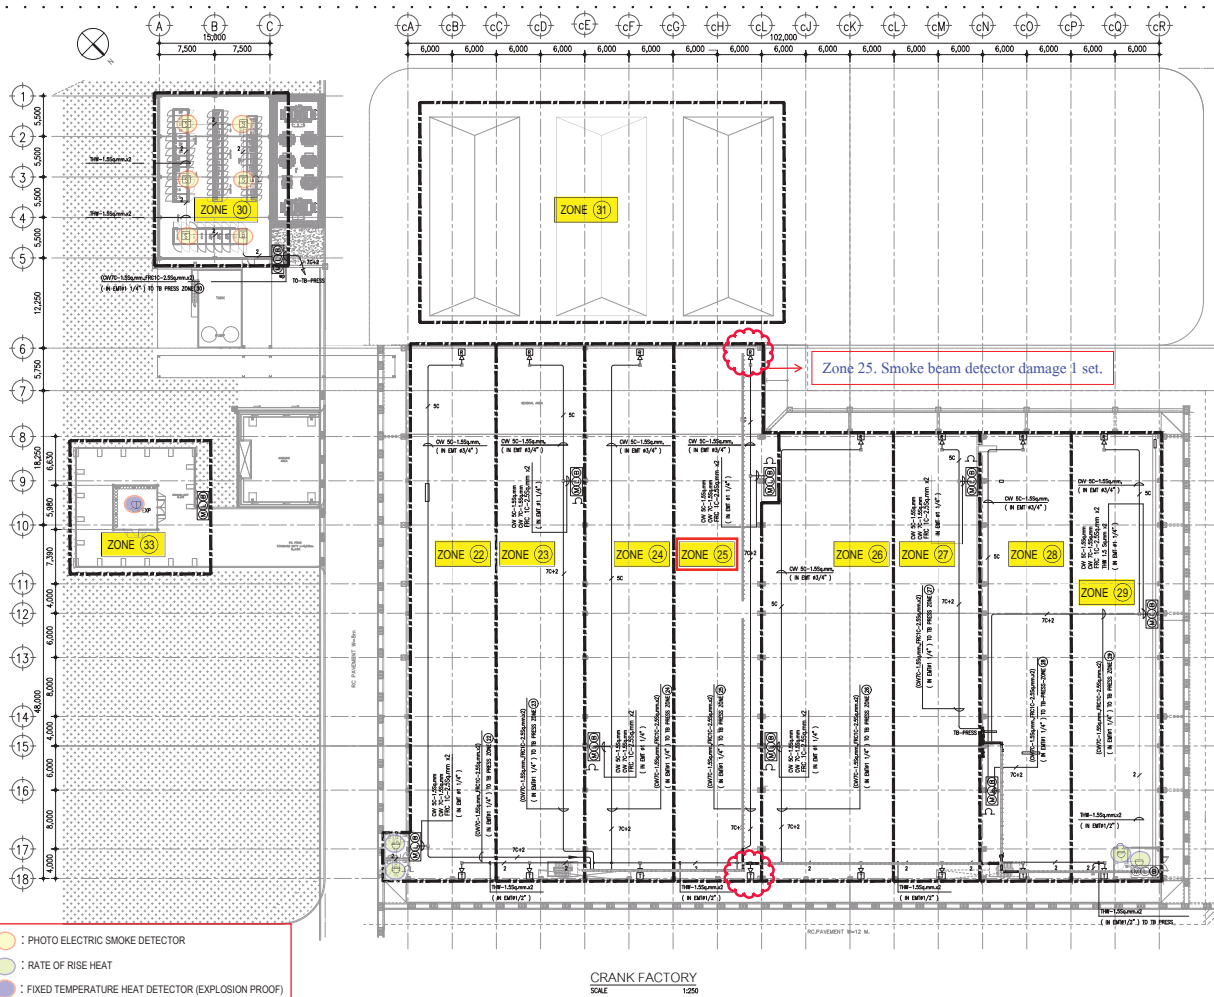
THAI TAKENAKA INTERNATIONAL LTD.	
PROJECT : AICHI FORGE (THAILAND) CO., LTD.	
<div> <div>PHOTO REPORT</div> <div>SUMMARY PREVENTIVE MAINTENANCE FIRE ALARM SYSTEM</div> </div>	
ELECTRICAL SYSTEM	
8-Sep-24	
9	<div>DESCRIPTION</div> <div>Zone 3 smoke beam detector is not operate 1 set.(Finishing factory) / Need to change new</div>
	
10	<div>DESCRIPTION</div> <div>Zone 16 smoke beam detector is not operate 1 set.(Forging factory) / Need to change new</div>
	
REMARK	

THAI TAKENAKA INTERNATIONAL LTD.	
PROJECT : AICHI FORGE (THAILAND) CO., LTD.	
<div> <div>PHOTO REPORT</div> <div>SUMMARY PREVENTIVE MAINTENANCE FIRE ALARM SYSTEM</div> </div>	
ELECTRICAL SYSTEM	
8-Sep-24	
11	<div>DESCRIPTION</div> <div>Zone 18 smoke beam detector is not operate 1 set.(Forging factory) / Need to change new</div> <div>   </div>
12	<div>DESCRIPTION</div> <div>Zone 25 smoke beam detector is not operate 1 set.(Crank factory) / Need to change new</div> <div>   </div>
REMARK	





THAI TAKENAKA INTERNATIONAL LTD.	
PROJECT : AICHI FORGE (THAILAND) CO., LTD.	
<div> <div>PHOTO REPORT</div> <div>SUMMARY PREVENTIVE MAINTENANCE FIRE ALARM SYSTEM</div> </div>	
ELECTRICAL SYSTEM	
8-Sep-24	
13	<div>DESCRIPTION</div> <div>Fcp 40 zone Main board have a problem,The buzzer at main board alarm / Need to change new</div> <div>    </div>
	DESCRIPTION
REMARK	







CLIENT : <b>AFT</b> AICHI FORGE (THAILAND) CO., LTD.	
ARCHITECTURAL AND STRUCTURAL DESIGNER :	
CONSULTANT :	
GENERAL NOTES : THIS AREA	
KEY PLAN	
NO	REVISION / DESCRIPTION
REVISION RECORD	
CONFIRMED BY : ( AD : SD : MD )	
NAME	SIGNATURE DATE
PROJECT / LOCATION : AICHI FORGE (THAILAND) CO., LTD.	
BUILDING / MD / STRUCTURE NAME :	
DRAWING TITLE :	
LAYOUT PLAN CRANK FACTORY	
AT SCALE : 1:250	AT SCALE : 1:500
PERSON IN CHARGE : K. SUPPARISIT	APPROVED BY : V. SAKVAN
DRAWN BY : M. SAKKONG	SIGNATURE :
DRAWN DATE : 28 June 2020	APPROVED DATE :
DRAWING NUMBER : SE-003	
REV. JOB CODE	REVISION
CD SOURCE FILE	SHEET NUMBER

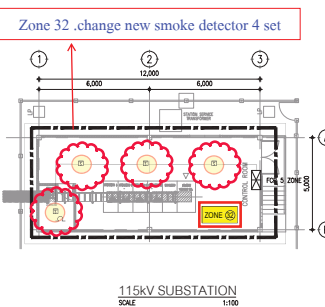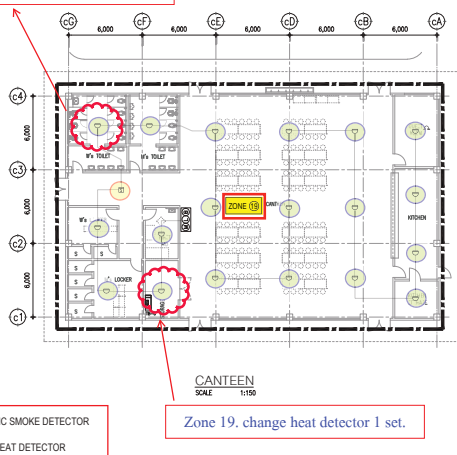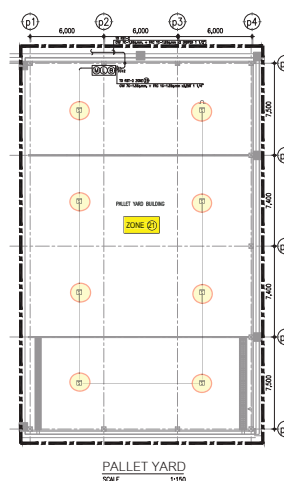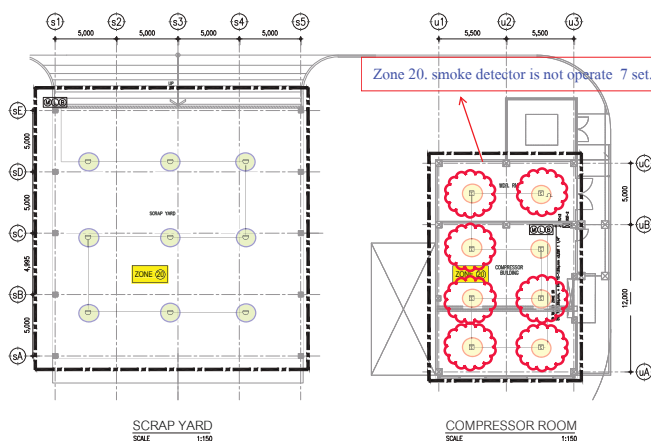

CLIENT : <b>AFT</b> AICHI FORGE (THAILAND) CO., LTD.	
ARCHITECTURAL AND STRUCTURAL DESIGNER :	
CONSULTANT :	
GENERAL NOTES : THIS AREA	
KEY PLAN	
NO	REVISION / DESCRIPTION
REVISION RECORD	
CONFIRMED BY : ( AD : SD : MD )	
NAME	SIGNATURE DATE
PROJECT / LOCATION : AICHI FORGE (THAILAND) CO., LTD.	
BUILDING / MD / STRUCTURE NAME :	
DRAWING TITLE :	
SCRAP YARD, COMPRESSOR ROOM, PALLET YARD, CANTEN, 115KV SUBSTATION	
AT SCALE : 1:250	AT SCALE : 1:500
PERSON IN CHARGE : K. SUPPARISIT	APPROVED BY : V. SAKVAN
DRAWN BY : M. SAKKONG	SIGNATURE :
DRAWN DATE : 28 June 2020	APPROVED DATE :
DRAWING NUMBER : SE-004	
REV. JOB CODE	REVISION
CD SOURCE FILE	SHEET NUMBER

**AFT**

❖ *AICHI FORGE FACTORY*

**B**

***PREVENTIVE MAINTENANCE  
FIRE ALARM SYSTEM***



THAI TAKENAKA INTERNATIONAL LTD.  
บริษัท ไทยทาเนคานา สากลก่อสร้าง จำกัด  
191 Silom Complex bldg. 26th Floor, Silom Road,  
Silom, Bangrak, Bangkok 10500 Thailand  
Tel : 0-2266-2800 (Automatic) Fax : 0-2266-2809  
<http://www.takenaka.co.th>

**AFT**

AICHI INTERNATIONAL (THAILAND) CO.,LTD.  
Pintong 2 Industrial Estate Sriracha Chonburi  
190/68 Moo 9 Nongkham, Sriracha, Chonburi 20110,  
Thailand

**AFT**

❖ *AICHI FORGE FACTORY*

**B-1**

***REPORT FIRE ALARM SYSTEM***



THAI TAKENAKA INTERNATIONAL LTD.  
บริษัท ไทยทาเนคานา สากลก่อสร้าง จำกัด  
191 Silom Complex bldg. 26th Floor, Silom Road,  
Silom, Bangrak, Bangkok 10500 Thailand  
Tel : 0-2266-2800 (Automatic) Fax : 0-2266-2809  
<http://www.takenaka.co.th>

**AFT**








AICHI INTERNATIONAL (THAILAND) CO.,LTD.  
Pintong 2 Industrial Estate Sriracha Chonburi  
190/68 Moo 9 Nongkham, Sriracha, Chonburi 20110,  
Thailand


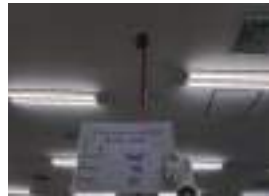









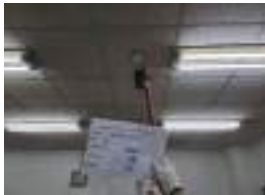






THAI TAKENAKA INTERNATIONAL LTD.			
PROJECT : AICHI FORGE (THAILAND) CO., LTD.			
<b>PHOTO REPORT</b> PREVENTIVE MAINTENANCE FIRE ALARM SYSTEM		ELECTRICAL SYSTEM 8-Sep-24	
1	DESCRIPTION PREVENTIVE MAINTENANCE ZONE 1 NO.1	2	DESCRIPTION PREVENTIVE MAINTENANCE ZONE 1 NO.1
3	DESCRIPTION PREVENTIVE MAINTENANCE ZONE 1 NO.2	4	DESCRIPTION PREVENTIVE MAINTENANCE ZONE 1 NO.2
5	DESCRIPTION PREVENTIVE MAINTENANCE ZONE 1 NO.3	6	DESCRIPTION PREVENTIVE MAINTENANCE ZONE 1 NO.3
7	DESCRIPTION PREVENTIVE MAINTENANCE ZONE 1 NO.4	8	DESCRIPTION PREVENTIVE MAINTENANCE ZONE 1 NO.4
REMARK			







THAI TAKENAKA INTERNATIONAL LTD.			
PROJECT : AICHI FORGE (THAILAND) CO., LTD.			
<b>PHOTO REPORT</b> PREVENTIVE MAINTENANCE FIRE ALARM SYSTEM		ELECTRICAL SYSTEM 8-Sep-24	
9	DESCRIPTION PREVENTIVE MAINTENANCE ZONE 1 NO.5	10	DESCRIPTION PREVENTIVE MAINTENANCE ZONE 1 NO.5
11	DESCRIPTION PREVENTIVE MAINTENANCE ZONE 1 NO.6	12	DESCRIPTION PREVENTIVE MAINTENANCE ZONE 1 NO.6
13	DESCRIPTION PREVENTIVE MAINTENANCE ZONE 1 NO.7	14	DESCRIPTION PREVENTIVE MAINTENANCE ZONE 1 NO.7
15	DESCRIPTION PREVENTIVE MAINTENANCE ZONE 1 NO.8	16	DESCRIPTION PREVENTIVE MAINTENANCE ZONE 1 NO.8
REMARK			

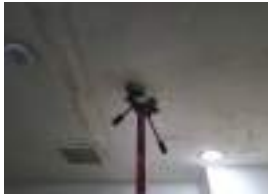

















THAI TAKENAKA INTERNATIONAL LTD.			
PROJECT : AICHI FORGE (THAILAND) CO., LTD.			
PHOTO REPORT		ELECTRICAL SYSTEM	
PREVENTIVE MAINTENANCE FIRE ALARM SYSTEM		8-Sep-24	
17	DESCRIPTION PREVENTIVE MAINTENANCE ZONE 1 NO.9	18	DESCRIPTION PREVENTIVE MAINTENANCE ZONE 1 NO.9
			
19	DESCRIPTION PREVENTIVE MAINTENANCE ZONE 1 NO.10	20	DESCRIPTION PREVENTIVE MAINTENANCE ZONE 1 NO.10
			
21	DESCRIPTION PREVENTIVE MAINTENANCE ZONE 1 NO.11	22	DESCRIPTION PREVENTIVE MAINTENANCE ZONE 1 NO.11
			
23	DESCRIPTION PREVENTIVE MAINTENANCE ZONE 1 NO.12	24	DESCRIPTION PREVENTIVE MAINTENANCE ZONE 1 NO.12
			
REMARK			




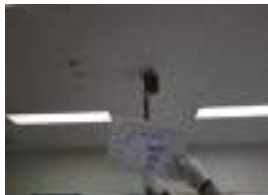




THAI TAKENAKA INTERNATIONAL LTD.			
PROJECT : AICHI FORGE (THAILAND) CO., LTD.			
PHOTO REPORT		ELECTRICAL SYSTEM	
PREVENTIVE MAINTENANCE FIRE ALARM SYSTEM		8-Sep-24	
25	DESCRIPTION PREVENTIVE MAINTENANCE ZONE 1 NO.13	26	DESCRIPTION PREVENTIVE MAINTENANCE ZONE 1 NO.13
			
27	DESCRIPTION PREVENTIVE MAINTENANCE ZONE 1 NO.14	28	DESCRIPTION PREVENTIVE MAINTENANCE ZONE 1 NO.14
			
29	DESCRIPTION PREVENTIVE MAINTENANCE ZONE 1 NO.15	30	DESCRIPTION PREVENTIVE MAINTENANCE ZONE 1 NO.15
			
31	DESCRIPTION PREVENTIVE MAINTENANCE ZONE 1 NO.16	32	DESCRIPTION PREVENTIVE MAINTENANCE ZONE 1 NO.16
			
REMARK			

THAI TAKENAKA INTERNATIONAL LTD.			
PROJECT : AICHI FORGE (THAILAND) CO., LTD.			
PHOTO REPORT		ELECTRICAL SYSTEM	
PREVENTIVE MAINTENANCE FIRE ALARM SYSTEM		8-Sep-24	
33	DESCRIPTION PREVENTIVE MAINTENANCE ZONE 1 NO.17	34	DESCRIPTION PREVENTIVE MAINTENANCE ZONE 1 NO.17
			
35	DESCRIPTION PREVENTIVE MAINTENANCE ZONE 1 NO.18	36	DESCRIPTION PREVENTIVE MAINTENANCE ZONE 1 NO.18
			
37	DESCRIPTION PREVENTIVE MAINTENANCE ZONE 1 NO.19	38	DESCRIPTION PREVENTIVE MAINTENANCE ZONE 1 NO.19
			
39	DESCRIPTION PREVENTIVE MAINTENANCE ZONE 1 NO.20	40	DESCRIPTION PREVENTIVE MAINTENANCE ZONE 1 NO.20
			
REMARK			









THAI TAKENAKA INTERNATIONAL LTD.			
PROJECT : AICHI FORGE (THAILAND) CO., LTD.			
PHOTO REPORT		ELECTRICAL SYSTEM	
PREVENTIVE MAINTENANCE FIRE ALARM SYSTEM		8-Sep-24	
41	DESCRIPTION PREVENTIVE MAINTENANCE ZONE 1 NO.21	42	DESCRIPTION PREVENTIVE MAINTENANCE ZONE 1 NO.21
			
43	DESCRIPTION PREVENTIVE MAINTENANCE ZONE 1 NO.22	44	DESCRIPTION PREVENTIVE MAINTENANCE ZONE 1 NO.22
			
45	DESCRIPTION PREVENTIVE MAINTENANCE ZONE 1 NO.23	46	DESCRIPTION PREVENTIVE MAINTENANCE ZONE 1 NO.23
			
REMARK			



THAI TAKENAKA INTERNATIONAL LTD.			
PROJECT : AICHI FORGE (THAILAND) CO., LTD.			
PHOTO REPORT		ELECTRICAL SYSTEM	
PREVENTIVE MAINTENANCE FIRE ALARM SYSTEM		8-Sep-24	
1	DESCRIPTION PREVENTIVE MAINTENANCE ZONE 2 NO.24	2	DESCRIPTION PREVENTIVE MAINTENANCE ZONE 2 NO.24
			
3	DESCRIPTION PREVENTIVE MAINTENANCE ZONE 2 NO.25	4	DESCRIPTION PREVENTIVE MAINTENANCE ZONE 2 NO.25
			
5	DESCRIPTION PREVENTIVE MAINTENANCE ZONE 2 NO.26	6	DESCRIPTION PREVENTIVE MAINTENANCE ZONE 2 NO.26
			
7	DESCRIPTION PREVENTIVE MAINTENANCE ZONE 2 NO.27	8	DESCRIPTION PREVENTIVE MAINTENANCE ZONE 2 NO.27
			
REMARK			









THAI TAKENAKA INTERNATIONAL LTD.			
PROJECT : AICHI FORGE (THAILAND) CO., LTD.			
<b>PHOTO REPORT</b>  PREVENTIVE MAINTENANCE FIRE ALARM SYSTEM		ELECTRICAL SYSTEM  8-Sep-24	
9	DESCRIPTION PREVENTIVE MAINTENANCE ZONE 2 NO.28	10	DESCRIPTION PREVENTIVE MAINTENANCE ZONE 2 NO.28
			
11	DESCRIPTION PREVENTIVE MAINTENANCE ZONE 1 NO.29	12	DESCRIPTION PREVENTIVE MAINTENANCE ZONE 1 NO.29
			
13	DESCRIPTION PREVENTIVE MAINTENANCE ZONE 1 NO.30	14	DESCRIPTION PREVENTIVE MAINTENANCE ZONE 1 NO.30
			
15	DESCRIPTION PREVENTIVE MAINTENANCE ZONE 1 NO.31	16	DESCRIPTION PREVENTIVE MAINTENANCE ZONE 1 NO.31
			
REMARK			

THAI TAKENAKA INTERNATIONAL LTD.			
PROJECT : AICHI FORGE (THAILAND) CO., LTD.			
PHOTO REPORT		ELECTRICAL SYSTEM	
PREVENTIVE MAINTENANCE FIRE ALARM SYSTEM		8-Sep-24	
17	DESCRIPTION PREVENTIVE MAINTENANCE ZONE 2 NO.32	18	DESCRIPTION PREVENTIVE MAINTENANCE ZONE 2 NO.32
			
19	DESCRIPTION PREVENTIVE MAINTENANCE ZONE 1 NO.33	20	DESCRIPTION PREVENTIVE MAINTENANCE ZONE 1 NO.33
			
21	DESCRIPTION PREVENTIVE MAINTENANCE ZONE 1 NO.34	22	DESCRIPTION PREVENTIVE MAINTENANCE ZONE 1 NO.34
			
23	DESCRIPTION PREVENTIVE MAINTENANCE ZONE 1 NO.35	24	DESCRIPTION PREVENTIVE MAINTENANCE ZONE 1 NO.35
			
REMARK			

THAI TAKENAKA INTERNATIONAL LTD.			
PROJECT : AICHI FORGE (THAILAND) CO., LTD.			
<b>PHOTO REPORT</b>  PREVENTIVE MAINTENANCE FIRE ALARM SYSTEM		ELECTRICAL SYSTEM  8-Sep-24	
25	DESCRIPTION PREVENTIVE MAINTENANCE ZONE 2 No.36	26	DESCRIPTION PREVENTIVE MAINTENANCE ZONE 2 No.36
			
27	DESCRIPTION PREVENTIVE MAINTENANCE ZONE 1 NO.37	28	DESCRIPTION PREVENTIVE MAINTENANCE ZONE 1 NO.37
			
29	DESCRIPTION PREVENTIVE MAINTENANCE ZONE 1 NO.38	30	DESCRIPTION PREVENTIVE MAINTENANCE ZONE 1 NO.38
			
31	DESCRIPTION PREVENTIVE MAINTENANCE ZONE 1 NO.39	32	DESCRIPTION PREVENTIVE MAINTENANCE ZONE 1 NO.39
			
REMARK			




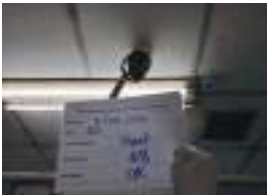




THAI TAKENAKA INTERNATIONAL LTD.			
PROJECT : AICHI FORGE (THAILAND) CO., LTD.			
<b>PHOTO REPORT</b> PREVENTIVE MAINTENANCE FIRE ALARM SYSTEM		ELECTRICAL SYSTEM 8-Sep-24	
33	DESCRIPTION PREVENTIVE MAINTENANCE ZONE 2 NO.40	34	DESCRIPTION PREVENTIVE MAINTENANCE ZONE 2 NO.40
			
35	DESCRIPTION PREVENTIVE MAINTENANCE ZONE 1 NO.41	36	DESCRIPTION PREVENTIVE MAINTENANCE ZONE 1 NO.41
			
37	DESCRIPTION PREVENTIVE MAINTENANCE ZONE 1 NO.72	38	DESCRIPTION PREVENTIVE MAINTENANCE ZONE 1 NO.72
			
39	DESCRIPTION PREVENTIVE MAINTENANCE ZONE 1 NO.73	40	DESCRIPTION PREVENTIVE MAINTENANCE ZONE 1 NO.73
			
REMARK			







THAI TAKENAKA INTERNATIONAL LTD.			
PROJECT : AICHI FORGE (THAILAND) CO., LTD.			
<b>PHOTO REPORT</b> PREVENTIVE MAINTENANCE FIRE ALARM SYSTEM		ELECTRICAL SYSTEM 8-Sep-24	
41	DESCRIPTION PREVENTIVE MAINTENANCE ZONE 2 NO.74	42	DESCRIPTION PREVENTIVE MAINTENANCE ZONE 2 NO.74
			
REMARK			









THAI TAKENAKA INTERNATIONAL LTD.			
PROJECT : AICHI FORGE (THAILAND) CO., LTD.			
<div>PHOTO REPORT</div> <div>PREVENTIVE MAINTENANCE</div> <div>FIRE ALARM SYSTEM</div>		<div>ELECTRICAL SYSTEM</div> <div>8-Sep-24</div>	
1	<div>DESCRIPTION</div> <div>PREVENTIVE MAINTENANCE ZONE 3</div> <div>NO.2</div>	2	<div>DESCRIPTION</div> <div>PREVENTIVE MAINTENANCE ZONE 3</div> <div>NO.2</div>
			
3	<div>DESCRIPTION</div> <div>PREVENTIVE MAINTENANCE ZONE 3</div> <div>NO.2</div>	4	<div>DESCRIPTION</div> <div>PREVENTIVE MAINTENANCE ZONE 3</div> <div>NO.2</div>
			
5	<div>DESCRIPTION</div> <div>PREVENTIVE MAINTENANCE ZONE 3</div> <div>NO.3</div>	6	<div>DESCRIPTION</div> <div>PREVENTIVE MAINTENANCE ZONE 3</div> <div>NO.3</div>
			
7	<div>DESCRIPTION</div> <div>PREVENTIVE MAINTENANCE ZONE 3</div> <div>NO.3</div>	8	<div>DESCRIPTION</div> <div>PREVENTIVE MAINTENANCE ZONE 3</div> <div>NO.3</div>
			
REMARK			




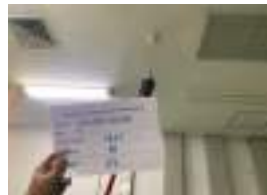




THAI TAKENAKA INTERNATIONAL LTD.			
PROJECT : AICHI FORGE (THAILAND) CO., LTD.			
<b>PHOTO REPORT</b>  PREVENTIVE MAINTENANCE FIRE ALARM SYSTEM		ELECTRICAL SYSTEM  8-Sep-24	
1	DESCRIPTION PREVENTIVE MAINTENANCE ZONE 9 NO.75	2	DESCRIPTION PREVENTIVE MAINTENANCE ZONE 9 NO.75
			
3	DESCRIPTION PREVENTIVE MAINTENANCE ZONE 9 NO.46	4	DESCRIPTION PREVENTIVE MAINTENANCE ZONE 9 NO.46
			
5	DESCRIPTION PREVENTIVE MAINTENANCE ZONE 9 NO.47	6	DESCRIPTION PREVENTIVE MAINTENANCE ZONE 9 NO.47
			
7	DESCRIPTION PREVENTIVE MAINTENANCE ZONE 9 NO.48	8	DESCRIPTION PREVENTIVE MAINTENANCE ZONE 9 NO.48
			
REMARK			











THAI TAKENAKA INTERNATIONAL LTD.			
PROJECT : AICHI FORGE (THAILAND) CO., LTD.			
<b>PHOTO REPORT</b> PREVENTIVE MAINTENANCE FIRE ALARM SYSTEM		ELECTRICAL SYSTEM 8-Sep-24	
1	DESCRIPTION PREVENTIVE MAINTENANCE ZONE 10 NO.42	2	DESCRIPTION PREVENTIVE MAINTENANCE ZONE 10 NO.42
			
3	DESCRIPTION PREVENTIVE MAINTENANCE ZONE 10 NO.43	4	DESCRIPTION PREVENTIVE MAINTENANCE ZONE 10 NO.43
			
5	DESCRIPTION PREVENTIVE MAINTENANCE ZONE 10 NO.44	6	DESCRIPTION PREVENTIVE MAINTENANCE ZONE 10 NO.44
			
7	DESCRIPTION PREVENTIVE MAINTENANCE ZONE 10 NO.45	8	DESCRIPTION PREVENTIVE MAINTENANCE ZONE 10 NO.45
			
REMARK			









THAI TAKENAKA INTERNATIONAL LTD.			
PROJECT : AICHI FORGE (THAILAND) CO., LTD.			
<b>PHOTO REPORT</b> PREVENTIVE MAINTENANCE FIRE ALARM SYSTEM		ELECTRICAL SYSTEM 8-Sep-24	
1	DESCRIPTION PREVENTIVE MAINTENANCE ZONE 11 NO.1	2	DESCRIPTION PREVENTIVE MAINTENANCE ZONE 11 NO.1
3	DESCRIPTION PREVENTIVE MAINTENANCE ZONE 11 NO.2	4	DESCRIPTION PREVENTIVE MAINTENANCE ZONE 11 NO.2
			
5	DESCRIPTION PREVENTIVE MAINTENANCE ZONE 11 NO.3	6	DESCRIPTION PREVENTIVE MAINTENANCE ZONE 11 NO.3
			
7	DESCRIPTION PREVENTIVE MAINTENANCE ZONE 11 NO.4	8	DESCRIPTION PREVENTIVE MAINTENANCE ZONE 11 NO.4
			
REMARK			



THAI TAKENAKA INTERNATIONAL LTD.			
PROJECT : AICHI FORGE (THAILAND) CO., LTD.			
PHOTO REPORT		ELECTRICAL SYSTEM	
PREVENTIVE MAINTENANCE FIRE ALARM SYSTEM		8-Sep-24	
9	DESCRIPTION PREVENTIVE MAINTENANCE ZONE 11 NO.5	10	DESCRIPTION PREVENTIVE MAINTENANCE ZONE 11 NO.5
			
11	DESCRIPTION PREVENTIVE MAINTENANCE ZONE 11 NO.6	12	DESCRIPTION PREVENTIVE MAINTENANCE ZONE 11 NO.6
			
13	DESCRIPTION PREVENTIVE MAINTENANCE ZONE 11 NO.7	14	DESCRIPTION PREVENTIVE MAINTENANCE ZONE 11 NO.7
			
15	DESCRIPTION PREVENTIVE MAINTENANCE ZONE 11 NO.8	16	DESCRIPTION PREVENTIVE MAINTENANCE ZONE 11 NO.8
			
REMARK			





THAI TAKENAKA INTERNATIONAL LTD.			
PROJECT : AICHI FORGE (THAILAND) CO., LTD.			
PHOTO REPORT		ELECTRICAL SYSTEM	
PREVENTIVE MAINTENANCE FIRE ALARM SYSTEM		8-Sep-24	
17	DESCRIPTION PREVENTIVE MAINTENANCE ZONE 11 NO.9	18	DESCRIPTION PREVENTIVE MAINTENANCE ZONE 11 NO.9
			
19	DESCRIPTION PREVENTIVE MAINTENANCE ZONE 11 NO.10	20	DESCRIPTION PREVENTIVE MAINTENANCE ZONE 11 NO.10
			
21	DESCRIPTION PREVENTIVE MAINTENANCE ZONE 11 NO.11	22	DESCRIPTION PREVENTIVE MAINTENANCE ZONE 11 NO.11
			
23	DESCRIPTION PREVENTIVE MAINTENANCE ZONE 11 NO.12	24	DESCRIPTION PREVENTIVE MAINTENANCE ZONE 11 NO.12
			
REMARK			











THAI TAKENAKA INTERNATIONAL LTD.			
PROJECT : AICHI FORGE (THAILAND) CO., LTD.			
PHOTO REPORT		ELECTRICAL SYSTEM	
PREVENTIVE MAINTENANCE FIRE ALARM SYSTEM		8-Sep-24	
25	DESCRIPTION PREVENTIVE MAINTENANCE ZONE 11 NO.13	26	DESCRIPTION PREVENTIVE MAINTENANCE ZONE 11 NO.13
			
27	DESCRIPTION PREVENTIVE MAINTENANCE ZONE 11 NO.14	28	DESCRIPTION PREVENTIVE MAINTENANCE ZONE 11 NO.14
			
29	DESCRIPTION PREVENTIVE MAINTENANCE ZONE 11 NO.15	30	DESCRIPTION PREVENTIVE MAINTENANCE ZONE 11 NO.15
			
31	DESCRIPTION PREVENTIVE MAINTENANCE ZONE 11 NO.16	32	DESCRIPTION PREVENTIVE MAINTENANCE ZONE 11 NO.16
			
REMARK			









THAI TAKENAKA INTERNATIONAL LTD.			
PROJECT : AICHI FORGE (THAILAND) CO., LTD.			
PHOTO REPORT		ELECTRICAL SYSTEM	
PREVENTIVE MAINTENANCE FIRE ALARM SYSTEM		8-Sep-24	
33	DESCRIPTION PREVENTIVE MAINTENANCE ZONE 11 NO.17	34	DESCRIPTION PREVENTIVE MAINTENANCE ZONE 11 NO.17
			
35	DESCRIPTION PREVENTIVE MAINTENANCE ZONE 11 NO.18	36	DESCRIPTION PREVENTIVE MAINTENANCE ZONE 11 NO.18
			
37	DESCRIPTION PREVENTIVE MAINTENANCE ZONE 11 NO.19	38	DESCRIPTION PREVENTIVE MAINTENANCE ZONE 11 NO.19
			
39	DESCRIPTION PREVENTIVE MAINTENANCE ZONE 11 NO.20	40	DESCRIPTION PREVENTIVE MAINTENANCE ZONE 11 NO.20
			
REMARK			

THAI TAKENAKA INTERNATIONAL LTD.			
PROJECT : AICHI FORGE (THAILAND) CO., LTD.			
PHOTO REPORT		ELECTRICAL SYSTEM	
PREVENTIVE MAINTENANCE		8-Sep-24	
FIRE ALARM SYSTEM			
41	DESCRIPTION PREVENTIVE MAINTENANCE ZONE 11 NO.21	42	DESCRIPTION PREVENTIVE MAINTENANCE ZONE 11 NO.21
			
REMARK			

THAI TAKENAKA INTERNATIONAL LTD.			
PROJECT : AICHI FORGE (THAILAND) CO., LTD.			
PHOTO REPORT		ELECTRICAL SYSTEM	
PREVENTIVE MAINTENANCE		8-Sep-24	
FIRE ALARM SYSTEM			
1	DESCRIPTION PREVENTIVE MAINTENANCE ZONE 16 NO.4	2	DESCRIPTION PREVENTIVE MAINTENANCE ZONE 16 NO.4
			
3	DESCRIPTION PREVENTIVE MAINTENANCE ZONE 16 NO.5	4	DESCRIPTION PREVENTIVE MAINTENANCE ZONE 16 NO.5
			
7	DESCRIPTION PREVENTIVE MAINTENANCE ZONE 16 NO.45	8	DESCRIPTION PREVENTIVE MAINTENANCE ZONE 16 NO.45
REMARK			

THAI TAKENAKA INTERNATIONAL LTD.			
PROJECT : AICHI FORGE (THAILAND) CO., LTD.			
<div>PHOTO REPORT</div> <div>PREVENTIVE MAINTENANCE FIRE ALARM SYSTEM</div>		<div>ELECTRICAL SYSTEM</div> <div>8-Sep-24</div>	
1	DESCRIPTION PREVENTIVE MAINTENANCE ZONE 19 NO.49	2	DESCRIPTION PREVENTIVE MAINTENANCE ZONE 19 NO.49
			
3	DESCRIPTION PREVENTIVE MAINTENANCE ZONE 19 NO.50	4	DESCRIPTION PREVENTIVE MAINTENANCE ZONE 19 NO.50
			
5	DESCRIPTION PREVENTIVE MAINTENANCE ZONE 19 NO.51	6	DESCRIPTION PREVENTIVE MAINTENANCE ZONE 19 NO.51
			
7	DESCRIPTION PREVENTIVE MAINTENANCE ZONE 19 NO.52	8	DESCRIPTION PREVENTIVE MAINTENANCE ZONE 19 NO.52
			
REMARK			

THAI TAKENAKA INTERNATIONAL LTD.			
PROJECT : AICHI FORGE (THAILAND) CO., LTD.			
PHOTO REPORT		ELECTRICAL SYSTEM	
PREVENTIVE MAINTENANCE FIRE ALARM SYSTEM		8-Sep-24	
9	DESCRIPTION PREVENTIVE MAINTENANCE ZONE 19 NO.53	10	DESCRIPTION PREVENTIVE MAINTENANCE ZONE 19 NO.53
			
11	DESCRIPTION PREVENTIVE MAINTENANCE ZONE 19 NO.54	12	DESCRIPTION PREVENTIVE MAINTENANCE ZONE 19 NO.54
			
13	DESCRIPTION PREVENTIVE MAINTENANCE ZONE 19 NO.55	14	DESCRIPTION PREVENTIVE MAINTENANCE ZONE 19 NO.55
			
15	DESCRIPTION PREVENTIVE MAINTENANCE ZONE 19 NO.56	16	DESCRIPTION PREVENTIVE MAINTENANCE ZONE 19 NO.56
			
REMARK			

THAI TAKENAKA INTERNATIONAL LTD.			
PROJECT : AICHI FORGE (THAILAND) CO., LTD.			
PHOTO REPORT		ELECTRICAL SYSTEM	
PREVENTIVE MAINTENANCE FIRE ALARM SYSTEM		8-Sep-24	
17	DESCRIPTION PREVENTIVE MAINTENANCE ZONE 19 NO.57	18	DESCRIPTION PREVENTIVE MAINTENANCE ZONE 19 NO.57
			
19	DESCRIPTION PREVENTIVE MAINTENANCE ZONE 19 NO.58	20	DESCRIPTION PREVENTIVE MAINTENANCE ZONE 19 NO.58
			
21	DESCRIPTION PREVENTIVE MAINTENANCE ZONE 19 NO.59	22	DESCRIPTION PREVENTIVE MAINTENANCE ZONE 19 NO.59
			
23	DESCRIPTION PREVENTIVE MAINTENANCE ZONE 19 NO.60	24	DESCRIPTION PREVENTIVE MAINTENANCE ZONE 19 NO.60
			
REMARK			









THAI TAKENAKA INTERNATIONAL LTD.			
PROJECT : AICHI FORGE (THAILAND) CO., LTD.			
PHOTO REPORT		ELECTRICAL SYSTEM	
PREVENTIVE MAINTENANCE FIRE ALARM SYSTEM		8-Sep-24	
25	DESCRIPTION PREVENTIVE MAINTENANCE ZONE 19 NO.61	26	DESCRIPTION PREVENTIVE MAINTENANCE ZONE 19 NO.61
			
27	DESCRIPTION PREVENTIVE MAINTENANCE ZONE 19 NO.62	28	DESCRIPTION PREVENTIVE MAINTENANCE ZONE 19 NO.62
			
29	DESCRIPTION PREVENTIVE MAINTENANCE ZONE 19 NO.63	30	DESCRIPTION PREVENTIVE MAINTENANCE ZONE 19 NO.63
			
31	DESCRIPTION PREVENTIVE MAINTENANCE ZONE 19 NO.64	32	DESCRIPTION PREVENTIVE MAINTENANCE ZONE 19 NO.64
			
REMARK			









THAI TAKENAKA INTERNATIONAL LTD.			
PROJECT : AICHI FORGE (THAILAND) CO., LTD.			
PHOTO REPORT		ELECTRICAL SYSTEM	
PREVENTIVE MAINTENANCE FIRE ALARM SYSTEM		8-Sep-24	
33	DESCRIPTION PREVENTIVE MAINTENANCE ZONE 19 NO.65	34	DESCRIPTION PREVENTIVE MAINTENANCE ZONE 19 NO.65
			
35	DESCRIPTION PREVENTIVE MAINTENANCE ZONE 19 NO.66	36	DESCRIPTION PREVENTIVE MAINTENANCE ZONE 19 NO.66
			
37	DESCRIPTION PREVENTIVE MAINTENANCE ZONE 19 NO.67	38	DESCRIPTION PREVENTIVE MAINTENANCE ZONE 19 NO.67
			
39	DESCRIPTION PREVENTIVE MAINTENANCE ZONE 19 NO.00	40	DESCRIPTION PREVENTIVE MAINTENANCE ZONE 19 NO.00
			
REMARK			








THAI TAKENAKA INTERNATIONAL LTD.			
PROJECT : AICHI FORGE (THAILAND) CO., LTD.			
<b>PHOTO REPORT</b>  PREVENTIVE MAINTENANCE FIRE ALARM SYSTEM		ELECTRICAL SYSTEM  8-Sep-24	
1	DESCRIPTION PREVENTIVE MAINTENANCE ZONE 20 SCRAP YARD NO.1	2	DESCRIPTION PREVENTIVE MAINTENANCE ZONE 20 SCRAP YARD NO.2
			
3	DESCRIPTION PREVENTIVE MAINTENANCE ZONE 20 SCRAP YARD NO.3	4	DESCRIPTION PREVENTIVE MAINTENANCE ZONE 20 SCRAP YARD NO.4
			
5	DESCRIPTION PREVENTIVE MAINTENANCE ZONE 20 SCRAP YARD NO.5	6	DESCRIPTION PREVENTIVE MAINTENANCE ZONE 20 SCRAP YARD NO.6
			
7	DESCRIPTION PREVENTIVE MAINTENANCE ZONE 20 SCRAP YARD NO.7	8	DESCRIPTION PREVENTIVE MAINTENANCE ZONE 20 SCRAP YARD NO.8
			
REMARK			







THAI TAKENAKA INTERNATIONAL LTD.			
PROJECT : AICHI FORGE (THAILAND) CO., LTD.			
<b>PHOTO REPORT</b>		ELECTRICAL SYSTEM	
PREVENTIVE MAINTENANCE FIRE ALARM SYSTEM		8-Sep-24	
9	DESCRIPTION PREVENTIVE MAINTENANCE ZONE 20 SCRAP YARD NO.9		
			
REMARK			

THAI TAKENAKA INTERNATIONAL LTD.			
PROJECT : AICHI FORGE (THAILAND) CO., LTD.			
<b>PHOTO REPORT</b>		ELECTRICAL SYSTEM	
PREVENTIVE MAINTENANCE FIRE ALARM SYSTEM		8-Sep-24	
1	DESCRIPTION PREVENTIVE MAINTENANCE ZONE 20 COMPRESSOR NO.1	2	DESCRIPTION PREVENTIVE MAINTENANCE ZONE 20 COMPRESSOR NO.2
			
3	DESCRIPTION PREVENTIVE MAINTENANCE ZONE 20 COMPRESSOR NO.3	4	DESCRIPTION PREVENTIVE MAINTENANCE ZONE 20 COMPRESSOR NO.4
			
5	DESCRIPTION PREVENTIVE MAINTENANCE ZONE 20 COMPRESSOR NO.5	6	DESCRIPTION PREVENTIVE MAINTENANCE ZONE 20 COMPRESSOR NO.6
			
7	DESCRIPTION PREVENTIVE MAINTENANCE ZONE 20 COMPRESSOR NO.7	8	DESCRIPTION PREVENTIVE MAINTENANCE ZONE 20 COMPRESSOR NO.8
			
REMARK			




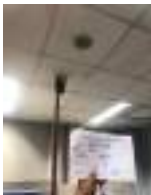
THAI TAKENAKA INTERNATIONAL LTD.			
PROJECT : AICHI FORGE (THAILAND) CO., LTD.			
<b>PHOTO REPORT</b> PREVENTIVE MAINTENANCE FIRE ALARM SYSTEM		ELECTRICAL SYSTEM 8-Sep-24	
1	DESCRIPTION PREVENTIVE MAINTENANCE ZONE 21 NO.1	2	DESCRIPTION PREVENTIVE MAINTENANCE ZONE 21 NO.1
			
3	DESCRIPTION PREVENTIVE MAINTENANCE ZONE 21 NO.2	4	DESCRIPTION PREVENTIVE MAINTENANCE ZONE 21 NO.2
			
5	DESCRIPTION PREVENTIVE MAINTENANCE ZONE 21 NO.3	6	DESCRIPTION PREVENTIVE MAINTENANCE ZONE 21 NO.3
			
7	DESCRIPTION PREVENTIVE MAINTENANCE ZONE 21 NO.4	8	DESCRIPTION PREVENTIVE MAINTENANCE ZONE 21 NO.4
			
REMARK			



THAI TAKENAKA INTERNATIONAL LTD.			
PROJECT : AICHI FORGE (THAILAND) CO., LTD.			
<b>PHOTO REPORT</b> PREVENTIVE MAINTENANCE FIRE ALARM SYSTEM		ELECTRICAL SYSTEM 8-Sep-24	
9	DESCRIPTION PREVENTIVE MAINTENANCE ZONE 21 NO.5	10	DESCRIPTION PREVENTIVE MAINTENANCE ZONE 21 NO.5
			
11	DESCRIPTION PREVENTIVE MAINTENANCE ZONE 21 NO.6	12	DESCRIPTION PREVENTIVE MAINTENANCE ZONE 21 NO.6
			
13	DESCRIPTION PREVENTIVE MAINTENANCE ZONE 21 NO.7	14	DESCRIPTION PREVENTIVE MAINTENANCE ZONE 21 NO.7
			
15	DESCRIPTION PREVENTIVE MAINTENANCE ZONE 21 NO.8	16	DESCRIPTION PREVENTIVE MAINTENANCE ZONE 21 NO.8
			
REMARK			









THAI TAKENAKA INTERNATIONAL LTD.			
PROJECT : AICHI FORGE (THAILAND) CO., LTD.			
<b>PHOTO REPORT</b> PREVENTIVE MAINTENANCE FIRE ALARM SYSTEM		ELECTRICAL SYSTEM 8-Sep-24	
1	DESCRIPTION PREVENTIVE MAINTENANCE ZONE 32 NO.68	2	DESCRIPTION PREVENTIVE MAINTENANCE ZONE 32 NO.68
			
3	DESCRIPTION PREVENTIVE MAINTENANCE ZONE 32 NO.69	4	DESCRIPTION PREVENTIVE MAINTENANCE ZONE 32 NO.69
			
5	DESCRIPTION PREVENTIVE MAINTENANCE ZONE 32 NO.70	6	DESCRIPTION PREVENTIVE MAINTENANCE ZONE 32 NO.70
			
7	DESCRIPTION PREVENTIVE MAINTENANCE ZONE 32 NO.71	8	DESCRIPTION PREVENTIVE MAINTENANCE ZONE 32 NO.71
			
REMARK			





THAI TAKENAKA INTERNATIONAL LTD.			
PROJECT : AICHI FORGE (THAILAND) CO., LTD.			
<b>PHOTO REPORT</b> PREVENTIVE MAINTENANCE FIRE ALARM SYSTEM		ELECTRICAL SYSTEM 8-Sep-24	
1	DESCRIPTION PREVENTIVE MAINTENANCE ZONE 22 NO.1	2	DESCRIPTION PREVENTIVE MAINTENANCE ZONE 22 NO.1
			
3	DESCRIPTION PREVENTIVE MAINTENANCE ZONE 22 NO.2	4	DESCRIPTION PREVENTIVE MAINTENANCE ZONE 22 NO.2
			
REMARK			















THAI TAKENAKA INTERNATIONAL LTD.			
PROJECT : AICHI FORGE (THAILAND) CO., LTD.			
PHOTO REPORT		ELECTRICAL SYSTEM	
PREVENTIVE MAINTENANCE		8-Sep-24	
FIRE ALARM SYSTEM			
1	DESCRIPTION PREVENTIVE MAINTENANCE ZONE 29 NO.1	2	DESCRIPTION PREVENTIVE MAINTENANCE ZONE 29 NO.1
			
3	DESCRIPTION PREVENTIVE MAINTENANCE ZONE 29 NO.2	4	DESCRIPTION PREVENTIVE MAINTENANCE ZONE 29 NO.2
			
REMARK			


THAI TAKENAKA INTERNATIONAL LTD.			
PROJECT : AICHI FORGE (THAILAND) CO., LTD.			
PHOTO REPORT		ELECTRICAL SYSTEM	
PREVENTIVE MAINTENANCE		8-Sep-24	
FIRE ALARM SYSTEM			
1	DESCRIPTION PREVENTIVE MAINTENANCE ZONE 33 NO.1	2	DESCRIPTION PREVENTIVE MAINTENANCE ZONE 33 NO.1
			
REMARK			

THAI TAKENAKA INTERNATIONAL LTD.			
PROJECT : AICHI FORGE (THAILAND) CO., LTD.			
<b>PHOTO REPORT</b> PREVENTIVE MAINTENANCE FIRE ALARM SYSTEM		ELECTRICAL SYSTEM 8-Sep-24	
1	DESCRIPTION PREVENTIVE MAINTENANCE ZONE 30 NO.1	2	DESCRIPTION PREVENTIVE MAINTENANCE ZONE 30 NO.1
			
3	DESCRIPTION PREVENTIVE MAINTENANCE ZONE 30 NO.2	4	DESCRIPTION PREVENTIVE MAINTENANCE ZONE 30 NO.2
			
5	DESCRIPTION PREVENTIVE MAINTENANCE ZONE 30 NO.3	6	DESCRIPTION PREVENTIVE MAINTENANCE ZONE 30 NO.3
			
7	DESCRIPTION PREVENTIVE MAINTENANCE ZONE 30 NO.4	8	DESCRIPTION PREVENTIVE MAINTENANCE ZONE 30 NO.4
			
REMARK			

THAI TAKENAKA INTERNATIONAL LTD.			
PROJECT : AICHI FORGE (THAILAND) CO., LTD.			
<b>PHOTO REPORT</b> PREVENTIVE MAINTENANCE FIRE ALARM SYSTEM		ELECTRICAL SYSTEM 8-Sep-24	
9	DESCRIPTION PREVENTIVE MAINTENANCE ZONE 30 NO.5	10	DESCRIPTION PREVENTIVE MAINTENANCE ZONE 30 NO.5
			
11	DESCRIPTION PREVENTIVE MAINTENANCE ZONE 30 NO.6	12	DESCRIPTION PREVENTIVE MAINTENANCE ZONE 30 NO.6
			
REMARK			


THAI TAKENAKA INTERNATIONAL LTD.			
PROJECT : AICHI FORGE (THAILAND) CO., LTD.			
<b>PHOTO REPORT</b> PREVENTIVE MAINTENANCE FIRE ALARM SYSTEM		ELECTRICAL SYSTEM 8-Sep-24	
1	DESCRIPTION PREVENTIVE MAINTENANCE ZONE 31 NO.1	2	DESCRIPTION PREVENTIVE MAINTENANCE ZONE 31 NO.2
			
3	DESCRIPTION PREVENTIVE MAINTENANCE ZONE 31 NO.3	4	DESCRIPTION PREVENTIVE MAINTENANCE ZONE 31 NO.4
			
5	DESCRIPTION PREVENTIVE MAINTENANCE ZONE 31 NO.5	6	DESCRIPTION PREVENTIVE MAINTENANCE ZONE 31 NO.6
			
7	DESCRIPTION PREVENTIVE MAINTENANCE ZONE 31 NO.7	8	DESCRIPTION PREVENTIVE MAINTENANCE ZONE 31 NO.8
			
REMARK			

THAI TAKENAKA INTERNATIONAL LTD.			
PROJECT : AICHI FORGE (THAILAND) CO., LTD.			
<b>PHOTO REPORT</b> PREVENTIVE MAINTENANCE FIRE ALARM SYSTEM		ELECTRICAL SYSTEM 8-Sep-24	
9	DESCRIPTION PREVENTIVE MAINTENANCE ZONE 31 NO.9	10	DESCRIPTION PREVENTIVE MAINTENANCE ZONE 31 NO.10
			
11	DESCRIPTION PREVENTIVE MAINTENANCE ZONE 31 NO.11	12	DESCRIPTION PREVENTIVE MAINTENANCE ZONE 31 NO.12
			
REMARK			

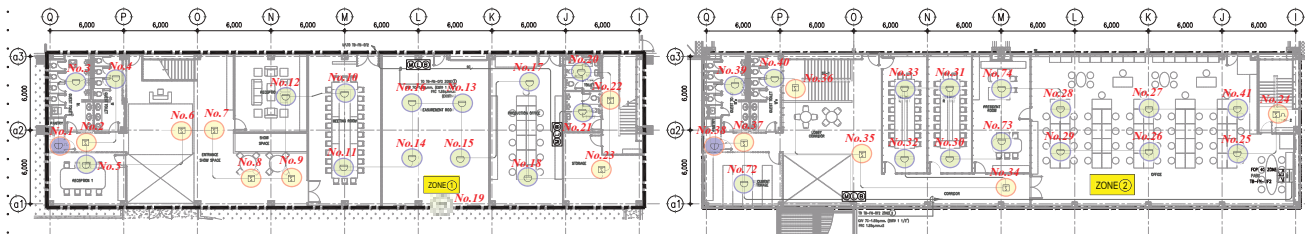

OFFICE 1st FLOOR  
SCALE 1:150

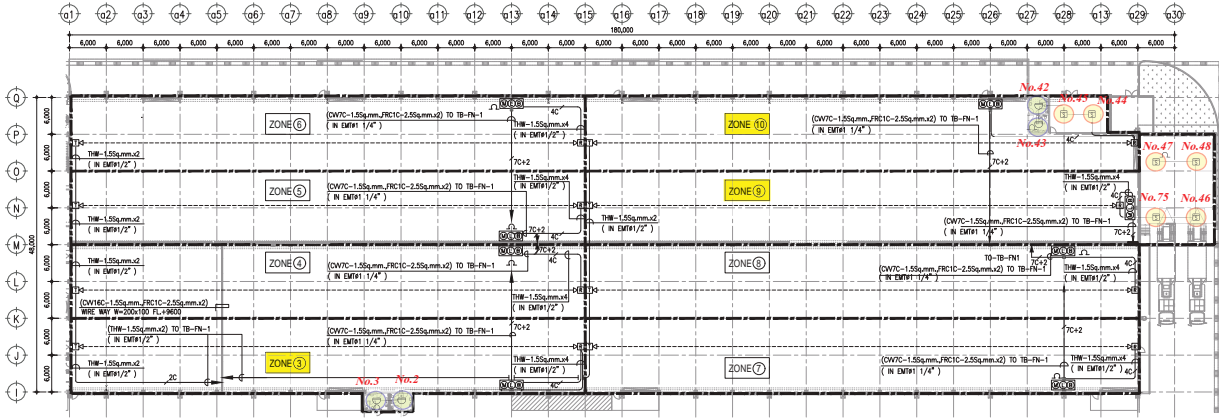OFFICE 2nd FLOOR  
SCALE 1:150



FINISHING FACTORY  
SCALE 1:300

- : PHOTO ELECTRIC SMOKE DETECTOR
- : RATE OF RISE HEAT
- : FIXED TEMPERATURE HEAT DETECTOR

AS-BUILT SHOP DRAWING

CLIENT : **AFT**  
AICH FORGE (THAILAND) CO., LTD.

ARCHITECTURAL AND STRUCTURAL DESIGNER : \_\_\_\_\_

CONSULTANT : \_\_\_\_\_

GENERAL NOTES : THIS AREA

**KEY PLAN**

NO	REVISION	DESCRIPTION

CONFIRMED BY : ( AD : SD : MD )

NAME	SIGNATURE	DATE

**TAKENAKA**  
THAI TAKENAKA INTERNATIONAL LTD.

PROJECT : AICH FORGE (THAILAND) CO., LTD.

DESIGNING TITLE : LAYOUT PLAN FINISHING FACTORY

AT SCALE : 1:300 AT SCALE : 1:600

PERSON IN CHARGE : K. SUPPARISIT APPROVED BY : V. SAKVAN

DRAWN BY : M. SAKKONG SIGNATURE : \_\_\_\_\_

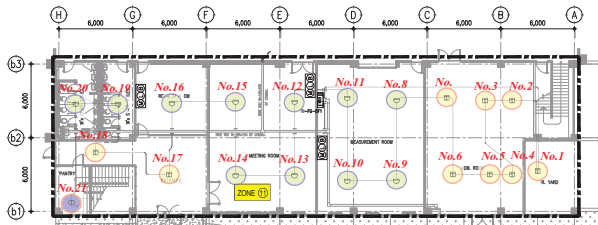
DRAWN DATE : 28 June 2020 APPROVED DATE : \_\_\_\_\_

ALL DESCRIPTIONS AS PROVIDED IN THIS DRAWING ARE PROPERTY OF THE TAKENAKA INTERNATIONAL LTD. NO PART OF THE DRAWING MAY BE REPRODUCED OR TRANSMITTED IN ANY FORM OR BY ANY MEANS WITHOUT THE PRIOR WRITTEN PERMISSION FROM THE COMPANY.


DRAWING NUMBER : **SE-001**

REV. JOB CODE : \_\_\_\_\_ REVISION : \_\_\_\_\_ SHEETNUMBER : \_\_\_\_\_


CD SOURCE FILE : \_\_\_\_\_



OFFICE 1st FLOOR  
SCALE 1:150

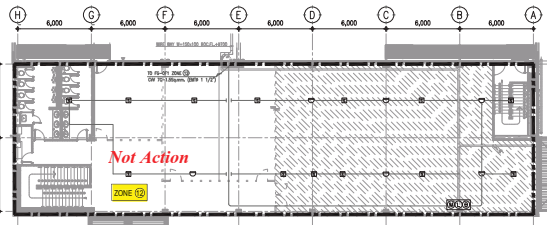

OFFICE 2nd FLOOR  
SCALE 1:150

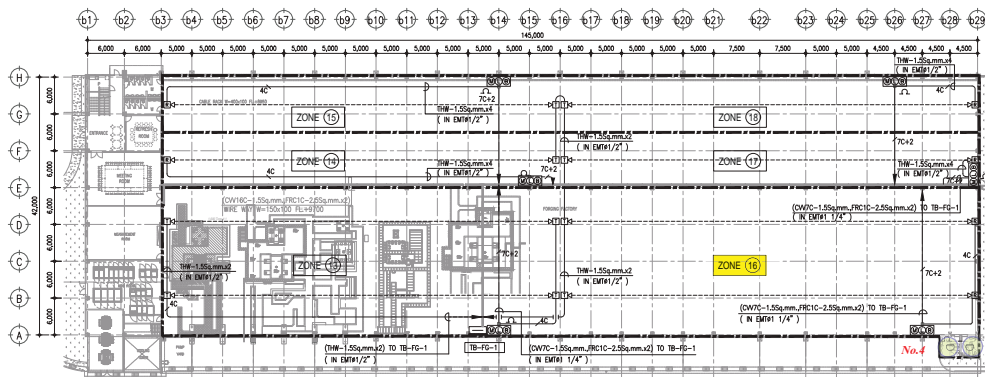

FORGING FACTORY  
SCALE 1:300

- : PHOTO ELECTRIC SMOKE DETECTOR
- : RATE OF RISE HEAT
- : FIXED TEMPERATURE HEAT DETECTOR

AS-BUILT SHOP DRAWING

CLIENT : **AFT**  
AICH FORGE (THAILAND) CO., LTD.

ARCHITECTURAL AND STRUCTURAL DESIGNER : \_\_\_\_\_

CONSULTANT : \_\_\_\_\_

GENERAL NOTES : THIS AREA

**KEY PLAN**

NO	REVISION	DESCRIPTION

CONFIRMED BY : ( AD : SD : MD )

NAME	SIGNATURE	DATE

**TAKENAKA**  
THAI TAKENAKA INTERNATIONAL LTD.

PROJECT : AICH FORGE (THAILAND) CO., LTD.

DESIGNING TITLE : LAYOUT PLAN FORGING FACTORY

AT SCALE : 1:300 AT SCALE : 1:600

PERSON IN CHARGE : K. SUPPARISIT APPROVED BY : V. SAKVAN

DRAWN BY : M. SAKKONG SIGNATURE : \_\_\_\_\_

DRAWN DATE : 28 June 2020 APPROVED DATE : \_\_\_\_\_

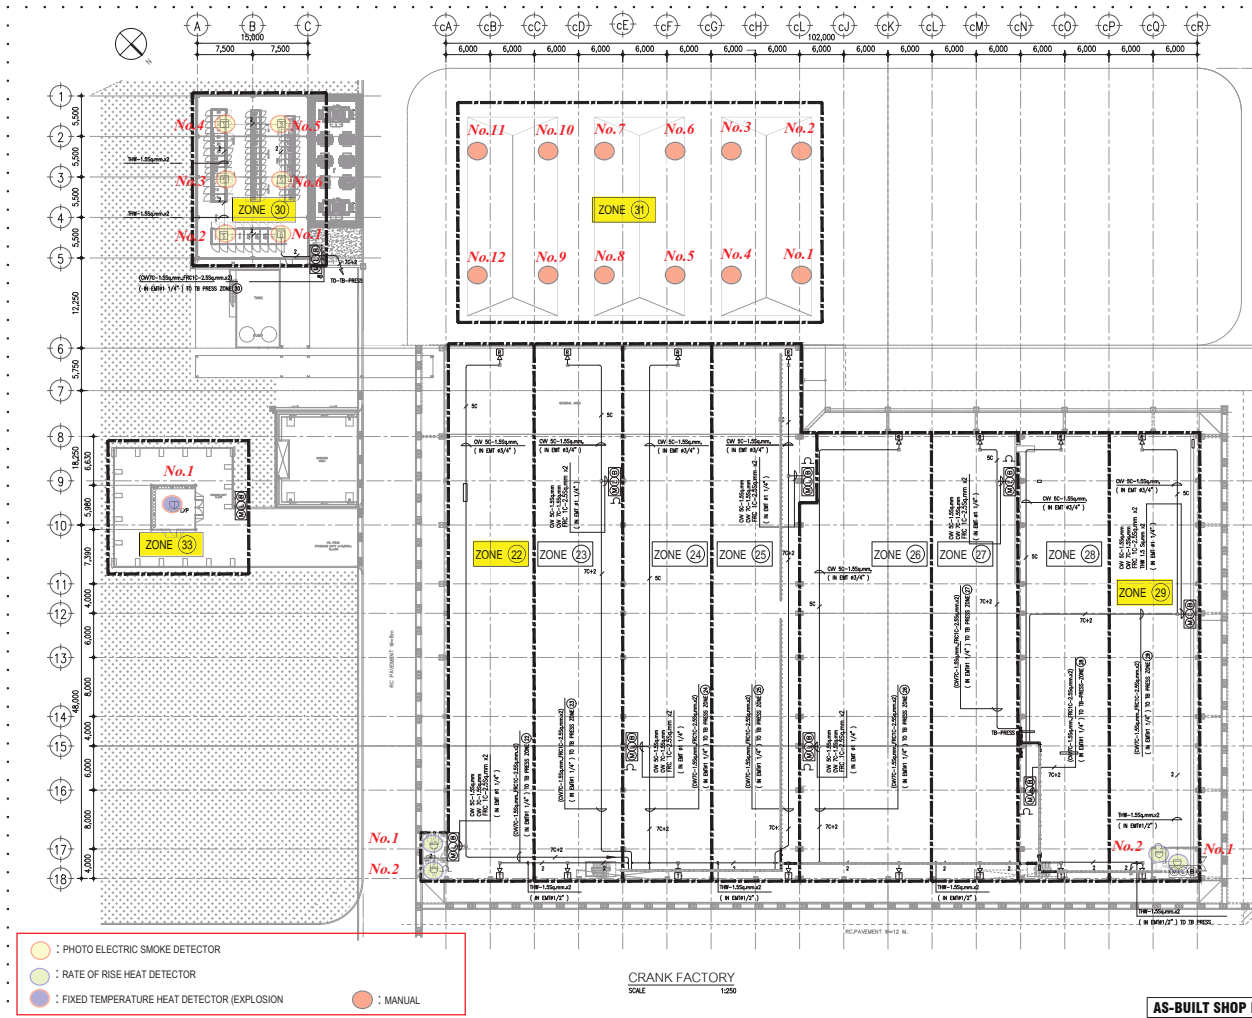
ALL DESCRIPTIONS AS PROVIDED IN THIS DRAWING ARE PROPERTY OF THE TAKENAKA INTERNATIONAL LTD. NO PART OF THE DRAWING MAY BE REPRODUCED OR TRANSMITTED IN ANY FORM OR BY ANY MEANS WITHOUT THE PRIOR WRITTEN PERMISSION FROM THE COMPANY.

DRAWING NUMBER : **SE-002**

REV. JOB CODE : \_\_\_\_\_ REVISION : \_\_\_\_\_ SHEETNUMBER : \_\_\_\_\_

CD SOURCE FILE : \_\_\_\_\_





CLIENT : **AFT**  
AICHI FORGE (THAILAND) CO., LTD.

ARCHITECTURAL AND STRUCTURAL DESIGNER :

CONSULTANT :

GENERAL NOTES : THIS AREA

KEY PLAN

NO.	REVISION	DESCRIPTION

CONFIRMED BY : ( AD : SD : MD )

NAME	SIGNATURE	DATE

PROJECT / LOCATION :  
AICHI FORGE (THAILAND) CO., LTD.

DESIGN / MD / STRUCTURE NAME :

DRAWING TITLE :  
LAYOUT PLAN CRANK FACTORY

AT SCALE : 1:250 AT SCALE : 1:500

PERSON IN CHARGE : K. SUPPARISIT APPROVED BY : V. SAKVAN

DRAWN BY : M. SAKKONG SIGNATURE :

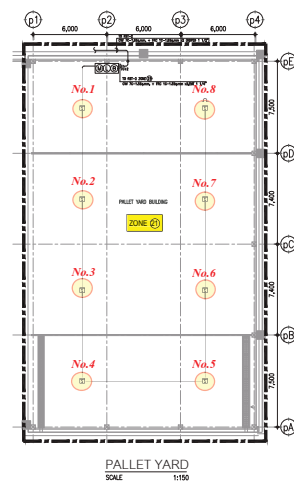
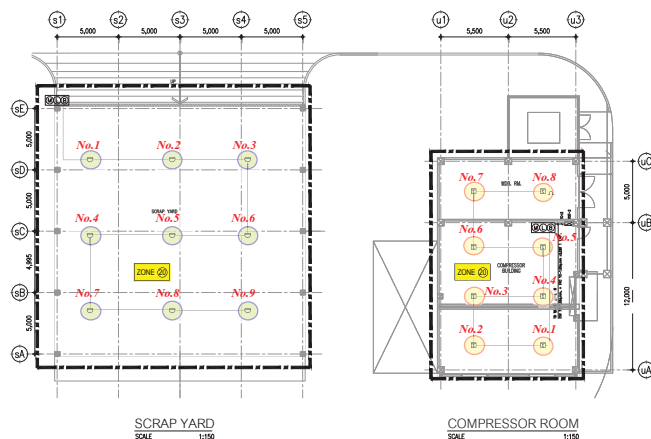
DRAWN DATE : 28 June 2020 APPROVED DATE :

ALL DESCRIPTIONS AS PRESENTED IN THIS DRAWING ARE PROPERTY OF THE TAKENAKA INTERNATIONAL CO., NO PART OF THE DRAWING MAY BE REPRODUCED OR TRANSMITTED IN ANY FORM OR BY ANY MEANS WITHOUT THE PRIOR WRITTEN PERMISSION FROM THE COMPANY.

DRAWING NUMBER : **SE-003**

REV. JOB CODE : REVIEWER : DRAFTER :

DO SOURCE FILE



CLIENT : **AFT**  
AICHI FORGE (THAILAND) CO., LTD.

ARCHITECTURAL AND STRUCTURAL DESIGNER :

CONSULTANT :

GENERAL NOTES : THIS AREA

KEY PLAN

NO.	REVISION	DESCRIPTION

CONFIRMED BY : ( AD : SD : MD )

NAME	SIGNATURE	DATE

PROJECT / LOCATION :  
AICHI FORGE (THAILAND) CO., LTD.

DESIGN / MD / STRUCTURE NAME :

DRAWING TITLE :  
SCRAP YARD, COMPRESSOR ROOM, PALLET YARD, CANTEN, 115KV SUBSTATION

AT SCALE : 1:150 AT SCALE : 1:300

PERSON IN CHARGE : K. SUPPARISIT APPROVED BY : V. SAKVAN

DRAWN BY : M. SAKKONG SIGNATURE :

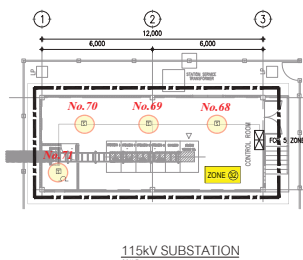
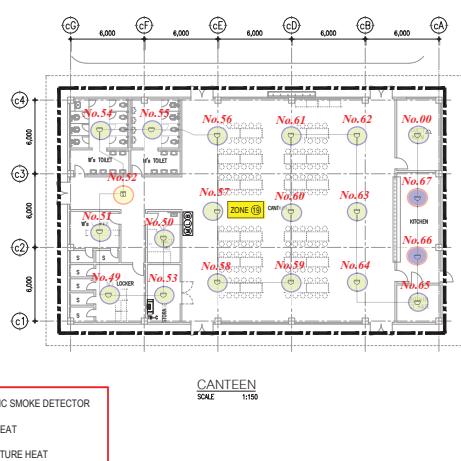
DRAWN DATE : 28 June 2020 APPROVED DATE :

ALL DESCRIPTIONS AS PRESENTED IN THIS DRAWING ARE PROPERTY OF THE TAKENAKA INTERNATIONAL CO., NO PART OF THE DRAWING MAY BE REPRODUCED OR TRANSMITTED IN ANY FORM OR BY ANY MEANS WITHOUT THE PRIOR WRITTEN PERMISSION FROM THE COMPANY.

DRAWING NUMBER : **SE-004**

REV. JOB CODE : REVIEWER : DRAFTER :

DO SOURCE FILE



CLIENT : **AFT**  
AICHI FORGE (THAILAND) CO., LTD.

ARCHITECTURAL AND STRUCTURAL DESIGNER :

CONSULTANT :

GENERAL NOTES : THIS AREA

KEY PLAN

NO.	REVISION	DESCRIPTION

CONFIRMED BY : ( AD : SD : MD )

NAME	SIGNATURE	DATE

PROJECT / LOCATION :  
AICHI FORGE (THAILAND) CO., LTD.

DESIGN / MD / STRUCTURE NAME :

DRAWING TITLE :  
SCRAP YARD, COMPRESSOR ROOM, PALLET YARD, CANTEN, 115KV SUBSTATION

AT SCALE : 1:150 AT SCALE : 1:300

PERSON IN CHARGE : K. SUPPARISIT APPROVED BY : V. SAKVAN

DRAWN BY : M. SAKKONG SIGNATURE :

DRAWN DATE : 28 June 2020 APPROVED DATE :

ALL DESCRIPTIONS AS PRESENTED IN THIS DRAWING ARE PROPERTY OF THE TAKENAKA INTERNATIONAL CO., NO PART OF THE DRAWING MAY BE REPRODUCED OR TRANSMITTED IN ANY FORM OR BY ANY MEANS WITHOUT THE PRIOR WRITTEN PERMISSION FROM THE COMPANY.

DRAWING NUMBER : **SE-004**

REV. JOB CODE : REVIEWER : DRAFTER :

DO SOURCE FILE

# AFT









❖ AICHI FORGE FACTORY









B-3









## PHOTO REPORT PM PROJECTED BEAM







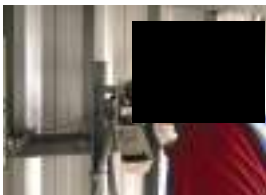

**TAKENAKA**  
THAI TAKENAKA INTERNATIONAL LTD.  
บริษัท ไทยทานาคา อินเตอร์เนชั่นแนล จำกัด  
191 Silom Complex bldg. 26th Floor, Silom Road,  
Silom, Bangrak, Bangkok 10500 Thailand  
Tel : 0-2266-2800 (Automatic) Fax : 0-2266-2809  
http://www.takenaka.co.th






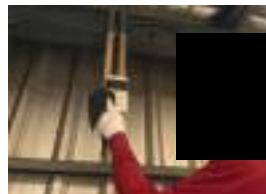
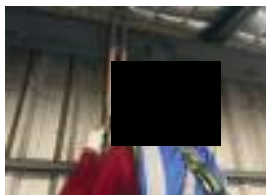
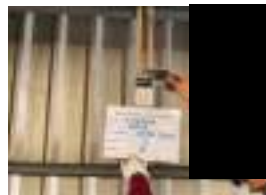
**AFT**  
AICHI INTERNATIONAL (THAILAND) CO.,LTD.  
Pintong 2 Industrial Estate Sriracha Chonburi  
190/68 Moo 9 Nongkham, Sriracha, Chonburi 20110,  
Thailand

THAI TAKENAKA INTERNATIONAL LTD.			
PROJECT : AICHI FORGE (THAILAND) CO., LTD.			
PHOTO REPORT		ELECTRICAL SYSTEM	
PREVENTIVE MAINTENANCE FIRE ALARM SYSTEM		8-Sep-24	
1	DESCRIPTION PROJECT BEAM RECEIVER ZONE 3	2	DESCRIPTION CLEANING PROJECT BEAM ZONE 3
			
3	DESCRIPTION SET ALIGNMENT PROJECT BEAM ZONE 3	4	DESCRIPTION TEST PROJECT BEAM ZONE 3
			
5	DESCRIPTION PROJECT BEAM ZONE 4	6	DESCRIPTION CLEANING PROJECT BEAM ZONE 4
			
7	DESCRIPTION SET ALIGNMENT PROJECT BEAM ZONE 4	8	DESCRIPTION TEST PROJECT BEAM ZONE 4
			
REMARK			









THAI TAKENAKA INTERNATIONAL LTD.			
PROJECT : AICHI FORGE (THAILAND) CO., LTD.			
PHOTO REPORT		ELECTRICAL SYSTEM	
PREVENTIVE MAINTENANCE		8-Sep-24	
FIRE ALARM SYSTEM			
9	DESCRIPTION PROJECT BEAM RECEIVER ZONE 5	10	DESCRIPTION CLEANING PROJECT BEAM ZONE 5
			
11	DESCRIPTION SET ALIGNMENT PROJECT BEAM ZONE 5	12	DESCRIPTION TEST PROJECT BEAM ZONE 5
			
13	DESCRIPTION PROJECT BEAM TRANSMITTER ZONE 5	14	DESCRIPTION CLEANING PROJECT BEAM ZONE 5
			
15	DESCRIPTION CLEANING PROJECT BEAM ZONE 5	16	DESCRIPTION CLEANING PROJECT BEAM ZONE 5
			
REMARK			







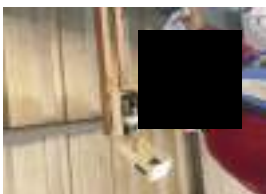

THAI TAKENAKA INTERNATIONAL LTD.			
PROJECT : AICHI FORGE (THAILAND) CO., LTD.			
PHOTO REPORT		ELECTRICAL SYSTEM	
PREVENTIVE MAINTENANCE		8-Sep-24	
FIRE ALARM SYSTEM			
17	DESCRIPTION PROJECT BEAM RECEIVER ZONE 6	18	DESCRIPTION CLEANING PROJECT BEAM ZONE 6
			
19	DESCRIPTION SET ALIGNMENT PROJECT BEAM ZONE 6	20	DESCRIPTION TEST PROJECT BEAM ZONE 6
			
21	DESCRIPTION PROJECT BEAM TRANSMITTER ZONE 6	22	DESCRIPTION CLEANING PROJECT BEAM ZONE 6
			
23	DESCRIPTION CLEANING PROJECT BEAM ZONE 6	24	DESCRIPTION CLEANING PROJECT BEAM ZONE 6
			
REMARK			



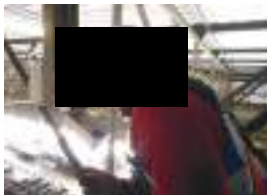



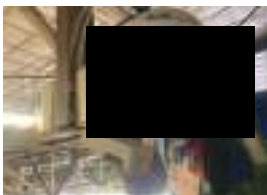

THAI TAKENAKA INTERNATIONAL LTD.			
PROJECT : AICHI FORGE (THAILAND) CO., LTD.			
PHOTO REPORT		ELECTRICAL SYSTEM	
PREVENTIVE MAINTENANCE		8-Sep-24	
FIRE ALARM SYSTEM			
25	DESCRIPTION PROJECT BEAM DUSH ZONE 6	26	DESCRIPTION CLEANING PROJECT BEAM ZONE 6
			
27	DESCRIPTION SET ALIGNMENT PROJECT BEAM ZONE 6	28	DESCRIPTION TEST PROJECT BEAM ZONE 6
			
29	DESCRIPTION PROJECT BEAM DUSH ZONE 6	30	DESCRIPTION CLEANING PROJECT BEAM ZONE 6
			
31	DESCRIPTION SET ALIGNMENT PROJECT BEAM ZONE 6	32	DESCRIPTION TEST PROJECT BEAM ZONE 6
			
REMARK			

THAI TAKENAKA INTERNATIONAL LTD.			
PROJECT : AICHI FORGE (THAILAND) CO., LTD.			
PHOTO REPORT		ELECTRICAL SYSTEM	
PREVENTIVE MAINTENANCE		8-Sep-24	
FIRE ALARM SYSTEM			
33	DESCRIPTION PROJECT BEAM RECEIVER ZONE 7	34	DESCRIPTION CLEANING PROJECT BEAM ZONE 7
			
35	DESCRIPTION SET ALIGNMENT PROJECT BEAM ZONE 7	36	DESCRIPTION TEST PROJECT BEAM ZONE 7
			
37	DESCRIPTION PROJECT BEAM RECEIVER ZONE 8	38	DESCRIPTION CLEANING PROJECT BEAM ZONE 8
			
39	DESCRIPTION SET ALIGNMENT PROJECT BEAM ZONE 8	40	DESCRIPTION TEST PROJECT BEAM ZONE 8
			
REMARK			



















THAI TAKENAKA INTERNATIONAL LTD.			
PROJECT : AICHI FORGE (THAILAND) CO., LTD.			
<b>PHOTO REPORT</b> PREVENTIVE MAINTENANCE FIRE ALARM SYSTEM		ELECTRICAL SYSTEM  8-Sep-24	
41	DESCRIPTION PROJECT BEAM RECEIVER ZONE 9	42	DESCRIPTION CLEANING PROJECT BEAM ZONE 9
			
43	DESCRIPTION SET ALIGNMENT PROJECT BEAM ZONE 9	44	DESCRIPTION TEST PROJECT BEAM ZONE 9
			
45	DESCRIPTION PROJECT BEAM TRANSMITTER ZONE 10	46	DESCRIPTION CLEANING PROJECT BEAM ZONE 10
			
47	DESCRIPTION SET ALIGNMENT PROJECT BEAM ZONE 10	48	DESCRIPTION TEST PROJECT BEAM ZONE 10
			
REMARK			

THAI TAKENAKA INTERNATIONAL LTD.			
PROJECT : AICHI FORGE (THAILAND) CO., LTD.			
<div>PHOTO REPORT</div> <div>PREVENTIVE MAINTENANCE FIRE ALARM SYSTEM</div>		<div>ELECTRICAL SYSTEM</div> <div>8-Sep-24</div>	
1	DESCRIPTION PROJECT BEAM RECEIVER ZONE 13/1	2	DESCRIPTION CLEANING PROJECT BEAM ZONE 13/1
			
3	DESCRIPTION SET ALIGNMENT PROJECT BEAM ZONE 13/1	4	DESCRIPTION TEST PROJECT BEAM ZONE 13/1
			
5	DESCRIPTION PROJECT BEAM ZONE 13/1	6	DESCRIPTION CLEANING PROJECT BEAM ZONE 13/1
			
7	DESCRIPTION SET ALIGNMENT PROJECT BEAM ZONE 13/1	8	DESCRIPTION TEST PROJECT BEAM ZONE 13/1
			
REMARK			









THAI TAKENAKA INTERNATIONAL LTD.			
PROJECT : AICHI FORGE (THAILAND) CO., LTD.			
<b>PHOTO REPORT</b> PREVENTIVE MAINTENANCE FIRE ALARM SYSTEM		ELECTRICAL SYSTEM 8-Sep-24	
9	DESCRIPTION PROJECT BEAM RECEIVER ZONE 13/2	10	DESCRIPTION CLEANING PROJECT BEAM ZONE 13/2
			
11	DESCRIPTION SET ALIGNMENT PROJECT BEAM ZONE 13/2	12	DESCRIPTION TEST PROJECT BEAM ZONE 13/2
			
13	DESCRIPTION PROJECT BEAM TRANSMITTER ZONE 13/2	14	DESCRIPTION CLEANING PROJECT BEAM ZONE 13/2
			
15	DESCRIPTION CLEANING PROJECT BEAM ZONE 13/2	16	DESCRIPTION CLEANING PROJECT BEAM ZONE 13/2
			
REMARK			


THAI TAKENAKA INTERNATIONAL LTD.			
PROJECT : AICHI FORGE (THAILAND) CO., LTD.			
<b>PHOTO REPORT</b> PREVENTIVE MAINTENANCE FIRE ALARM SYSTEM		ELECTRICAL SYSTEM 8-Sep-24	
17	DESCRIPTION PROJECT BEAM ZONE 14	18	DESCRIPTION CLEANING PROJECT BEAM ZONE 14
			
19	DESCRIPTION SET ALIGNMENT PROJECT BEAM ZONE 14	20	DESCRIPTION TEST PROJECT BEAM ZONE 14
			
21	DESCRIPTION PROJECT BEAM ZONE 15	22	DESCRIPTION CLEANING PROJECT BEAM ZONE 15
			
23	DESCRIPTION CLEANING PROJECT BEAM ZONE 15	24	DESCRIPTION CLEANING PROJECT BEAM ZONE 15
			
REMARK			









THAI TAKENAKA INTERNATIONAL LTD.			
PROJECT : AICHI FORGE (THAILAND) CO., LTD.			
PHOTO REPORT		ELECTRICAL SYSTEM	
PREVENTIVE MAINTENANCE		8-Sep-24	
FIRE ALARM SYSTEM			
25	DESCRIPTION PROJECT BEAM RECEIVER ZONE 16/1	26	DESCRIPTION CLEANING PROJECT BEAM ZONE 16/1
			
27	DESCRIPTION SET ALIGNMENT PROJECT BEAM ZONE 16/1	28	DESCRIPTION TEST PROJECT BEAM ZONE 16/1
			
29	DESCRIPTION PROJECT BEAM RECEIVER ZONE 16/2	30	DESCRIPTION CLEANING PROJECT BEAM ZONE 16/2
			
31	DESCRIPTION SET ALIGNMENT PROJECT BEAM ZONE 16/2	32	DESCRIPTION TEST PROJECT BEAM ZONE 16/2
			
REMARK			

THAI TAKENAKA INTERNATIONAL LTD.			
PROJECT : AICHI FORGE (THAILAND) CO., LTD.			
25		26	
DESCRIPTION PROJECT BEAM ZONE 17		DESCRIPTION CLEANING PROJECT BEAM ZONE 17	
			
27		28	
DESCRIPTION SET ALIGNMENT PROJECT BEAM ZONE 17		DESCRIPTION TEST PROJECT BEAM ZONE 17	
			
29		30	
DESCRIPTION PROJECT BEAM ZONE 18		DESCRIPTION CLEANING PROJECT BEAM ZONE 18	
			
31		32	
DESCRIPTION SET ALIGNMENT PROJECT BEAM ZONE 18		DESCRIPTION TEST PROJECT BEAM ZONE 18	
			
REMARK			



THAI TAKENAKA INTERNATIONAL LTD.			
PROJECT : AICHI FORGE (THAILAND) CO., LTD.			
<b>PHOTO REPORT</b> PREVENTIVE MAINTENANCE FIRE ALARM SYSTEM		ELECTRICAL SYSTEM 8-Sep-24	
1	DESCRIPTION PROJECT BEAM ZONE 22	2	DESCRIPTION CLEANING PROJECT BEAM ZONE 22
			
3	DESCRIPTION SET ALIGNMENT PROJECT BEAM ZONE 22	4	DESCRIPTION TEST PROJECT BEAM ZONE 22
			
5	DESCRIPTION PROJECT BEAM ZONE 23	6	DESCRIPTION CLEANING PROJECT BEAM ZONE 23
			
7	DESCRIPTION SET ALIGNMENT PROJECT BEAM ZONE 23	8	DESCRIPTION TEST PROJECT BEAM ZONE 23
			
REMARK			

THAI TAKENAKA INTERNATIONAL LTD.			
PROJECT : AICHI FORGE (THAILAND) CO., LTD.			
<b>PHOTO REPORT</b> PREVENTIVE MAINTENANCE FIRE ALARM SYSTEM		ELECTRICAL SYSTEM 8-Sep-24	
9	DESCRIPTION PROJECT BEAM ZONE 24	10	DESCRIPTION CLEANING PROJECT BEAM ZONE 24
			
11	DESCRIPTION SET ALIGNMENT PROJECT BEAM ZONE 24	12	DESCRIPTION TEST PROJECT BEAM ZONE 24
			
13	DESCRIPTION PROJECT BEAM ZONE 25	14	DESCRIPTION CLEANING PROJECT BEAM ZONE 25
			
15	DESCRIPTION CLEANING PROJECT BEAM ZONE 25	16	DESCRIPTION CLEANING PROJECT BEAM ZONE 25
			
REMARK			

THAI TAKENAKA INTERNATIONAL LTD.			
PROJECT : AICHI FORGE (THAILAND) CO., LTD.			
<b>PHOTO REPORT</b> PREVENTIVE MAINTENANCE FIRE ALARM SYSTEM		ELECTRICAL SYSTEM 8-Sep-24	
17	DESCRIPTION PROJECT BEAM ZONE 26	18	DESCRIPTION CLEANING PROJECT BEAM ZONE 26
			
19	DESCRIPTION SET ALIGNMENT PROJECT BEAM ZONE 26	20	DESCRIPTION TEST PROJECT BEAM ZONE 26
			
21	DESCRIPTION PROJECT BEAM ZONE 27	22	DESCRIPTION CLEANING PROJECT BEAM ZONE 27
			
23	DESCRIPTION CLEANING PROJECT BEAM ZONE 27	24	DESCRIPTION CLEANING PROJECT BEAM ZONE 27
			
REMARK			

THAI TAKENAKA INTERNATIONAL LTD.			
PROJECT : AICHI FORGE (THAILAND) CO., LTD.			
<b>PHOTO REPORT</b> PREVENTIVE MAINTENANCE FIRE ALARM SYSTEM		ELECTRICAL SYSTEM 8-Sep-24	
25	DESCRIPTION PROJECT BEAM ZONE 28	26	DESCRIPTION CLEANING PROJECT BEAM ZONE 28
			
27	DESCRIPTION SET ALIGNMENT PROJECT BEAM ZONE 28	28	DESCRIPTION TEST PROJECT BEAM ZONE 28
			
29	DESCRIPTION PROJECT BEAM ZONE 29	30	DESCRIPTION CLEANING PROJECT BEAM ZONE 29
			
31	DESCRIPTION SET ALIGNMENT PROJECT BEAM ZONE 29	32	DESCRIPTION TEST PROJECT BEAM ZONE 29
			
REMARK			





ภาคผนวก ข-17 หน้า 42/89

**AFT**

❖ **AICHI FORGE FACTORY**

***B-4***









**PHOTO REPORT PM  
COMBINATION BOX**











**THAI TAKENAKA INTERNATIONAL LTD.**  
บริษัท ไทยทาเคนาคา สาขาสถาปัตยกรรม จำกัด  
191 Silom Complex bldg. 26th Floor, Silom Road,  
Silom, Bangkok, Bangkok 10500 Thailand  
Tel : 0-2266-2800 (Automatic) Fax : 0-2266-2809  
<http://www.takenaka.co.th>









**AFT**

**AICHI INTERNATIONAL (THAILAND) CO.,LTD.**  
Pintong 2 Industrial Estate Sriracha Chonburi  
190/68 Moo 9 Nongkham, Sriracha, Chonburi 20110,  
Thailand



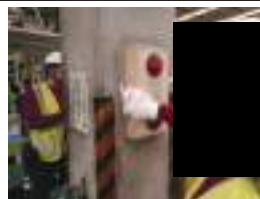



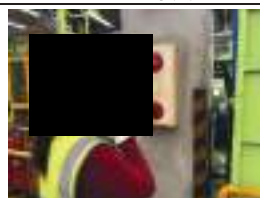
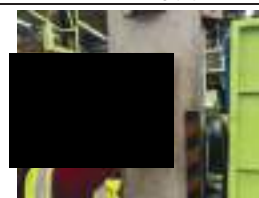
THAI TAKENAKA INTERNATIONAL LTD.			
PROJECT : AICHI FORGE (THAILAND) CO., LTD.			
<b>PHOTO REPORT</b> PREVENTIVE MAINTENANCE FIRE ALARM SYSTEM		ELECTRICAL SYSTEM 8-Sep-24	
1	DESCRIPTION BEFORE CLEANING COMBINATION BOX ZONE 1/1	2	DESCRIPTION TEST OPERATION OF FCP PANEL ZONE 1/1
			
3	DESCRIPTION CLEANING COMBINATION BOX ZONE 1/1	4	DESCRIPTION CLEANING COMBINATION BOX ZONE 1/1
			
5	DESCRIPTION TIGHTEN COMBINATION BOX ZONE 1/1	6	DESCRIPTION TEST OPERATION OF FCP PANEL (TEST SOUND) ZONE 1/1
			
7	DESCRIPTION TEST OPERATION OF FCP PANEL (TEST TELEPHON) ZONE 1/1	8	DESCRIPTION AFTER CLEANING COMBINATION BOX ZONE 1/1
			
REMARK			

THAI TAKENAKA INTERNATIONAL LTD.			
PROJECT : AICHI FORGE (THAILAND) CO., LTD.			
<b>PHOTO REPORT</b> PREVENTIVE MAINTENANCE FIRE ALARM SYSTEM		ELECTRICAL SYSTEM 8-Sep-24	
1	DESCRIPTION BEFORE CLEANING COMBINATION BOX ZONE 1/2	2	DESCRIPTION TEST OPERATION OF FCP PANEL ZONE 1/2
			
3	DESCRIPTION CLEANING COMBINATION BOX ZONE 1/2	4	DESCRIPTION CLEANING COMBINATION BOX ZONE 1/2
			
5	DESCRIPTION TIGHTEN COMBINATION BOX ZONE 1/2	6	DESCRIPTION TEST OPERATION OF FCP PANEL (TEST SOUND) ZONE 1/2
			
7	DESCRIPTION TEST OPERATION OF FCP PANEL (TEST TELEPHON) ZONE 1/2	8	DESCRIPTION AFTER CLEANING COMBINATION BOX ZONE 1/2
			
REMARK			









THAI TAKENAKA INTERNATIONAL LTD.			
PROJECT : AICHI FORGE (THAILAND) CO., LTD.			
<b>PHOTO REPORT</b> PREVENTIVE MAINTENANCE FIRE ALARM SYSTEM		ELECTRICAL SYSTEM 8-Sep-24	
1	DESCRIPTION BEFORE CLEANING COMBINATION BOX ZONE 2	2	DESCRIPTION TEST OPERATION OF FCP PANEL ZONE 2
			
3	DESCRIPTION CLEANING COMBINATION BOX ZONE 2	4	DESCRIPTION CLEANING COMBINATION BOX ZONE 2
			
5	DESCRIPTION TIGHTEN COMBINATION BOX ZONE 2	6	DESCRIPTION TEST OPERATION OF FCP PANEL (TEST SOUND) ZONE 2
			
7	DESCRIPTION TEST OPERATION OF FCP PANEL (TEST TELEPHON) ZONE 2	8	DESCRIPTION AFTER CLEANING COMBINATION BOX ZONE 2
			
REMARK			






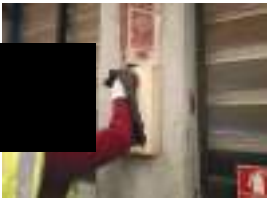


THAI TAKENAKA INTERNATIONAL LTD.			
PROJECT : AICHI FORGE (THAILAND) CO., LTD.			
<b>PHOTO REPORT</b> PREVENTIVE MAINTENANCE FIRE ALARM SYSTEM		ELECTRICAL SYSTEM 8-Sep-24	
1	DESCRIPTION BEFORE CLEANING COMBINATION BOX ZONE 3	2	DESCRIPTION TEST OPERATION OF FCP PANEL ZONE 3
			
3	DESCRIPTION CLEANING COMBINATION BOX ZONE 3	4	DESCRIPTION CLEANING COMBINATION BOX ZONE 3
			
5	DESCRIPTION TIGHTEN COMBINATION BOX ZONE 3	6	DESCRIPTION TEST OPERATION OF FCP PANEL (TEST SOUND) ZONE 3
			
7	DESCRIPTION TEST OPERATION OF FCP PANEL (TEST TELEPHON) ZONE 3	8	DESCRIPTION AFTER CLEANING COMBINATION BOX ZONE 3
			
REMARK			





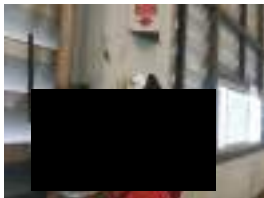



THAI TAKENAKA INTERNATIONAL LTD.			
PROJECT : AICHI FORGE (THAILAND) CO., LTD.			
<b>PHOTO REPORT</b> PREVENTIVE MAINTENANCE FIRE ALARM SYSTEM		ELECTRICAL SYSTEM 8-Sep-24	
1	DESCRIPTION BEFORE CLEANING COMBINATION BOX ZONE 4	2	DESCRIPTION TEST OPERATION OF FCP PANEL ZONE 4
			
3	DESCRIPTION CLEANING COMBINATION BOX ZONE 4	4	DESCRIPTION CLEANING COMBINATION BOX ZONE 4
			
5	DESCRIPTION TIGHTEN COMBINATION BOX ZONE 4	6	DESCRIPTION TEST OPERATION OF FCP PANEL (TEST SOUND) ZONE 4
			
7	DESCRIPTION TEST OPERATION OF FCP PANEL (TEST TELEPHON) ZONE 4	8	DESCRIPTION AFTER CLEANING COMBINATION BOX ZONE 4
			
REMARK			

THAI TAKENAKA INTERNATIONAL LTD.			
PROJECT : AICHI FORGE (THAILAND) CO., LTD.			
<b>PHOTO REPORT</b> PREVENTIVE MAINTENANCE FIRE ALARM SYSTEM		ELECTRICAL SYSTEM 8-Sep-24	
1	DESCRIPTION BEFORE CLEANING COMBINATION BOX ZONE 5	2	DESCRIPTION TEST OPERATION OF FCP PANEL ZONE 5
			
3	DESCRIPTION CLEANING COMBINATION BOX ZONE 5	4	DESCRIPTION CLEANING COMBINATION BOX ZONE 5
			
5	DESCRIPTION TIGHTEN COMBINATION BOX ZONE 5	6	DESCRIPTION TEST OPERATION OF FCP PANEL (TEST SOUND) ZONE 5
			
7	DESCRIPTION TEST OPERATION OF FCP PANEL (TEST TELEPHON) ZONE 5	8	DESCRIPTION AFTER CLEANING COMBINATION BOX ZONE 5
			
REMARK			



THAI TAKENAKA INTERNATIONAL LTD.			
PROJECT : AICHI FORGE (THAILAND) CO., LTD.			
<b>PHOTO REPORT</b> PREVENTIVE MAINTENANCE FIRE ALARM SYSTEM		ELECTRICAL SYSTEM 8-Sep-24	
1	DESCRIPTION BEFORE CLEANING COMBINATION BOX ZONE 6	2	DESCRIPTION TEST OPERATION OF FCP PANEL ZONE 6
			
3	DESCRIPTION CLEANING COMBINATION BOX ZONE 6	4	DESCRIPTION CLEANING COMBINATION BOX ZONE 6
			
5	DESCRIPTION TIGHTEN COMBINATION BOX ZONE 6	6	DESCRIPTION TEST OPERATION OF FCP PANEL (TEST SOUND) ZONE 6
			
7	DESCRIPTION TEST OPERATION OF FCP PANEL (TEST TELEPHON) ZONE 6	8	DESCRIPTION AFTER CLEANING COMBINATION BOX ZONE 6
			
REMARK			









THAI TAKENAKA INTERNATIONAL LTD.			
PROJECT : AICHI FORGE (THAILAND) CO., LTD.			
<b>PHOTO REPORT</b> PREVENTIVE MAINTENANCE FIRE ALARM SYSTEM		ELECTRICAL SYSTEM 8-Sep-24	
1	DESCRIPTION BEFORE CLEANING COMBINATION BOX ZONE 7	2	DESCRIPTION TEST OPERATION OF FCP PANEL ZONE 7
			
3	DESCRIPTION CLEANING COMBINATION BOX ZONE 7	4	DESCRIPTION CLEANING COMBINATION BOX ZONE 7
			
5	DESCRIPTION TIGHTEN COMBINATION BOX ZONE 7	6	DESCRIPTION TEST OPERATION OF FCP PANEL (TEST SOUND) ZONE 7
			
7	DESCRIPTION TEST OPERATION OF FCP PANEL (TEST TELEPHON) ZONE 7	8	DESCRIPTION AFTER CLEANING COMBINATION BOX ZONE 7
			
REMARK			

THAI TAKENAKA INTERNATIONAL LTD.			
PROJECT : AICHI FORGE (THAILAND) CO., LTD.			
<b>PHOTO REPORT</b> PREVENTIVE MAINTENANCE FIRE ALARM SYSTEM		ELECTRICAL SYSTEM 8-Sep-24	
1	DESCRIPTION BEFORE CLEANING COMBINATION BOX ZONE 8	2	DESCRIPTION TEST OPERATION OF FCP PANEL ZONE 8
			
3	DESCRIPTION CLEANING COMBINATION BOX ZONE 8	4	DESCRIPTION CLEANING COMBINATION BOX ZONE 8
			
5	DESCRIPTION TIGHTEN COMBINATION BOX ZONE 8	6	DESCRIPTION TEST OPERATION OF FCP PANEL (TEST SOUND) ZONE 8
			
7	DESCRIPTION TEST OPERATION OF FCP PANEL (TEST TELEPHON) ZONE 8	8	DESCRIPTION AFTER CLEANING COMBINATION BOX ZONE 8
			
REMARK			

THAI TAKENAKA INTERNATIONAL LTD.			
PROJECT : AICHI FORGE (THAILAND) CO., LTD.			
<b>PHOTO REPORT</b> PREVENTIVE MAINTENANCE FIRE ALARM SYSTEM		ELECTRICAL SYSTEM 8-Sep-24	
1	DESCRIPTION BEFORE CLEANING COMBINATION BOX ZONE 9	2	DESCRIPTION TEST OPERATION OF FCP PANEL ZONE 9
			
3	DESCRIPTION CLEANING COMBINATION BOX ZONE 9	4	DESCRIPTION CLEANING COMBINATION BOX ZONE 9
			
5	DESCRIPTION TIGHTEN COMBINATION BOX ZONE 9	6	DESCRIPTION TEST OPERATION OF FCP PANEL (TEST SOUND) ZONE 9
			
7	DESCRIPTION TEST OPERATION OF FCP PANEL (TEST TELEPHON) ZONE 9	8	DESCRIPTION AFTER CLEANING COMBINATION BOX ZONE 9
			
REMARK			



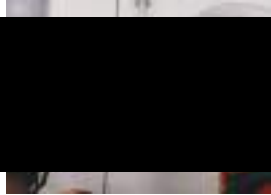















THAI TAKENAKA INTERNATIONAL LTD.			
PROJECT : AICHI FORGE (THAILAND) CO., LTD.			
<b>PHOTO REPORT</b> PREVENTIVE MAINTENANCE FIRE ALARM SYSTEM		ELECTRICAL SYSTEM 8-Sep-24	
1	DESCRIPTION BEFORE CLEANING COMBINATION BOX ZONE 10	2	DESCRIPTION TEST OPERATION OF FCP PANEL ZONE 10
			
3	DESCRIPTION CLEANING COMBINATION BOX ZONE 10	4	DESCRIPTION CLEANING COMBINATION BOX ZONE 10
			
5	DESCRIPTION TIGHTEN COMBINATION BOX ZONE 10	6	DESCRIPTION TEST OPERATION OF FCP PANEL (TEST SOUND) ZONE 10
			
7	DESCRIPTION TEST OPERATION OF FCP PANEL (TEST TELEPHON) ZONE 10	8	DESCRIPTION AFTER CLEANING COMBINATION BOX ZONE 10
			
REMARK			









THAI TAKENAKA INTERNATIONAL LTD.			
PROJECT : AICHI FORGE (THAILAND) CO., LTD.			
<b>PHOTO REPORT</b> PREVENTIVE MAINTENANCE FIRE ALARM SYSTEM		ELECTRICAL SYSTEM 8-Sep-24	
1	DESCRIPTION BEFORE CLEANING COMBINATION BOX ZONE 11/1	2	DESCRIPTION TEST OPERATION OF FCP PANEL ZONE 11/1
			
3	DESCRIPTION CLEANING COMBINATION BOX ZONE 11/1	4	DESCRIPTION CLEANING COMBINATION BOX ZONE 11/1
			
5	DESCRIPTION TIGHTEN COMBINATION BOX ZONE 11/1	6	DESCRIPTION TEST OPERATION OF FCP PANEL (TEST SOUND) ZONE 11/1
			
7	DESCRIPTION TEST OPERATION OF FCP PANEL (TEST TELEPHON) ZONE 11/1	8	DESCRIPTION AFTER CLEANING COMBINATION BOX ZONE 11/1
			
REMARK			









THAI TAKENAKA INTERNATIONAL LTD.			
PROJECT : AICHI FORGE (THAILAND) CO., LTD.			
<b>PHOTO REPORT</b> PREVENTIVE MAINTENANCE FIRE ALARM SYSTEM		ELECTRICAL SYSTEM 8-Sep-24	
1	DESCRIPTION BEFORE CLEANING COMBINATION BOX ZONE 11/2	2	DESCRIPTION TEST OPERATION OF FCP PANEL ZONE 11/2
			
3	DESCRIPTION CLEANING COMBINATION BOX ZONE 11/2	4	DESCRIPTION CLEANING COMBINATION BOX ZONE 11/2
			
5	DESCRIPTION TIGHTEN COMBINATION BOX ZONE 11/2	6	DESCRIPTION TEST OPERATION OF FCP PANEL (TEST SOUND) ZONE 11/2
			
7	DESCRIPTION TEST OPERATION OF FCP PANEL (TEST TELEPHON) ZONE 11/2	8	DESCRIPTION AFTER CLEANING COMBINATION BOX ZONE 11/2
			
REMARK			

THAI TAKENAKA INTERNATIONAL LTD.			
PROJECT : AICHI FORGE (THAILAND) CO., LTD.			
<b>PHOTO REPORT</b> PREVENTIVE MAINTENANCE FIRE ALARM SYSTEM		ELECTRICAL SYSTEM 8-Sep-24	
1	DESCRIPTION BEFORE CLEANING COMBINATION BOX ZONE 12	2	DESCRIPTION TEST OPERATION OF FCP PANEL ZONE 12
			
3	DESCRIPTION CLEANING COMBINATION BOX ZONE 12	4	DESCRIPTION CLEANING COMBINATION BOX ZONE 12
			
5	DESCRIPTION TIGHTEN COMBINATION BOX ZONE 12	6	DESCRIPTION TEST OPERATION OF FCP PANEL (TEST SOUND) ZONE 12
			
7	DESCRIPTION TEST OPERATION OF FCP PANEL (TEST TELEPHON) ZONE 12	8	DESCRIPTION AFTER CLEANING COMBINATION BOX ZONE 12
			
REMARK			









THAI TAKENAKA INTERNATIONAL LTD.			
PROJECT : AICHI FORGE (THAILAND) CO., LTD.			
<b>PHOTO REPORT</b> PREVENTIVE MAINTENANCE FIRE ALARM SYSTEM		ELECTRICAL SYSTEM 8-Sep-24	
1	DESCRIPTION BEFORE CLEANING COMBINATION BOX ZONE 13	2	DESCRIPTION TEST OPERATION OF FCP PANEL ZONE 13
			
3	DESCRIPTION CLEANING COMBINATION BOX ZONE 13	4	DESCRIPTION CLEANING COMBINATION BOX ZONE 13
			
5	DESCRIPTION TIGHTEN COMBINATION BOX ZONE 13	6	DESCRIPTION TEST OPERATION OF FCP PANEL (TEST SOUND) ZONE 13
			
7	DESCRIPTION TEST OPERATION OF FCP PANEL (TEST TELEPHON) ZONE 13	8	DESCRIPTION AFTER CLEANING COMBINATION BOX ZONE 13
			
REMARK			

THAI TAKENAKA INTERNATIONAL LTD.			
PROJECT : AICHI FORGE (THAILAND) CO., LTD.			
<b>PHOTO REPORT</b> PREVENTIVE MAINTENANCE FIRE ALARM SYSTEM		ELECTRICAL SYSTEM 8-Sep-24	
1	DESCRIPTION BEFORE CLEANING COMBINATION BOX ZONE 14	2	DESCRIPTION TEST OPERATION OF FCP PANEL ZONE 14
			
3	DESCRIPTION CLEANING COMBINATION BOX ZONE 14	4	DESCRIPTION CLEANING COMBINATION BOX ZONE 14
			
5	DESCRIPTION TIGHTEN COMBINATION BOX ZONE 14	6	DESCRIPTION TEST OPERATION OF FCP PANEL (TEST SOUND) ZONE 14
			
7	DESCRIPTION TEST OPERATION OF FCP PANEL (TEST TELEPHON) ZONE 14	8	DESCRIPTION AFTER CLEANING COMBINATION BOX ZONE 14
			
REMARK			

THAI TAKENAKA INTERNATIONAL LTD.			
PROJECT : AICHI FORGE (THAILAND) CO., LTD.			
<b>PHOTO REPORT</b> PREVENTIVE MAINTENANCE FIRE ALARM SYSTEM		ELECTRICAL SYSTEM 8-Sep-24	
1	DESCRIPTION BEFORE CLEANING COMBINATION BOX ZONE 15	2	DESCRIPTION TEST OPERATION OF FCP PANEL ZONE 15
			
3	DESCRIPTION CLEANING COMBINATION BOX ZONE 15	4	DESCRIPTION CLEANING COMBINATION BOX ZONE 15
			
5	DESCRIPTION TIGHTEN COMBINATION BOX ZONE 15	6	DESCRIPTION TEST OPERATION OF FCP PANEL (TEST SOUND) ZONE 15
			
7	DESCRIPTION TEST OPERATION OF FCP PANEL (TEST TELEPHON) ZONE 15	8	DESCRIPTION AFTER CLEANING COMBINATION BOX ZONE 15
			
REMARK			




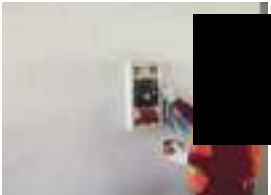




THAI TAKENAKA INTERNATIONAL LTD.			
PROJECT : AICHI FORGE (THAILAND) CO., LTD.			
<b>PHOTO REPORT</b> PREVENTIVE MAINTENANCE FIRE ALARM SYSTEM		ELECTRICAL SYSTEM 8-Sep-24	
1	DESCRIPTION BEFORE CLEANING COMBINATION BOX ZONE 16	2	DESCRIPTION TEST OPERATION OF FCP PANEL ZONE 16
			
3	DESCRIPTION CLEANING COMBINATION BOX ZONE 16	4	DESCRIPTION CLEANING COMBINATION BOX ZONE 16
			
5	DESCRIPTION TIGHTEN COMBINATION BOX ZONE 16	6	DESCRIPTION TEST OPERATION OF FCP PANEL (TEST SOUND) ZONE 16
			
7	DESCRIPTION TEST OPERATION OF FCP PANEL (TEST TELEPHON) ZONE 16	8	DESCRIPTION AFTER CLEANING COMBINATION BOX ZONE 16
			
REMARK			











THAI TAKENAKA INTERNATIONAL LTD.			
PROJECT : AICHI FORGE (THAILAND) CO., LTD.			
<b>PHOTO REPORT</b> PREVENTIVE MAINTENANCE FIRE ALARM SYSTEM		ELECTRICAL SYSTEM 8-Sep-24	
1	DESCRIPTION BEFORE CLEANING COMBINATION BOX ZONE 17	2	DESCRIPTION TEST OPERATION OF FCP PANEL ZONE 17
			
3	DESCRIPTION CLEANING COMBINATION BOX ZONE 17	4	DESCRIPTION CLEANING COMBINATION BOX ZONE 17
			
5	DESCRIPTION TIGHTEN COMBINATION BOX ZONE 17	6	DESCRIPTION TEST OPERATION OF FCP PANEL (TEST SOUND) ZONE 17
			
7	DESCRIPTION TEST OPERATION OF FCP PANEL (TEST TELEPHON) ZONE 17	8	DESCRIPTION AFTER CLEANING COMBINATION BOX ZONE 17
			
REMARK			



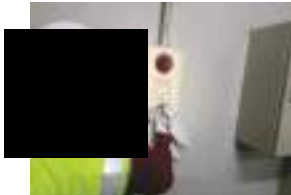


THAI TAKENAKA INTERNATIONAL LTD.			
PROJECT : AICHI FORGE (THAILAND) CO., LTD.			
<b>PHOTO REPORT</b> PREVENTIVE MAINTENANCE FIRE ALARM SYSTEM		ELECTRICAL SYSTEM 8-Sep-24	
1	DESCRIPTION BEFORE CLEANING COMBINATION BOX ZONE 18	2	DESCRIPTION TEST OPERATION OF FCP PANEL ZONE 18
			
3	DESCRIPTION CLEANING COMBINATION BOX ZONE 18	4	DESCRIPTION CLEANING COMBINATION BOX ZONE 18
			
5	DESCRIPTION TIGHTEN COMBINATION BOX ZONE 18	6	DESCRIPTION TEST OPERATION OF FCP PANEL (TEST SOUND) ZONE 18
			
7	DESCRIPTION TEST OPERATION OF FCP PANEL (TEST TELEPHON) ZONE 18	8	DESCRIPTION AFTER CLEANING COMBINATION BOX ZONE 18
			
REMARK			










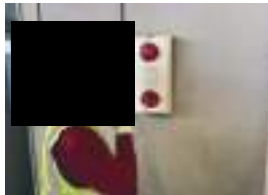

THAI TAKENAKA INTERNATIONAL LTD.			
PROJECT : AICHI FORGE (THAILAND) CO., LTD.			
<b>PHOTO REPORT</b> PREVENTIVE MAINTENANCE FIRE ALARM SYSTEM		ELECTRICAL SYSTEM 8-Sep-24	
1	DESCRIPTION BEFORE CLEANING COMBINATION BOX ZONE 19	2	DESCRIPTION TEST OPERATION OF FCP PANEL ZONE 19
			
3	DESCRIPTION CLEANING COMBINATION BOX ZONE 19	4	DESCRIPTION CLEANING COMBINATION BOX ZONE 19
			
5	DESCRIPTION TIGHTEN COMBINATION BOX ZONE 19	6	DESCRIPTION TEST OPERATION OF FCP PANEL (TEST SOUND) ZONE 19
			
7	DESCRIPTION TEST OPERATION OF FCP PANEL (TEST TELEPHON) ZONE 19	8	DESCRIPTION AFTER CLEANING COMBINATION BOX ZONE 19
			
REMARK			


THAI TAKENAKA INTERNATIONAL LTD.			
PROJECT : AICHI FORGE (THAILAND) CO., LTD.			
<b>PHOTO REPORT</b> PREVENTIVE MAINTENANCE FIRE ALARM SYSTEM		ELECTRICAL SYSTEM 8-Sep-24	
1	DESCRIPTION BEFORE CLEANING COMBINATION BOX ZONE 20/1	2	DESCRIPTION TEST OPERATION OF FCP PANEL ZONE 20/1
			
3	DESCRIPTION CLEANING COMBINATION BOX ZONE 20/1	4	DESCRIPTION CLEANING COMBINATION BOX ZONE 20/1
			
5	DESCRIPTION TIGHTEN COMBINATION BOX ZONE 20/1	6	DESCRIPTION TEST OPERATION OF FCP PANEL (TEST SOUND) ZONE 20/1
			
7	DESCRIPTION TEST OPERATION OF FCP PANEL (TEST TELEPHON) ZONE 20/1	8	DESCRIPTION AFTER CLEANING COMBINATION BOX ZONE 20/1
			
REMARK			









THAI TAKENAKA INTERNATIONAL LTD.			
PROJECT : AICHI FORGE (THAILAND) CO., LTD.			
<b>PHOTO REPORT</b> PREVENTIVE MAINTENANCE FIRE ALARM SYSTEM		ELECTRICAL SYSTEM 8-Sep-24	
1	DESCRIPTION BEFORE CLEANING COMBINATION BOX ZONE 20/2	2	DESCRIPTION TEST OPERATION OF FCP PANEL ZONE 20/2
			
3	DESCRIPTION CLEANING COMBINATION BOX ZONE 20/2	4	DESCRIPTION CLEANING COMBINATION BOX ZONE 20/2
			
5	DESCRIPTION TIGHTEN COMBINATION BOX ZONE 20/2	6	DESCRIPTION TEST OPERATION OF FCP PANEL (TEST SOUND) ZONE 20/2
			
7	DESCRIPTION TEST OPERATION OF FCP PANEL (TEST TELEPHON) ZONE 20/2	8	DESCRIPTION AFTER CLEANING COMBINATION BOX ZONE 20/2
			
REMARK			









THAI TAKENAKA INTERNATIONAL LTD.			
PROJECT : AICHI FORGE (THAILAND) CO., LTD.			
<b>PHOTO REPORT</b> PREVENTIVE MAINTENANCE FIRE ALARM SYSTEM		ELECTRICAL SYSTEM 8-Sep-24	
1	DESCRIPTION BEFORE CLEANING COMBINATION BOX ZONE 21	2	DESCRIPTION TEST OPERATION OF FCP PANEL ZONE 21
			
3	DESCRIPTION CLEANING COMBINATION BOX ZONE 21	4	DESCRIPTION CLEANING COMBINATION BOX ZONE 21
			
5	DESCRIPTION TIGHTEN COMBINATION BOX ZONE 21	6	DESCRIPTION TEST OPERATION OF FCP PANEL (TEST SOUND) ZONE 21
			
7	DESCRIPTION TEST OPERATION OF FCP PANEL (TEST TELEPHON) ZONE 21	8	DESCRIPTION AFTER CLEANING COMBINATION BOX ZONE 21
			
REMARK			

THAI TAKENAKA INTERNATIONAL LTD.			
PROJECT : AICHI FORGE (THAILAND) CO., LTD.			
<b>PHOTO REPORT</b> PREVENTIVE MAINTENANCE FIRE ALARM SYSTEM		ELECTRICAL SYSTEM 8-Sep-24	
1	DESCRIPTION BEFORE CLEANING COMBINATION BOX ZONE 32	2	DESCRIPTION CLEANING COMBINATION BOX ZONE 32
			
3	DESCRIPTION CLEANING COMBINATION BOX ZONE 32	4	DESCRIPTION CLEANING COMBINATION BOX ZONE 32
			
REMARK			

THAI TAKENAKA INTERNATIONAL LTD.			
PROJECT : AICHI FORGE (THAILAND) CO., LTD.			
<b>PHOTO REPORT</b> PREVENTIVE MAINTENANCE FIRE ALARM SYSTEM		ELECTRICAL SYSTEM 8-Sep-24	
1	DESCRIPTION BEFORE CLEANING COMBINATION BOX ZONE 22	2	DESCRIPTION TEST OPERATION OF FCP PANEL ZONE 22
			
3	DESCRIPTION CLEANING COMBINATION BOX ZONE 22	4	DESCRIPTION CLEANING COMBINATION BOX ZONE 22
			
5	DESCRIPTION TIGHTEN COMBINATION BOX ZONE 22	6	DESCRIPTION TEST OPERATION OF FCP PANEL (TEST SOUND) ZONE 22
			
7	DESCRIPTION TEST OPERATION OF FCP PANEL (TEST TELEPHON) ZONE 22	8	DESCRIPTION AFTER CLEANING COMBINATION BOX ZONE 22
			
REMARK			









THAI TAKENAKA INTERNATIONAL LTD.			
PROJECT : AICHI FORGE (THAILAND) CO., LTD.			
<b>PHOTO REPORT</b> PREVENTIVE MAINTENANCE FIRE ALARM SYSTEM		ELECTRICAL SYSTEM 8-Sep-24	
1	DESCRIPTION BEFORE CLEANING COMBINATION BOX ZONE 23	2	DESCRIPTION TEST OPERATION OF FCP PANEL ZONE 23
			
3	DESCRIPTION CLEANING COMBINATION BOX ZONE 23	4	DESCRIPTION CLEANING COMBINATION BOX ZONE 23
			
5	DESCRIPTION TIGHTEN COMBINATION BOX ZONE 23	6	DESCRIPTION TEST OPERATION OF FCP PANEL (TEST SOUND) ZONE 23
			
7	DESCRIPTION TEST OPERATION OF FCP PANEL (TEST TELEPHON) ZONE 23	8	DESCRIPTION AFTER CLEANING COMBINATION BOX ZONE 23
			
REMARK			









THAI TAKENAKA INTERNATIONAL LTD.			
PROJECT : AICHI FORGE (THAILAND) CO., LTD.			
<b>PHOTO REPORT</b> PREVENTIVE MAINTENANCE FIRE ALARM SYSTEM		ELECTRICAL SYSTEM 8-Sep-24	
1	DESCRIPTION BEFORE CLEANING COMBINATION BOX ZONE 24	2	DESCRIPTION TEST OPERATION OF FCP PANEL ZONE 24
			
3	DESCRIPTION CLEANING COMBINATION BOX ZONE 24	4	DESCRIPTION CLEANING COMBINATION BOX ZONE 24
			
5	DESCRIPTION TIGHTEN COMBINATION BOX ZONE 24	6	DESCRIPTION TEST OPERATION OF FCP PANEL (TEST SOUND) ZONE 24
			
7	DESCRIPTION TEST OPERATION OF FCP PANEL (TEST TELEPHON) ZONE 24	8	DESCRIPTION AFTER CLEANING COMBINATION BOX ZONE 24
			
REMARK			

THAI TAKENAKA INTERNATIONAL LTD.			
PROJECT : AICHI FORGE (THAILAND) CO., LTD.			
<b>PHOTO REPORT</b> PREVENTIVE MAINTENANCE FIRE ALARM SYSTEM		ELECTRICAL SYSTEM 8-Sep-24	
1	DESCRIPTION BEFORE CLEANING COMBINATION BOX ZONE 25	2	DESCRIPTION TEST OPERATION OF FCP PANEL ZONE 25
			
3	DESCRIPTION CLEANING COMBINATION BOX ZONE 25	4	DESCRIPTION CLEANING COMBINATION BOX ZONE 25
			
5	DESCRIPTION TIGHTEN COMBINATION BOX ZONE 25	6	DESCRIPTION TEST OPERATION OF FCP PANEL (TEST SOUND) ZONE 25
			
7	DESCRIPTION TEST OPERATION OF FCP PANEL (TEST TELEPHON) ZONE 25	8	DESCRIPTION AFTER CLEANING COMBINATION BOX ZONE 25
			
REMARK			









THAI TAKENAKA INTERNATIONAL LTD.			
PROJECT : AICHI FORGE (THAILAND) CO., LTD.			
<b>PHOTO REPORT</b> PREVENTIVE MAINTENANCE FIRE ALARM SYSTEM		ELECTRICAL SYSTEM 8-Sep-24	
1	DESCRIPTION BEFORE CLEANING COMBINATION BOX ZONE 26	2	DESCRIPTION TEST OPERATION OF FCP PANEL ZONE 26
			
3	DESCRIPTION CLEANING COMBINATION BOX ZONE 26	4	DESCRIPTION CLEANING COMBINATION BOX ZONE 26
			
5	DESCRIPTION TIGHTEN COMBINATION BOX ZONE 26	6	DESCRIPTION TEST OPERATION OF FCP PANEL (TEST SOUND) ZONE 26
			
7	DESCRIPTION TEST OPERATION OF FCP PANEL (TEST TELEPHON) ZONE 26	8	DESCRIPTION AFTER CLEANING COMBINATION BOX ZONE 26
			
REMARK			





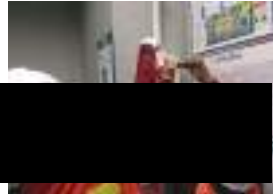













THAI TAKENAKA INTERNATIONAL LTD.			
PROJECT : AICHI FORGE (THAILAND) CO., LTD.			
<b>PHOTO REPORT</b> PREVENTIVE MAINTENANCE FIRE ALARM SYSTEM		ELECTRICAL SYSTEM 8-Sep-24	
1	DESCRIPTION BEFORE CLEANING COMBINATION BOX ZONE 27	2	DESCRIPTION TEST OPERATION OF FCP PANEL ZONE 27
			
3	DESCRIPTION CLEANING COMBINATION BOX ZONE 27	4	DESCRIPTION CLEANING COMBINATION BOX ZONE 27
			
5	DESCRIPTION TIGHTEN COMBINATION BOX ZONE 27	6	DESCRIPTION TEST OPERATION OF FCP PANEL (TEST SOUND) ZONE 27
			
7	DESCRIPTION TEST OPERATION OF FCP PANEL (TEST TELEPHON) ZONE 27	8	DESCRIPTION AFTER CLEANING COMBINATION BOX ZONE 27
			
REMARK			





THAI TAKENAKA INTERNATIONAL LTD.			
PROJECT : AICHI FORGE (THAILAND) CO., LTD.			
<b>PHOTO REPORT</b> PREVENTIVE MAINTENANCE FIRE ALARM SYSTEM		ELECTRICAL SYSTEM 8-Sep-24	
1	DESCRIPTION BEFORE CLEANING COMBINATION BOX ZONE 28	2	DESCRIPTION TEST OPERATION OF FCP PANEL ZONE 28
			
3	DESCRIPTION CLEANING COMBINATION BOX ZONE 28	4	DESCRIPTION CLEANING COMBINATION BOX ZONE 28
			
5	DESCRIPTION TIGHTEN COMBINATION BOX ZONE 28	6	DESCRIPTION TEST OPERATION OF FCP PANEL (TEST SOUND) ZONE 28
			
7	DESCRIPTION TEST OPERATION OF FCP PANEL (TEST TELEPHON) ZONE 28	8	DESCRIPTION AFTER CLEANING COMBINATION BOX ZONE 28
			
REMARK			

THAI TAKENAKA INTERNATIONAL LTD.			
PROJECT : AICHI FORGE (THAILAND) CO., LTD.			
<b>PHOTO REPORT</b> PREVENTIVE MAINTENANCE FIRE ALARM SYSTEM		ELECTRICAL SYSTEM 8-Sep-24	
1	DESCRIPTION BEFORE CLEANING COMBINATION BOX ZONE 29/1	2	DESCRIPTION TEST OPERATION OF FCP PANEL ZONE 29/1
			
3	DESCRIPTION CLEANING COMBINATION BOX ZONE 29/1	4	DESCRIPTION CLEANING COMBINATION BOX ZONE 29/1
			
5	DESCRIPTION TIGHTEN COMBINATION BOX ZONE 29/1	6	DESCRIPTION TEST OPERATION OF FCP PANEL (TEST SOUND) ZONE 29/1
			
7	DESCRIPTION TEST OPERATION OF FCP PANEL (TEST TELEPHON) ZONE 29/1	8	DESCRIPTION AFTER CLEANING COMBINATION BOX ZONE 29/1
			
REMARK			

THAI TAKENAKA INTERNATIONAL LTD.			
PROJECT : AICHI FORGE (THAILAND) CO., LTD.			
<b>PHOTO REPORT</b> PREVENTIVE MAINTENANCE FIRE ALARM SYSTEM		ELECTRICAL SYSTEM 8-Sep-24	
1	DESCRIPTION BEFORE CLEANING COMBINATION BOX ZONE 29/2	2	DESCRIPTION TEST OPERATION OF FCP PANEL ZONE 29/2
			
3	DESCRIPTION CLEANING COMBINATION BOX ZONE 29/2	4	DESCRIPTION CLEANING COMBINATION BOX ZONE 29/2
			
5	DESCRIPTION TIGHTEN COMBINATION BOX ZONE 29/2	6	DESCRIPTION TEST OPERATION OF FCP PANEL (TEST SOUND) ZONE 29/2
			
7	DESCRIPTION TEST OPERATION OF FCP PANEL (TEST TELEPHON) ZONE 29/2	8	DESCRIPTION AFTER CLEANING COMBINATION BOX ZONE 29/2
			
REMARK			

THAI TAKENAKA INTERNATIONAL LTD.			
PROJECT : AICHI FORGE (THAILAND) CO., LTD.			
<b>PHOTO REPORT</b> PREVENTIVE MAINTENANCE FIRE ALARM SYSTEM		ELECTRICAL SYSTEM 8-Sep-24	
1	DESCRIPTION BEFORE CLEANING COMBINATION BOX ZONE 30	2	DESCRIPTION TEST OPERATION OF FCP PANEL ZONE 30
			
3	DESCRIPTION CLEANING COMBINATION BOX ZONE 30	4	DESCRIPTION CLEANING COMBINATION BOX ZONE 30
			
5	DESCRIPTION TIGHTEN COMBINATION BOX ZONE 30	6	DESCRIPTION TEST OPERATION OF FCP PANEL (TEST SOUND) ZONE 30
			
7	DESCRIPTION TEST OPERATION OF FCP PANEL (TEST TELEPHON) ZONE 30	8	DESCRIPTION AFTER CLEANING COMBINATION BOX ZONE 30
			
REMARK			

THAI TAKENAKA INTERNATIONAL LTD.			
PROJECT : AICHI FORGE (THAILAND) CO., LTD.			
<b>PHOTO REPORT</b> PREVENTIVE MAINTENANCE FIRE ALARM SYSTEM		ELECTRICAL SYSTEM 8-Sep-24	
1	DESCRIPTION TEST OPERATION OF MANUAL BELL ZONE 31	2	DESCRIPTION TEST OPERATION OF MANUAL BELL ZONE 31
			
3	DESCRIPTION TEST OPERATION OF MANUAL BELL ZONE 31	4	DESCRIPTION TEST OPERATION OF MANUAL BELL ZONE 31
			
5	DESCRIPTION TEST OPERATION OF MANUAL BELL ZONE 31	6	DESCRIPTION TEST OPERATION OF MANUAL BELL ZONE 31
			
7	DESCRIPTION TEST OPERATION OF MANUAL BELL ZONE 31	8	DESCRIPTION TEST OPERATION OF MANUAL BELL ZONE 31
			
REMARK			

THAI TAKENAKA INTERNATIONAL LTD.			
PROJECT : AICHI FORGE (THAILAND) CO., LTD.			
<b>PHOTO REPORT</b> PREVENTIVE MAINTENANCE FIRE ALARM SYSTEM		ELECTRICAL SYSTEM 8-Sep-24	
9	DESCRIPTION TEST OPERATION OF MANUAL BELL ZONE 31	10	DESCRIPTION TEST OPERATION OF MANUAL BELL ZONE 31
			
11	DESCRIPTION TEST OPERATION OF MANUAL BELL ZONE 31	12	DESCRIPTION TEST OPERATION OF MANUAL BELL ZONE 31
			
REMARK			

THAI TAKENAKA INTERNATIONAL LTD.			
PROJECT : AICHI FORGE (THAILAND) CO., LTD.			
<b>PHOTO REPORT</b> PREVENTIVE MAINTENANCE FIRE ALARM SYSTEM		ELECTRICAL SYSTEM 8-Sep-24	
1	DESCRIPTION BEFORE CLEANING COMBINATION BOX ZONE 33	2	DESCRIPTION TEST OPERATION OF FCP PANEL ZONE 33
			
3	DESCRIPTION CLEANING COMBINATION BOX ZONE 33	4	DESCRIPTION CLEANING COMBINATION BOX ZONE 33
			
5	DESCRIPTION TIGHTEN COMBINATION BOX ZONE 33	6	DESCRIPTION TEST OPERATION OF FCP PANEL (TEST SOUND) ZONE 33
			
7	DESCRIPTION TEST OPERATION OF FCP PANEL (TEST TELEPHON) ZONE 33	8	DESCRIPTION AFTER CLEANING COMBINATION BOX ZONE 33
			
REMARK			









# AFT

❖ AICHI FORGE FACTORY

B-5



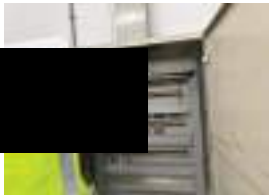





## PHOTO REPORT PM TB,FCP PANEL & GRAPHIC ANNUN









**TAKENAKA**  
THAI TAKENAKA INTERNATIONAL LTD.  
บริษัท ไทยเทคนาคา จำกัด  
191 Silom Complex bldg. 26th Floor, Silom Road,  
Silom, Bangrak, Bangkok 10500 Thailand  
Tel : 0-2266-2800 (Automatic) Fax : 0-2266-2809  
http://www.takenaka.co.th







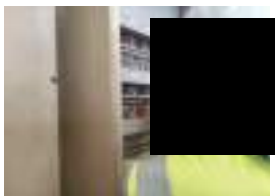

**AFT**  
AICHI INTERNATIONAL (THAILAND) CO.,LTD.  
Pintong 2 Industrial Estate Sriracha Chonburi  
190/68 Moo 9 Nongkham, Sriracha, Chonburi 20110,  
Thailand








THAI TAKENAKA INTERNATIONAL LTD.  
PROJECT : AICHI FORGE (THAILAND) CO., LTD.


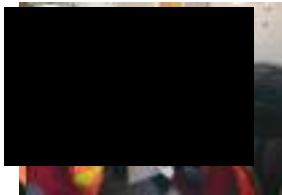
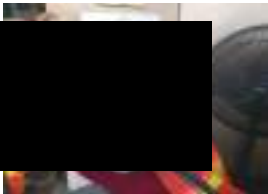
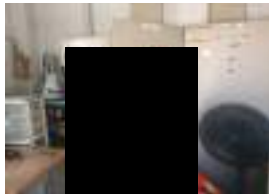

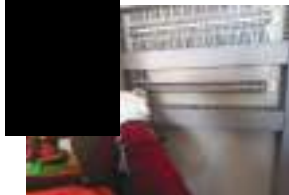


PHOTO REPORT		ELECTRICAL SYSTEM	
PREVENTIVE MAINTENANCE FIRE ALARM SYSTEM		8-Sep-24	
1	DESCRIPTION CLEANING TB PANEL FCP 40 ZONE / TB-FN-OF2	2	DESCRIPTION CLEANING TB PANEL FCP 40 ZONE / TB-FN-OF2
			
3	DESCRIPTION CLEANING TB PANEL FCP 40 ZONE / TB-FN-OF2	4	DESCRIPTION CLEANING TB PANEL FCP 40 ZONE / TB-FN-OF2
			
5	DESCRIPTION CLEANING TB PANEL FCP 40 ZONE / TB-FN-OF2	6	DESCRIPTION CLEANING TB PANEL FCP 40 ZONE / TB-FN-OF2
			
7	DESCRIPTION CLEANING TB PANEL FCP 40 ZONE / TB-FN-OF2	8	DESCRIPTION CLEANING TB PANEL FCP 40 ZONE / TB-FN-OF2
			
REMARK			


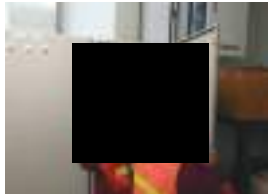




THAI TAKENAKA INTERNATIONAL LTD.			
PROJECT : AICHI FORGE (THAILAND) CO., LTD.			
<b>PHOTO REPORT</b> PREVENTIVE MAINTENANCE FIRE ALARM SYSTEM		ELECTRICAL SYSTEM 8-Sep-24	
1	DESCRIPTION CLEANING TB PANEL TB-FG-OF1	2	DESCRIPTION CLEANING TB PANEL TB-FG-OF1
			
3	DESCRIPTION CLEANING TB PANEL TB-FG-OF1	4	DESCRIPTION CLEANING TB PANEL TB-FG-OF1
			
5	DESCRIPTION CLEANING TB PANEL TB-FG-OF1	6	DESCRIPTION CLEANING TB PANEL TB-FG-OF1
			
7	DESCRIPTION CLEANING TB PANEL TB-FG-OF1	8	DESCRIPTION CLEANING TB PANEL TB-FG-OF1
			
REMARK			

THAI TAKENAKA INTERNATIONAL LTD.			
PROJECT : AICHI FORGE (THAILAND) CO., LTD.			
<b>PHOTO REPORT</b> PREVENTIVE MAINTENANCE FIRE ALARM SYSTEM		ELECTRICAL SYSTEM 8-Sep-24	
1	DESCRIPTION CLEANING TB PANEL TB-FG1	2	DESCRIPTION CLEANING TB PANEL TB-FG1
			
3	DESCRIPTION CLEANING TB PANEL TB-FG1	4	DESCRIPTION CLEANING TB PANEL TB-FG1
			
5	DESCRIPTION CLEANING TB PANEL TB-FG1	6	DESCRIPTION CLEANING TB PANEL TB-FG1
			
7	DESCRIPTION CLEANING TB PANEL TB-FG1	8	DESCRIPTION CLEANING TB PANEL TB-FG1
			
REMARK			

THAI TAKENAKA INTERNATIONAL LTD.			
PROJECT : AICHI FORGE (THAILAND) CO., LTD.			
<b>PHOTO REPORT</b> PREVENTIVE MAINTENANCE FIRE ALARM SYSTEM		ELECTRICAL SYSTEM 8-Sep-24	
1	DESCRIPTION CLEANING TB PANEL TB-PRESS	2	DESCRIPTION CLEANING TB PANEL TB-PRESS
			
3	DESCRIPTION CLEANING TB PANEL TB-PRESS	4	DESCRIPTION CLEANING TB PANEL TB-PRESS
			
5	DESCRIPTION CLEANING TB PANEL TB-PRESS	6	DESCRIPTION CLEANING TB PANEL TB-PRESS
			
7	DESCRIPTION CLEANING TB PANEL TB-PRESS	8	DESCRIPTION CLEANING TB PANEL TB-PRESS
			
REMARK			


THAI TAKENAKA INTERNATIONAL LTD.			
PROJECT : AICHI FORGE (THAILAND) CO., LTD.			
<b>PHOTO REPORT</b> PREVENTIVE MAINTENANCE FIRE ALARM SYSTEM		ELECTRICAL SYSTEM 8-Sep-24	
1	DESCRIPTION CLEANING TB PANEL TB-GH	2	DESCRIPTION CLEANING TB PANEL TB-GH
			
3	DESCRIPTION CLEANING TB PANEL TB-GH	4	DESCRIPTION CLEANING TB PANEL TB-GH
			
5	DESCRIPTION CLEANING TB PANEL TB-GH	6	DESCRIPTION CLEANING TB PANEL TB-GH
			
7	DESCRIPTION CLEANING TB PANEL TB-GH	8	DESCRIPTION CLEANING TB PANEL TB-GH
			
REMARK			


THAI TAKENAKA INTERNATIONAL LTD.			
PROJECT : AICHI FORGE (THAILAND) CO., LTD.			
PHOTO REPORT		ELECTRICAL SYSTEM	
PREVENTIVE MAINTENANCE		8-Sep-24	
9	DESCRIPTION CLEANING TB PANEL TB-GH	10	DESCRIPTION CLEANING TB PANEL TB-GH
			
11	DESCRIPTION CLEANING TB PANEL TB-GH	12	DESCRIPTION CLEANING TB PANEL TB-GH
			
13	DESCRIPTION CLEANING TB PANEL TB-GH	14	DESCRIPTION CLEANING TB PANEL TB-GH
			
15	DESCRIPTION CLEANING TB PANEL TB-GH	16	DESCRIPTION CLEANING TB PANEL TB-GH
			
REMARK			

THAI TAKENAKA INTERNATIONAL LTD.			
PROJECT : AICHI FORGE (THAILAND) CO., LTD.			
1		2	
DESCRIPTION CLEANING TB PANEL TB-C		DESCRIPTION CLEANING TB PANEL TB-C	
			
3		4	
DESCRIPTION CLEANING TB PANEL TB-C		DESCRIPTION CLEANING TB PANEL TB-C	
			
5		6	
DESCRIPTION CLEANING TB PANEL TB-C		DESCRIPTION CLEANING TB PANEL TB-C	
			
7		8	
DESCRIPTION CLEANING TB PANEL TB-C		DESCRIPTION CLEANING TB PANEL TB-C	
			
REMARK			




THAI TAKENAKA INTERNATIONAL LTD.			
PROJECT : AICHI FORGE (THAILAND) CO., LTD.			
<b>PHOTO REPORT</b> PREVENTIVE MAINTENANCE FIRE ALARM SYSTEM		ELECTRICAL SYSTEM 8-Sep-24	
1	DESCRIPTION CLEANING TB PANEL GAS LEAK DETECTOR PANEL	2	DESCRIPTION CLEANING TB PANEL GAS LEAK DETECTOR PANEL
3	DESCRIPTION CLEANING TB PANEL GAS LEAK DETECTOR PANEL	4	DESCRIPTION CLEANING TB PANEL GAS LEAK DETECTOR PANEL
5	DESCRIPTION CLEANING TB PANEL GAS LEAK DETECTOR PANEL	6	DESCRIPTION CLEANING TB PANEL GAS LEAK DETECTOR PANEL
7	DESCRIPTION CLEANING TB PANEL GAS LEAK DETECTOR PANEL	8	DESCRIPTION CLEANING TB PANEL GAS LEAK DETECTOR PANEL
REMARK			

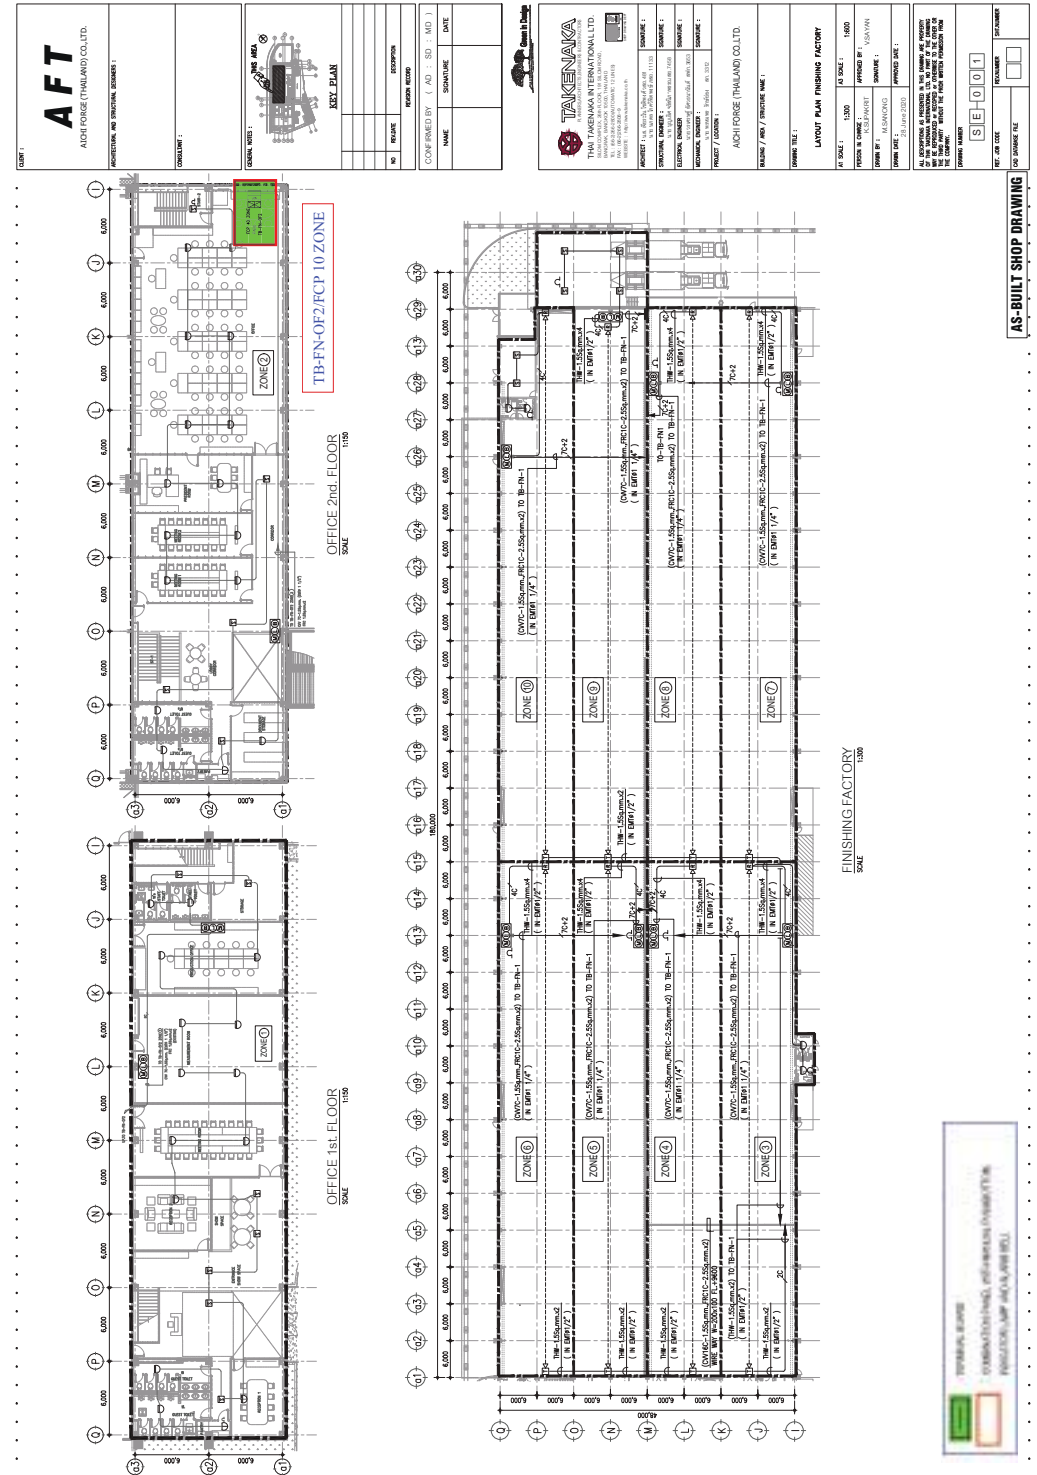


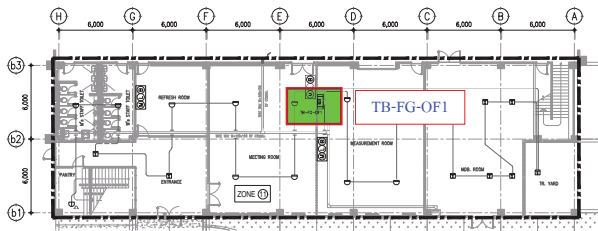


OFFICE 1st FLOOR  
SCALE 1:150

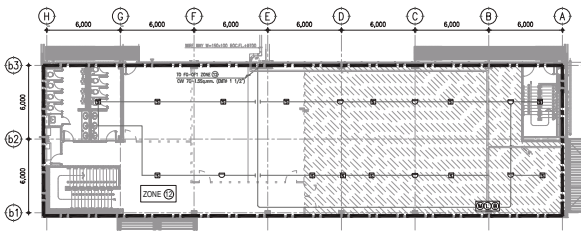

OFFICE 2nd FLOOR  
SCALE 1:150

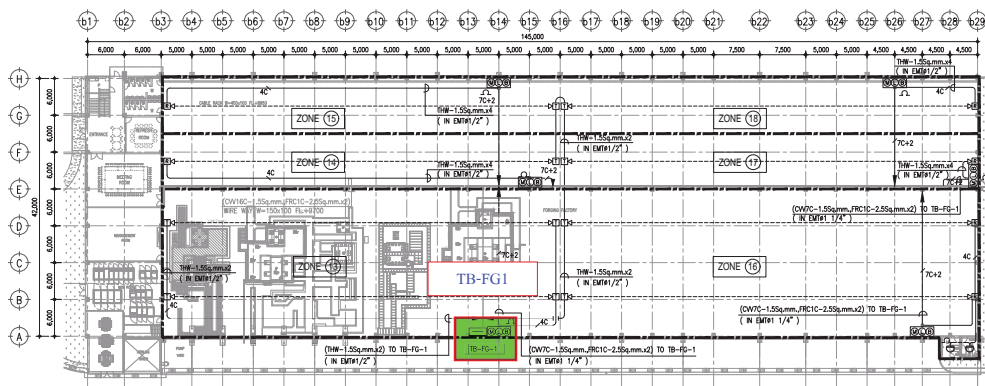

FORGING FACTORY  
SCALE 1:300

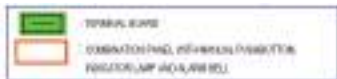

AS-BUILT SHOP DRAWING

CLIENT : **AFT**  
AICHI FORGE (THAILAND) CO., LTD.

ARCHITECTURAL AND STRUCTURAL DESIGNER :

CONSULTANT :

GENERAL NOTES : THIS AREA

KEY PLAN

NO.	REVISION	DESCRIPTION

CONFIRMED BY : ( AD : SD : MD )

NAME	SIGNATURE	DATE

CLIENT : **TAKENAKA**  
THAI TAKENAKA INTERNATIONAL LTD.

ARCHITECT : **TAKENAKA**  
STRUCTURAL ENGINEER : **TAKENAKA**  
ELECTRICAL ENGINEER : **TAKENAKA**  
MECHANICAL ENGINEER : **TAKENAKA**

PROJECT / LOCATION :  
AICHI FORGE (THAILAND) CO., LTD.

DESIGN / REV / STRUCTURE NAME :

DRAWING TITLE :  
LAYOUT PLAN FORGING FACTORY

AT SCALE : 1:300 AT SCALE : 1:600

PERSON IN CHARGE : **TAKENAKA** APPROVED BY : **TAKENAKA**

DRAWN BY : **TAKENAKA** SIGNATURE : **TAKENAKA**

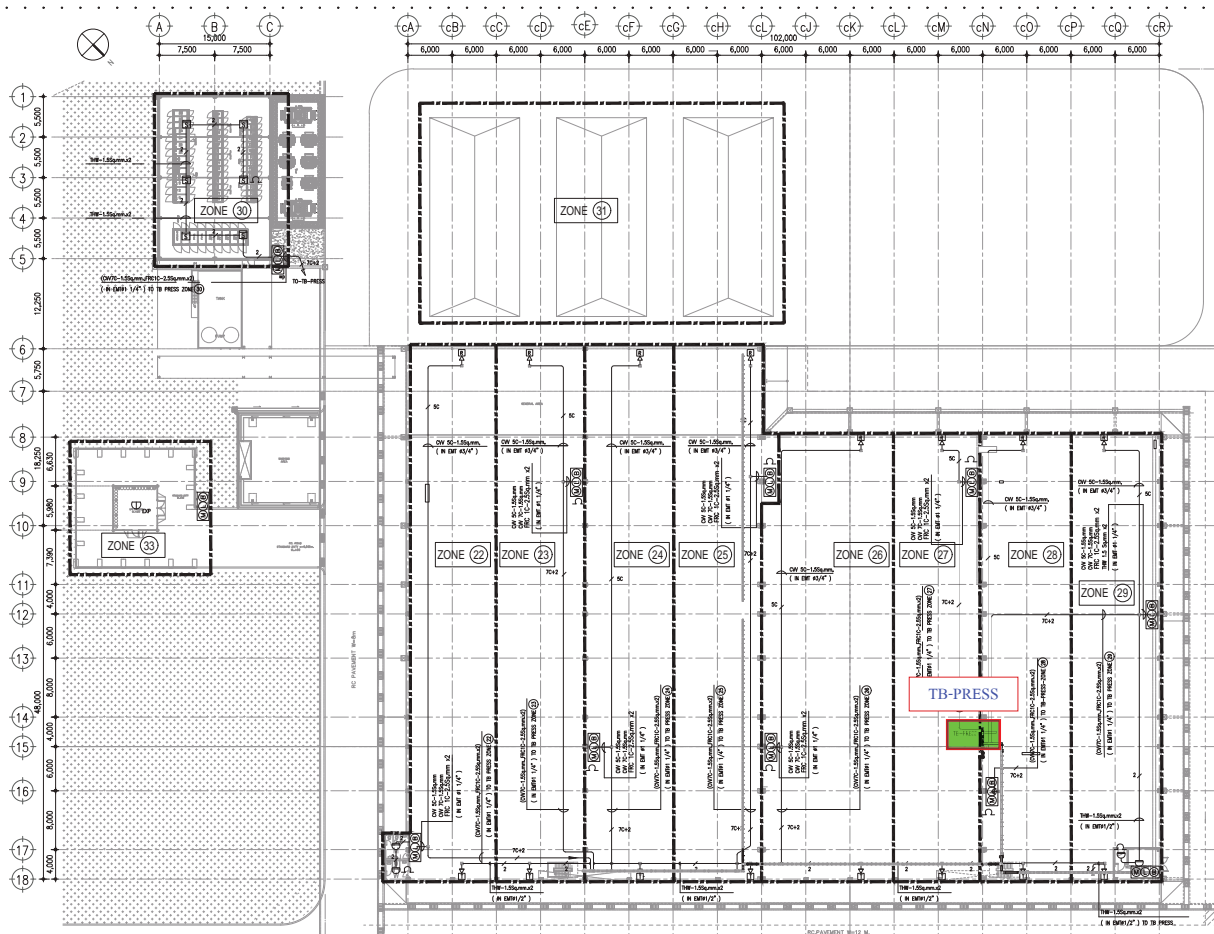
DRAWN DATE : 28 June 2020 APPROVED DATE : 28 June 2020

ALL DESCRIPTIONS AS PRESENTED IN THIS DRAWING ARE PROPERTY OF THE TAKENAKA INTERNATIONAL LTD. NO PART OF THE DRAWING MAY BE REPRODUCED OR TRANSMITTED IN ANY FORM OR BY ANY MEANS WITHOUT THE PRIOR WRITTEN PERMISSION FROM THE COMPANY.


DRAWING NUMBER : **SE-0002**

REV. JOB CODE : **SE-0002** REVISION : **SE-0002** SHEET NUMBER : **SE-0002**

CD SOURCE FILE : **SE-0002**



CRANK FACTORY  
SCALE 1:250

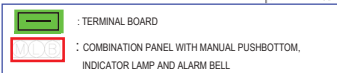

AS-BUILT SHOP DRAWING

CLIENT : **AFT**  
AICHI FORGE (THAILAND) CO., LTD.

ARCHITECTURAL AND STRUCTURAL DESIGNER :

CONSULTANT :

GENERAL NOTES : THIS AREA

KEY PLAN

NO.	REVISION	DESCRIPTION

CONFIRMED BY : ( AD : SD : MD )

NAME	SIGNATURE	DATE

CLIENT : **TAKENAKA**  
THAI TAKENAKA INTERNATIONAL LTD.

ARCHITECT : **TAKENAKA**  
STRUCTURAL ENGINEER : **TAKENAKA**  
ELECTRICAL ENGINEER : **TAKENAKA**  
MECHANICAL ENGINEER : **TAKENAKA**

PROJECT / LOCATION :  
AICHI FORGE (THAILAND) CO., LTD.

DESIGN / REV / STRUCTURE NAME :

DRAWING TITLE :  
LAYOUT PLAN CRANK FACTORY

AT SCALE : 1:250 AT SCALE : 1:500

PERSON IN CHARGE : **TAKENAKA** APPROVED BY : **TAKENAKA**

DRAWN BY : **TAKENAKA** SIGNATURE : **TAKENAKA**

DRAWN DATE : 28 June 2020 APPROVED DATE : 28 June 2020

ALL DESCRIPTIONS AS PRESENTED IN THIS DRAWING ARE PROPERTY OF THE TAKENAKA INTERNATIONAL LTD. NO PART OF THE DRAWING MAY BE REPRODUCED OR TRANSMITTED IN ANY FORM OR BY ANY MEANS WITHOUT THE PRIOR WRITTEN PERMISSION FROM THE COMPANY.

DRAWING NUMBER : **SE-0003**

REV. JOB CODE : **SE-0003** REVISION : **SE-0003** SHEET NUMBER : **SE-0003**



CD SOURCE FILE : **SE-0003**

<b>AFT</b> AICHI FORGE (THAILAND) CO., LTD. ARCHITECTURAL AND STRUCTURAL DIVISION	
PROJECT NAME :	
DRAWING NO. :	
SHEET NO. :	
DATE :	
DRAWN BY :	
CHECKED BY :	
APPROVED BY :	
PROJECT / LOCATION :	
SCALE :	
CONFIRMED BY : ( AFT : SD : MD )	
NAME :	
SIGNATURE :	
DATE :	





<b>TAKENAKA</b> THAI TAKENAKA INTERNATIONAL LTD. 191 Silom Complex bldg. 26th Floor, Silom Road, Silom, Bangkok, Bangkok 10500 Thailand Tel : 0-2266-2800 (Automatic) Fax : 0-2266-2809 http://www.takenaka.co.th	
PROJECT : Aichi Forge (Thailand) Co., Ltd. PROJECT / LOCATION :	
DRAWING NO. :	
SHEET NO. :	
DATE :	
APPROVED BY :	
PROJECT / LOCATION :	
SCALE :	
CONFIRMED BY : ( AFT : SD : MD )	
NAME :	
SIGNATURE :	
DATE :	

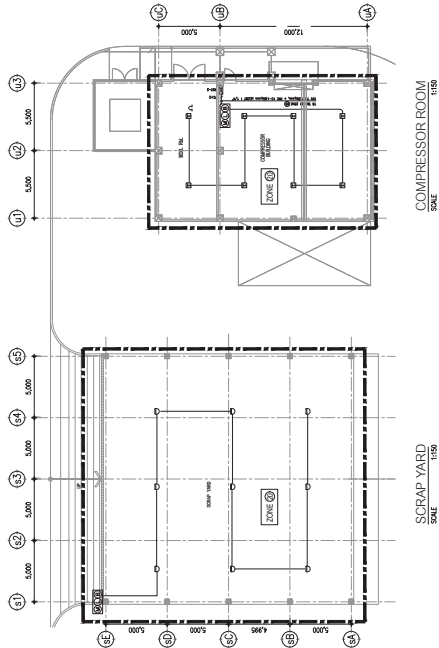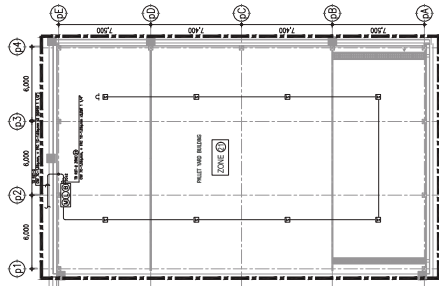AS-BUILT SHOP DRAWING



COMPRESSOR ROOM  
SCALE 1:150

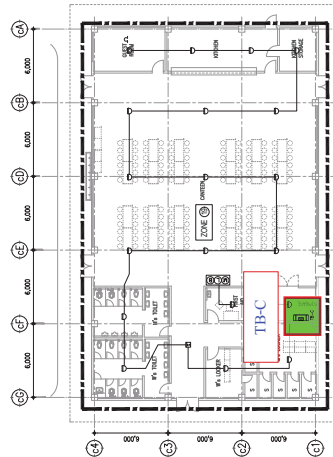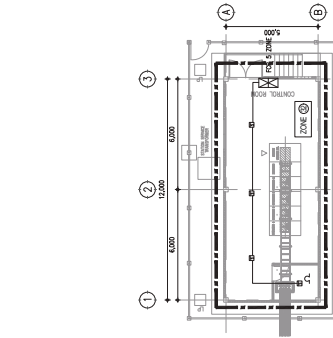

CANTEEN  
SCALE 1:150



**AFT**

❖ AICHI FORGE FACTORY

C

SHOP DRAWING



THAI TAKENAKA INTERNATIONAL LTD.

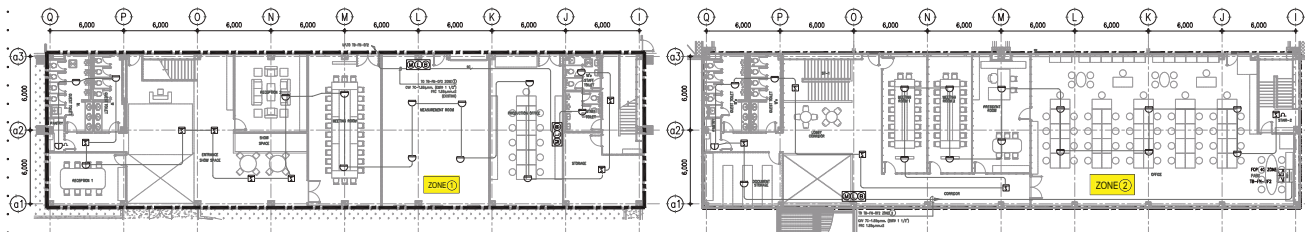
บริษัท ไทยทาเคเนคานะ ซากก่อสร้าง จำกัด  
 191 Silom Complex bldg. 26th Floor, Silom Road,  
 Silom, Bangkok, Bangkok 10500 Thailand  
 Tel : 0-2266-2800 (Automatic) Fax : 0-2266-2809  
 http://www.takenaka.co.th

**AFT**

AICHI INTERNATIONAL (THAILAND) CO.,LTD.


Pintong 2 Industrial Estate Sriracha Chonburi  
 190/68 Moo 9 Nongkham, Sriracha, Chonburi 20110,  
 Thailand





OFFICE 1st FLOOR  
SCALE 1:150

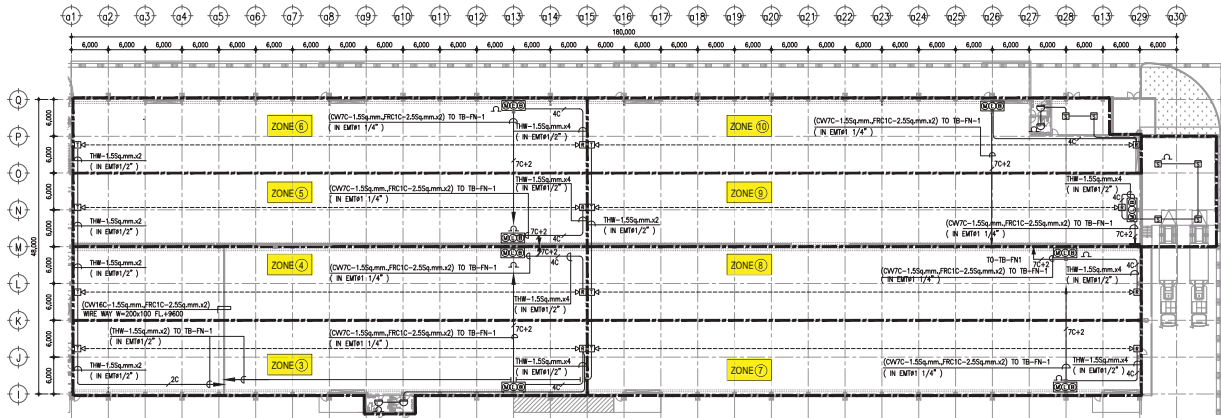OFFICE 2nd FLOOR  
SCALE 1:150



FINISHING FACTORY  
SCALE 1:300

AS-BUILT SHOP DRAWING

CLIENT : **AFT**  
AIOCHI FORGE (THAILAND) CO., LTD.

ARCHITECTURAL AND STRUCTURAL DESIGNER :

CONSULTANT :

GENERAL NOTES :

KEY PLAN

NO	REVISION	DESCRIPTION

REVISION RECORD

CONFIRMED BY : ( AD : SD : MD )

NAME	SIGNATURE	DATE

THAI TAKENAKA INTERNATIONAL LTD.

THAI TAKENAKA INTERNATIONAL LTD.

PROJECT / LOCATION :

AIOCHI FORGE (THAILAND) CO., LTD.

BRADING / IND / STRUCTURE NAME :

DRAWING TITLE :

LAYOUT PLAN FINISHING FACTORY

AT SCALE : 1:300 AT SCALE : 1:600

PERSON IN CHARGE : K. SUPPARISIT APPROVED BY : V. SAKVAN

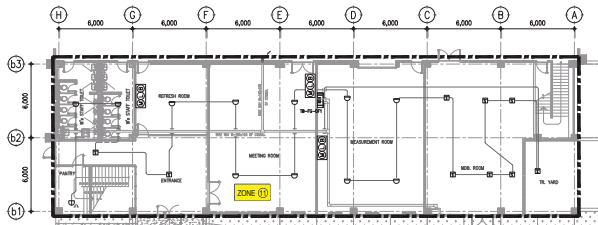
DRAWN BY : M. SAKVANICH APPROVED DATE : 28 June 2020

ALL DESCRIPTIONS AS PRESENTED IN THIS DRAWING ARE PROPERTY OF THE TAKENAKA INTERNATIONAL LTD. NO PART OF THE DRAWING MAY BE REPRODUCED OR TRANSMITTED IN ANY FORM OR BY ANY MEANS WITHOUT THE PRIOR WRITTEN PERMISSION FROM THE COMPANY.


DRAWING NUMBER : **SE-001**

REV. JOB CODE :      REVISION :      SHEET NUMBER :     


NO. DRAWING FILE :     



OFFICE 1st FLOOR  
SCALE 1:150

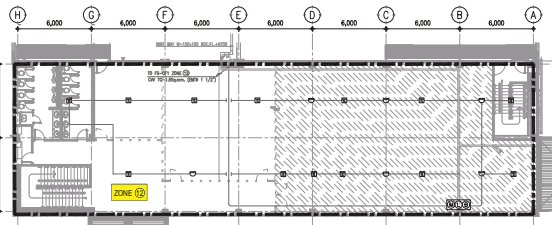

OFFICE 2nd FLOOR  
SCALE 1:150

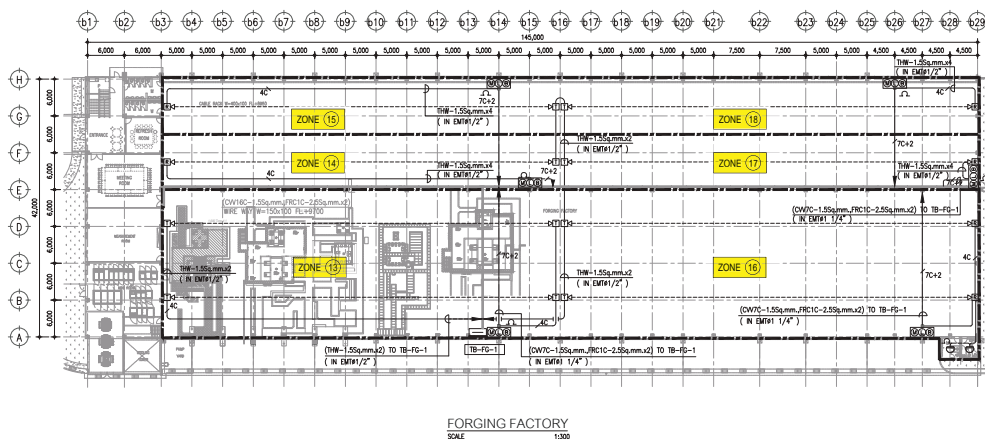

FORGING FACTORY  
SCALE 1:300

AS-BUILT SHOP DRAWING

CLIENT : **AFT**  
AIOCHI FORGE (THAILAND) CO., LTD.

ARCHITECTURAL AND STRUCTURAL DESIGNER :

CONSULTANT :

GENERAL NOTES :

KEY PLAN

NO	REVISION	DESCRIPTION

REVISION RECORD

CONFIRMED BY : ( AD : SD : MD )

NAME	SIGNATURE	DATE

THAI TAKENAKA INTERNATIONAL LTD.

THAI TAKENAKA INTERNATIONAL LTD.

PROJECT / LOCATION :

AIOCHI FORGE (THAILAND) CO., LTD.

BRADING / IND / STRUCTURE NAME :

DRAWING TITLE :

LAYOUT PLAN FORGING FACTORY

AT SCALE : 1:300 AT SCALE : 1:600

PERSON IN CHARGE : K. SUPPARISIT APPROVED BY : V. SAKVAN

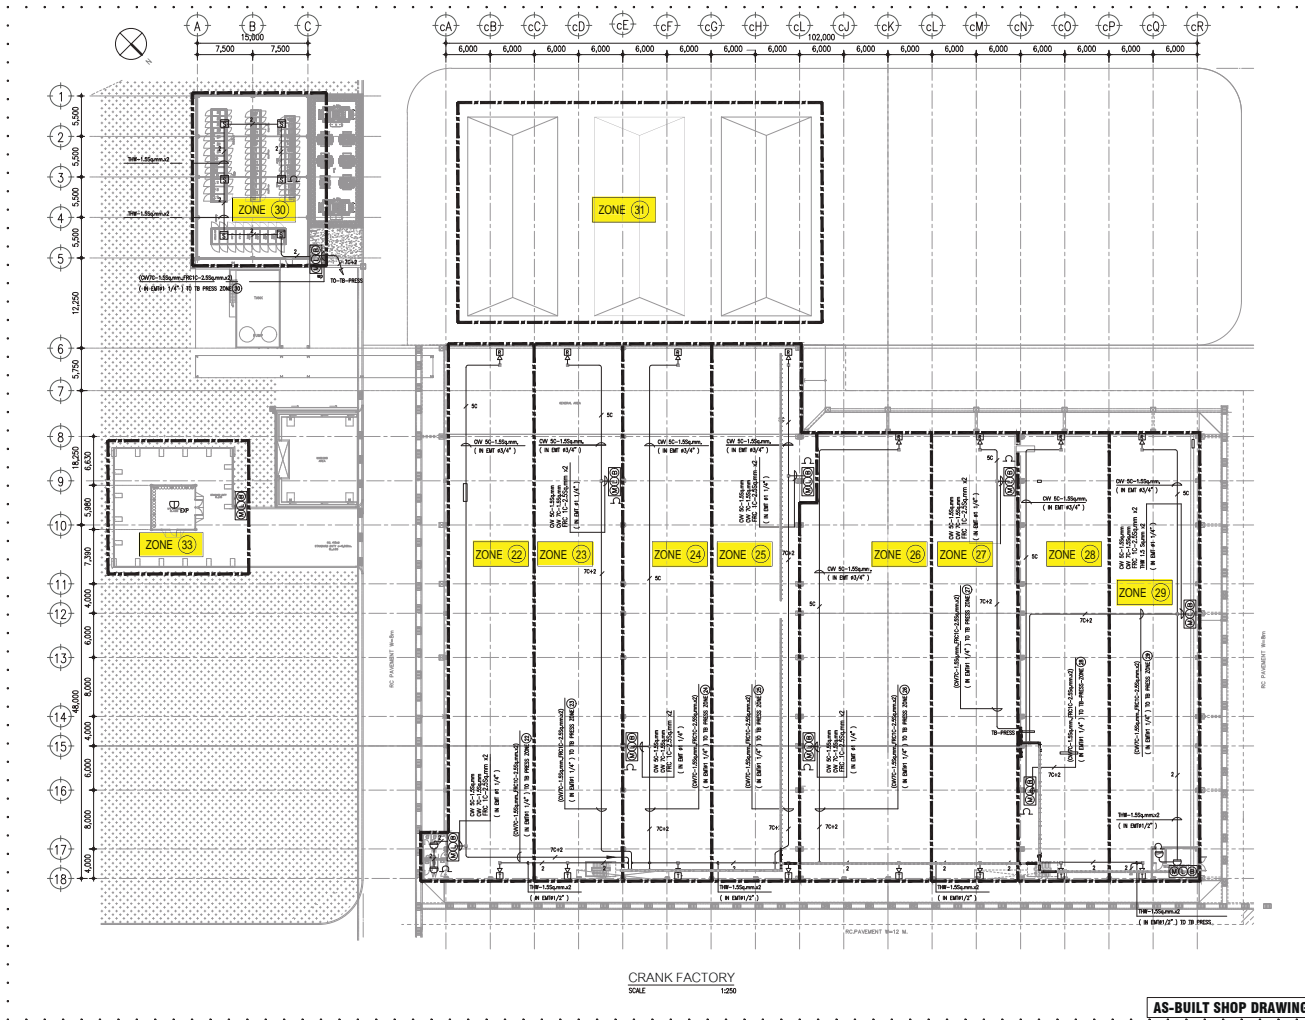
DRAWN BY : M. SAKVANICH APPROVED DATE : 28 June 2020

ALL DESCRIPTIONS AS PRESENTED IN THIS DRAWING ARE PROPERTY OF THE TAKENAKA INTERNATIONAL LTD. NO PART OF THE DRAWING MAY BE REPRODUCED OR TRANSMITTED IN ANY FORM OR BY ANY MEANS WITHOUT THE PRIOR WRITTEN PERMISSION FROM THE COMPANY.

DRAWING NUMBER : **SE-002**

REV. JOB CODE :      REVISION :      SHEET NUMBER :     

NO. DRAWING FILE :



CLIENT : **AFT**  
AICHI FORGE (THAILAND) CO., LTD.

ARCHITECTURAL AND STRUCTURAL DESIGNER :

CONSULTANT :

GENERAL NOTES : **THIS AREA**

**KEY PLAN**

NO.	REVISION	DESCRIPTION

CONFIRMED BY : ( AD : SD : MD )

NAME	SIGNATURE	DATE

REVISION RECORD :

THAI TAKENAKA INTERNATIONAL LTD.  
STRUCTURAL ENGINEER : **TAKENAKA**  
ELECTRICAL ENGINEER : **TAKENAKA**  
MECHANICAL ENGINEER : **TAKENAKA**  
PROJECT / LOCATION : **AICHI FORGE (THAILAND) CO., LTD.**  
DRAWING TITLE : **LAYOUT PLAN CRANK FACTORY**  
AT SCALE : 1:250  
PERSON IN CHARGE : **K. S. PARNIT**  
DRAWN BY : **M. SAKKONG**  
DRAWN DATE : 28 June 2020  
APPROVED DATE :  

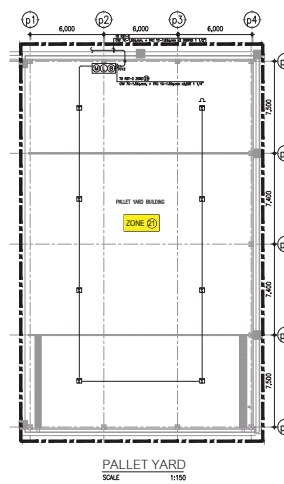
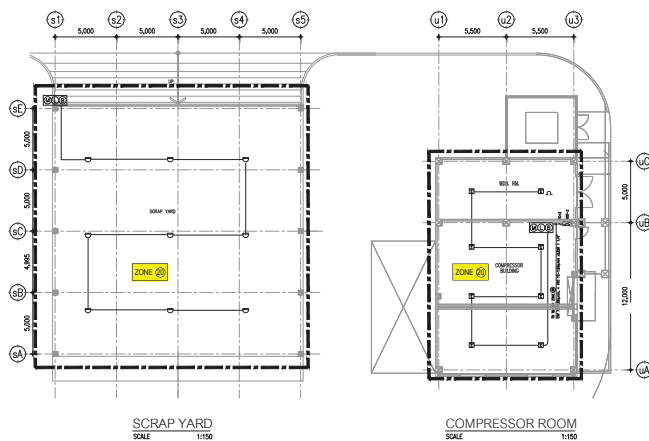
ALL DESCRIPTIONS AS PRESENTED IN THIS DRAWING ARE PROPERTY OF THE TAKENAKA INTERNATIONAL LTD. NO PART OF THE DRAWING MAY BE REPRODUCED OR TRANSMITTED IN ANY FORM OR BY ANY MEANS WITHOUT THE PRIOR WRITTEN PERMISSION FROM THE COMPANY.

DRAWING NUMBER : **SE-003**

REV. JOB CODE :  

REVISION NUMBER :  

DATE :  



CLIENT : **AFT**  
AICHI FORGE (THAILAND) CO., LTD.

ARCHITECTURAL AND STRUCTURAL DESIGNER :

CONSULTANT :

GENERAL NOTES : **THIS AREA**

**KEY PLAN**

NO.	REVISION	DESCRIPTION

CONFIRMED BY : ( AD : SD : MD )

NAME	SIGNATURE	DATE

REVISION RECORD :

THAI TAKENAKA INTERNATIONAL LTD.  
STRUCTURAL ENGINEER : **TAKENAKA**  
ELECTRICAL ENGINEER : **TAKENAKA**  
MECHANICAL ENGINEER : **TAKENAKA**  
PROJECT / LOCATION : **AICHI FORGE (THAILAND) CO., LTD.**  
DRAWING TITLE : **SCRAP YARD, COMPRESSOR ROOM, PALLET YARD, CANTEN, 115KV SUBSTATION**  
AT SCALE : 1:150  
PERSON IN CHARGE : **K. S. PARNIT**  
DRAWN BY : **M. SAKKONG**  
DRAWN DATE : 28 June 2020  
APPROVED DATE :  

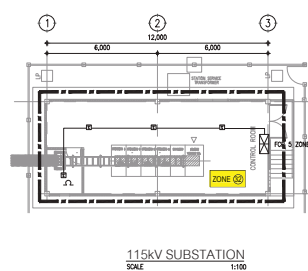
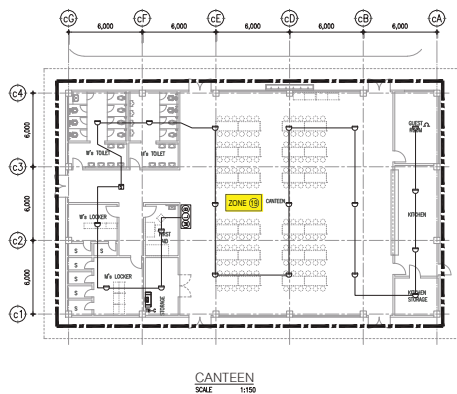
ALL DESCRIPTIONS AS PRESENTED IN THIS DRAWING ARE PROPERTY OF THE TAKENAKA INTERNATIONAL LTD. NO PART OF THE DRAWING MAY BE REPRODUCED OR TRANSMITTED IN ANY FORM OR BY ANY MEANS WITHOUT THE PRIOR WRITTEN PERMISSION FROM THE COMPANY.

DRAWING NUMBER : **SE-004**

REV. JOB CODE :  

REVISION NUMBER :  

DATE :  



CLIENT : **AFT**  
AICHI FORGE (THAILAND) CO., LTD.

ARCHITECTURAL AND STRUCTURAL DESIGNER :

CONSULTANT :

GENERAL NOTES : **THIS AREA**

**KEY PLAN**

NO.	REVISION	DESCRIPTION

CONFIRMED BY : ( AD : SD : MD )

NAME	SIGNATURE	DATE

REVISION RECORD :

THAI TAKENAKA INTERNATIONAL LTD.  
STRUCTURAL ENGINEER : **TAKENAKA**  
ELECTRICAL ENGINEER : **TAKENAKA**  
MECHANICAL ENGINEER : **TAKENAKA**  
PROJECT / LOCATION : **AICHI FORGE (THAILAND) CO., LTD.**  
DRAWING TITLE : **SCRAP YARD, COMPRESSOR ROOM, PALLET YARD, CANTEN, 115KV SUBSTATION**  
AT SCALE : 1:150  
PERSON IN CHARGE : **K. S. PARNIT**  
DRAWN BY : **M. SAKKONG**  
DRAWN DATE : 28 June 2020  
APPROVED DATE :  

ALL DESCRIPTIONS AS PRESENTED IN THIS DRAWING ARE PROPERTY OF THE TAKENAKA INTERNATIONAL LTD. NO PART OF THE DRAWING MAY BE REPRODUCED OR TRANSMITTED IN ANY FORM OR BY ANY MEANS WITHOUT THE PRIOR WRITTEN PERMISSION FROM THE COMPANY.

DRAWING NUMBER : **SE-004**

REV. JOB CODE :  

REVISION NUMBER :  

DATE :



# SUMMARY REPORT

## PREVENTIVE MAINTENANCE TEST EMERGENCY LIGHT AND EXIT LIGHT

**(ELECTRICAL SYSTEM WORK)**

**SEPTEMBER 2024**



THAI TAKENAKA INTERNATIONAL LTD.  
บริษัท ไทยทาเคนาคานะ สาขาสถาปัตยกรรม จำกัด  
191 Silom Complex bldg. 26th Floor, Silom Road,  
Silom, Bangrak, Bangkok 10500 Thailand  
Tel : 0-2266-2800 (Automatic) Fax : 0-2266-2809  
<http://www.takenaka.co.th>



AICHI FORGE (THAILAND) CO.,LTD.  
บริษัท ไอจิ ฟอจ (ไทยแลนด์) จำกัด  
Pintong 2 Industrial Estate Chonburi,  
190/58 Moo9 Beng, Sriracha, Chonburi 20110,  
Thailand



AICHI FORGE FACTORY

## EMERGENCY LIGHT & EXIT LIGHT WORK

ITEM	TITLE	INDEX
A.	SUMMARY REPORT	A
	SUMMARY REPORT FINISHING FACTORY	A-1
	SUMMARY REPORT FORGING FACTORY	A-2
	SUMMARY REPORT CRANK FACTORY	A-3
	SUMMARY REPORT EXTERIOR AREA	A-4



THAI TAKENAKA INTERNATIONAL LTD.  
บริษัท ไทยทาเคนาคานะ สาขาสถาปัตยกรรม จำกัด  
191 Silom Complex bldg. 26th Floor, Silom Road,  
Silom, Bangrak, Bangkok 10500 Thailand  
Tel : 0-2266-2800 (Automatic) Fax : 0-2266-2809  
<http://www.takenaka.co.th>



AICHI FORGE (THAILAND) CO.,LTD.  
บริษัท ไอจิ ฟอจ (ไทยแลนด์) จำกัด  
Pintong 2 Industrial Estate Chonburi,  
190/58 Moo9 Beng, Sriracha, Chonburi 20110,  
Thailand

**AFT**

***AICHI FORGE FACTORY***

***A***

***SUMMARY REPORT***



**THAI TAKENAKA INTERNATIONAL LTD.**  
บริษัท ไทยทานาคา สากลก่อสร้าง จำกัด  
191 Silom Complex bldg. 26th Floor, Silom Road,  
Silom, Bangrak, Bangkok 10500 Thailand  
Tel : 0-2266-2800 (Automatic) Fax : 0-2266-2809  
<http://www.takenaka.co.th>

**AFT**

AICHI FORGE (THAILAND) CO.,LTD.  
บริษัท ไอจิ ฟอจ (ไทยแลนด์) จำกัด  
Pintong 2 Industrial Estate Chonburi,  
190/58 Moo9 Beng, Sriracha, Chonburi 20110,  
Thailand

**AFT**

***AICHI FORGE FACTORY***

***A-1***

***SUMMARY REPORT  
FINISHING FACTORY***



**THAI TAKENAKA INTERNATIONAL LTD.**  
บริษัท ไทยทานาคา สากลก่อสร้าง จำกัด  
191 Silom Complex bldg. 26th Floor, Silom Road,  
Silom, Bangrak, Bangkok 10500 Thailand  
Tel : 0-2266-2800 (Automatic) Fax : 0-2266-2809  
<http://www.takenaka.co.th>

**AFT**

AICHI FORGE (THAILAND) CO.,LTD.  
บริษัท ไอจิ ฟอจ (ไทยแลนด์) จำกัด  
Pintong 2 Industrial Estate Chonburi,  
190/58 Moo9 Beng, Sriracha, Chonburi 20110,  
Thailand

THAI TAKENAKA INTERNATIONAL LTD.					
SUMMARY REPORT OF PREVENTIVE MAINTENANCE TEST EMERGENCY LIGHT AND EXIT LIGHT					
SYSTEM	Pic No.	DESCRIPTION	PROBLEM	RECOMMENDATION	INDEX / PAGE
Emergency light		Finishing factory.			
and	1	FN-01	The battery is flat.	Change new emergency light.	
Exit light system	2	FN-02	The battery is flat.	Change new emergency light.	
	3	FN-03	The battery is flat.	Change new emergency light.	
	4	FN-04	The battery is flat.	Change new emergency light.	
	5	FN-05	The battery is flat.	Change new emergency light.	
	6	FN-06	The battery is flat.	Change new emergency light.	
	7	FN-07	The battery is flat.	Change new emergency light.	
	8	FN-08	The battery is flat.	Change new emergency light.	
	9	FN-09	The battery is flat.	Change new emergency light.	
	10	FN-10	The battery is flat.	Change new emergency light.	
	11	FN-12	The battery is flat.	Change new emergency light.	
	12	FN-13	The battery is flat.	Change new emergency light.	
	13	FN-16	The battery is flat.	Change new emergency light.	
	14	FN-17	The battery is flat.	Change new emergency light.	
	15	FN-18	The battery is flat.	Change new emergency light.	
	16	FN-19	The battery is flat.	Change new emergency light.	
	17	FN-21	The battery is flat.	Change new emergency light.	
	18	FN-22	The battery is flat.	Change new emergency light.	
	19	FN-23	The battery is flat.	Change new emergency light.	
	20	FN-25	The battery is flat.	Change new emergency light.	
	21	FN-26	The battery is flat.	Change new emergency light.	
	22	FN-27	The battery is flat.	Change new emergency light.	
	23	FN-28	The battery is flat.	Change new emergency light.	
	24	FN-29	The battery is flat.	Change new emergency light.	
	25	FN-31	The battery is flat.	Change new emergency light.	
	26	FN-33	The battery is flat.	Change new exit light.	
	27	FN-34	The battery is flat.	Change new exit light.	
	28	FN-35	The battery is flat.	Change new exit light.	
	29	FN-36	The battery is flat.	Change new exit light.	
	30	FN-37	The battery is flat.	Change new exit light.	
	31	FN-41	The battery is flat.	Change new exit light.	





Photo Report		Page-01
PROJECT : AICHI FORGE (THAILAND) CO.,LTD.		7-8 Sep 24
KIND OF WORK	<b>Pic No. 1</b> 	<b>The battery is flat.</b>
KIND OF WORK		
KIND OF WORK	<b>Pic No. 2</b> 	<b>The battery is flat.</b>
KIND OF WORK		
KIND OF WORK	<b>Pic No. 3</b> 	<b>The battery is flat.</b>
KIND OF WORK		
KIND OF WORK	<b>Pic No. 4</b> 	<b>The battery is flat.</b>
KIND OF WORK		





Photo Report		Page-02
PROJECT : AICHI FORGE (THAILAND) CO.,LTD.		7-8 Sep 24
KIND OF WORK	Pic No. 5 	The battery is flat.
KIND OF WORK		
KIND OF WORK	Pic No. 6 	The battery is flat.
KIND OF WORK		
KIND OF WORK	Pic No. 7 	The battery is flat.
KIND OF WORK		
KIND OF WORK	Pic No. 8 	The battery is flat.
KIND OF WORK		

Photo Report		Page-03
PROJECT : AICHI FORGE (THAILAND) CO.,LTD.		7-8 Sep 24
KIND OF WORK	Pic No. 9 	The battery is flat.
KIND OF WORK		
KIND OF WORK	Pic No. 10 	The battery is flat.
KIND OF WORK		
KIND OF WORK	Pic No. 11 	The battery is flat.
KIND OF WORK		
KIND OF WORK	Pic No. 12 	The battery is flat.
KIND OF WORK		




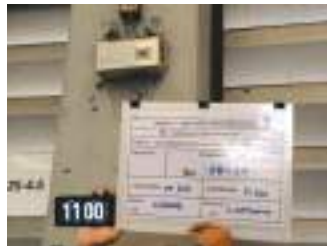
Photo Report		Page-04
PROJECT : AICHI FORGE (THAILAND) CO.,LTD.		7-8 Sep 24
KIND OF WORK	Pic No. 13 	The battery is flat.
KIND OF WORK		
KIND OF WORK	Pic No. 14 	The battery is flat.
KIND OF WORK		
KIND OF WORK	Pic No. 15 	The battery is flat.
KIND OF WORK		
KIND OF WORK	Pic No. 16 	The battery is flat.
KIND OF WORK		





Photo Report		Page-05
PROJECT : AICHI FORGE (THAILAND) CO.,LTD.		7-8 Sep 24
KIND OF WORK	Pic No. 17 	The battery is flat.
KIND OF WORK		
KIND OF WORK	Pic No. 18 	The battery is flat.
KIND OF WORK		
KIND OF WORK	Pic No. 19 	The battery is flat.
KIND OF WORK		
KIND OF WORK	Pic No. 20 	The battery is flat.
KIND OF WORK		







Photo Report		Page-06
PROJECT : AICHI FORGE (THAILAND) CO.,LTD.		7-8 Sep 24
KIND OF WORK	Pic No. 21 	The battery is flat.
KIND OF WORK		
KIND OF WORK	Pic No. 22 	The battery is flat.
KIND OF WORK		
KIND OF WORK	Pic No. 23 	The battery is flat.
KIND OF WORK		
KIND OF WORK	Pic No. 24 	The battery is flat.
KIND OF WORK		








Photo Report		Page-07
PROJECT : AICHI FORGE (THAILAND) CO.,LTD.		7-8 Sep 24
KIND OF WORK	Pic No. 25 	The battery is flat.
KIND OF WORK		
KIND OF WORK	Pic No. 26 	The battery is flat.
KIND OF WORK		
KIND OF WORK	Pic No. 27 	The battery is flat.
KIND OF WORK		
KIND OF WORK	Pic No. 28 	The battery is flat.
KIND OF WORK		

Photo Report		Page-08
PROJECT : AICHI FORGE (THAILAND) CO.,LTD.		7-8 Sep 24
KIND OF WORK	Pic No. 29 	The battery is flat.
KIND OF WORK		
KIND OF WORK	Pic No. 30 	The battery is flat.
KIND OF WORK		
KIND OF WORK	Pic No. 31 	The battery is flat.
KIND OF WORK		
KIND OF WORK		
KIND OF WORK		

**AFT**

## AICHI FORGE FACTORY

**A-2**

## SUMMARY REPORT FORGING FACTORY

 **TAKENAKA**  
 THAI TAKENAKA INTERNATIONAL LTD.  
 บริษัท ไทยทานาคา อินเตอร์เนชั่นแนล จำกัด  
 191 Silom Complex bldg. 26th Floor, Silom Road,  
 Silom, Bangrak, Bangkok 10500 Thailand  
 Tel : 0-2266-2800 (Automatic) Fax : 0-2266-2809  
<http://www.takenaka.co.th>

**AFT**

AICHI FORGE (THAILAND) CO.,LTD.  
 บริษัท ไอชิ ฟอจ (ไทยแลนด์) จำกัด  
 Pintong 2 Industrial Estate Chonburi,  
 190/58 Moo9 Beng, Sriracha, Chonburi 20110,  
 Thailand







Photo Report		Page-10
PROJECT : AICHI FORGE (THAILAND) CO.,LTD.		7-8 Sep 24
KIND OF WORK	Pic No. 36 	The battery is flat.
KIND OF WORK		
KIND OF WORK	Pic No. 37 	The battery is flat.
KIND OF WORK		
KIND OF WORK	Pic No. 38 	The battery is flat.
KIND OF WORK		
KIND OF WORK	Pic No. 39 	The battery is flat.
KIND OF WORK		





Photo Report		Page-11
PROJECT : AICHI FORGE (THAILAND) CO.,LTD.		7-8 Sep 24
KIND OF WORK	Pic No. 40 	The battery is flat.
KIND OF WORK		
KIND OF WORK	Pic No. 41 	The battery is flat.
KIND OF WORK		
KIND OF WORK	Pic No. 42 	The battery is flat.
KIND OF WORK		
KIND OF WORK	Pic No. 43 	The battery is flat.
KIND OF WORK		

Photo Report		Page-12
PROJECT : AICHI FORGE (THAILAND) CO.,LTD.		7-8 Sep 24
KIND OF WORK	Pic No. 44 	The battery is flat.
KIND OF WORK		
KIND OF WORK	Pic No. 45 	The battery is flat.
KIND OF WORK		
KIND OF WORK	Pic No. 46 	The battery is flat.
KIND OF WORK		
KIND OF WORK	Pic No. 47 	The battery is flat.
KIND OF WORK		









Photo Report		Page-13
PROJECT : AICHI FORGE (THAILAND) CO.,LTD.		7-8 Sep 24
KIND OF WORK	Pic No. 48 	The battery is flat.
KIND OF WORK		
KIND OF WORK	Pic No. 49 	The battery is flat.
KIND OF WORK		
KIND OF WORK	Pic No. 50 	The battery is flat.
KIND OF WORK		
KIND OF WORK	Pic No. 51 	The battery is flat.
KIND OF WORK		



Photo Report		Page-14
PROJECT : AICHI FORGE (THAILAND) CO.,LTD.		7-8 Sep 24
KIND OF WORK	Pic No. 52 	The battery is flat.
KIND OF WORK		
KIND OF WORK	Pic No. 53 	The battery is flat.
KIND OF WORK		
KIND OF WORK	Pic No. 54 	The battery is flat.
KIND OF WORK		
KIND OF WORK	Pic No. 55 	The battery is flat.
KIND OF WORK		

**AFT**

## AICHI FORGE FACTORY

**A-3**

## SUMMARY REPORT CRANK FACTORY

 **TAKENAKA**  
 THAI TAKENAKA INTERNATIONAL LTD.  
 บริษัท ไทยทาเคนากา สาขาสถาปัตยกรรม จำกัด  
 191 Silom Complex bldg. 26th Floor, Silom Road,  
 Silom, Bangrak, Bangkok 10500 Thailand  
 Tel : 0-2266-2800 (Automatic) Fax : 0-2266-2809  
<http://www.takenaka.co.th>

**AFT**

AICHI FORGE (THAILAND) CO.,LTD.  
 บริษัท ไอจิ ฟอจ (ไทยแลนด์) จำกัด  
 Pintong 2 Industrial Estate Chonburi,  
 190/58 Moo9 Beng, Sriracha, Chonburi 20110,  
 Thailand



Photo Report		Page-16
PROJECT : AICHI FORGE (THAILAND) CO.,LTD.		7-8 Sep 24
KIND OF WORK	Pic No. 60 	The battery is flat.
KIND OF WORK		
KIND OF WORK	Pic No. 61 	The battery is flat.
KIND OF WORK		
KIND OF WORK	Pic No. 62 	The battery is flat.
KIND OF WORK		
KIND OF WORK	Pic No. 63 	The battery is flat.
KIND OF WORK		





Photo Report		Page-17
PROJECT : AICHI FORGE (THAILAND) CO.,LTD.		7-8 Sep 24
KIND OF WORK	Pic No. 64 	The battery is flat.
KIND OF WORK		
KIND OF WORK	Pic No. 65 	The battery is flat.
KIND OF WORK		
KIND OF WORK	Pic No. 66 	The battery is flat.
KIND OF WORK		
KIND OF WORK	Pic No. 67 	The battery is flat.
KIND OF WORK		





Photo Report		Page-18
PROJECT : AICHI FORGE (THAILAND) CO.,LTD.		7-8 Sep 24
KIND OF WORK	Pic No. 68 	The battery is flat.
KIND OF WORK		
KIND OF WORK	Pic No. 69 	The battery is flat.
KIND OF WORK		
KIND OF WORK	Pic No. 70 	The battery is flat.
KIND OF WORK		
KIND OF WORK	Pic No. 71 	The battery is flat.
KIND OF WORK		





Photo Report		Page-19
PROJECT : AICHI FORGE (THAILAND) CO.,LTD.		7-8 Sep 24
KIND OF WORK	Pic No. 72 	The battery is flat.
KIND OF WORK		
KIND OF WORK	Pic No. 73 	The battery is flat.
KIND OF WORK		
KIND OF WORK	Pic No. 74 	The battery is flat.
KIND OF WORK		
KIND OF WORK	Pic No. 75 	The battery is flat.
KIND OF WORK		





Photo Report		Page-20
PROJECT : AICHI FORGE (THAILAND) CO.,LTD.		7-8 Sep 24
KIND OF WORK	<p>Pic No. 76</p> 	The battery is flat.
KIND OF WORK	<p>Pic No. 77</p> 	The battery is flat.
KIND OF WORK	<p>Pic No. 78</p> 	The battery is flat.
KIND OF WORK	<p>Pic No. 79</p> 	The battery is flat.








Photo Report		Page-21
PROJECT : AICHI FORGE (THAILAND) CO.,LTD.		7-8 Sep 24
KIND OF WORK	<p>Pic No. 80</p> 	The battery is flat.
KIND OF WORK	<p>Pic No. 81</p> 	The battery is flat.
KIND OF WORK	<p>Pic No. 82</p> 	The battery is flat.
KIND OF WORK	<p>Pic No. 83</p> 	The battery is flat.

Photo Report		Page-22
PROJECT : AICHI FORGE (THAILAND) CO.,LTD.		7-8 Sep 24
KIND OF WORK	<b>Pic No. 84</b> 	The battery is flat.
KIND OF WORK	<b>Pic No. 85</b> 	The battery is flat.
KIND OF WORK	<b>Pic No. 86</b> 	The battery is flat.
KIND OF WORK	<b>Pic No. 87</b> 	The battery is flat.

Photo Report		Page-23
PROJECT : AICHI FORGE (THAILAND) CO.,LTD.		7-8 Sep 24
KIND OF WORK	<b>Pic No. 88</b> 	The battery is flat.
KIND OF WORK	<b>Pic No. 89</b> 	The battery is flat.
KIND OF WORK	<b>Pic No. 90</b> 	The battery is flat.
KIND OF WORK		