



Absolute
Environmental Engineering

82/356-9 MOO 9 KALAPAPRUK, BANGKOK, BANGKOK
TEL. 0-2894-5435, 0-24894-5469-70 FAX: 0-24894-5360

OWNER

PROJECT

FABRINET

SANITARY ENGINEER

นายนิวัต กอสุราษฎร์ วส.46

[Signature]

STRUCTURAL ENGINEER

MECHANICAL ENGINEER

DRAWING TITLE

แปลนระบบบำบัดน้ำเสีย

DRAWN BY

นางสาวสุภาพร มุขยงค์

CHECKED BY

- 1. PRELIMINARY
- 2. INFORMATION
- 3. QUOTATION
- 4. APPROVED

REV.

- 1
- 2
- 3
- 4


DATE

29/02/59

DRAWING NO.


2/5

SCALE

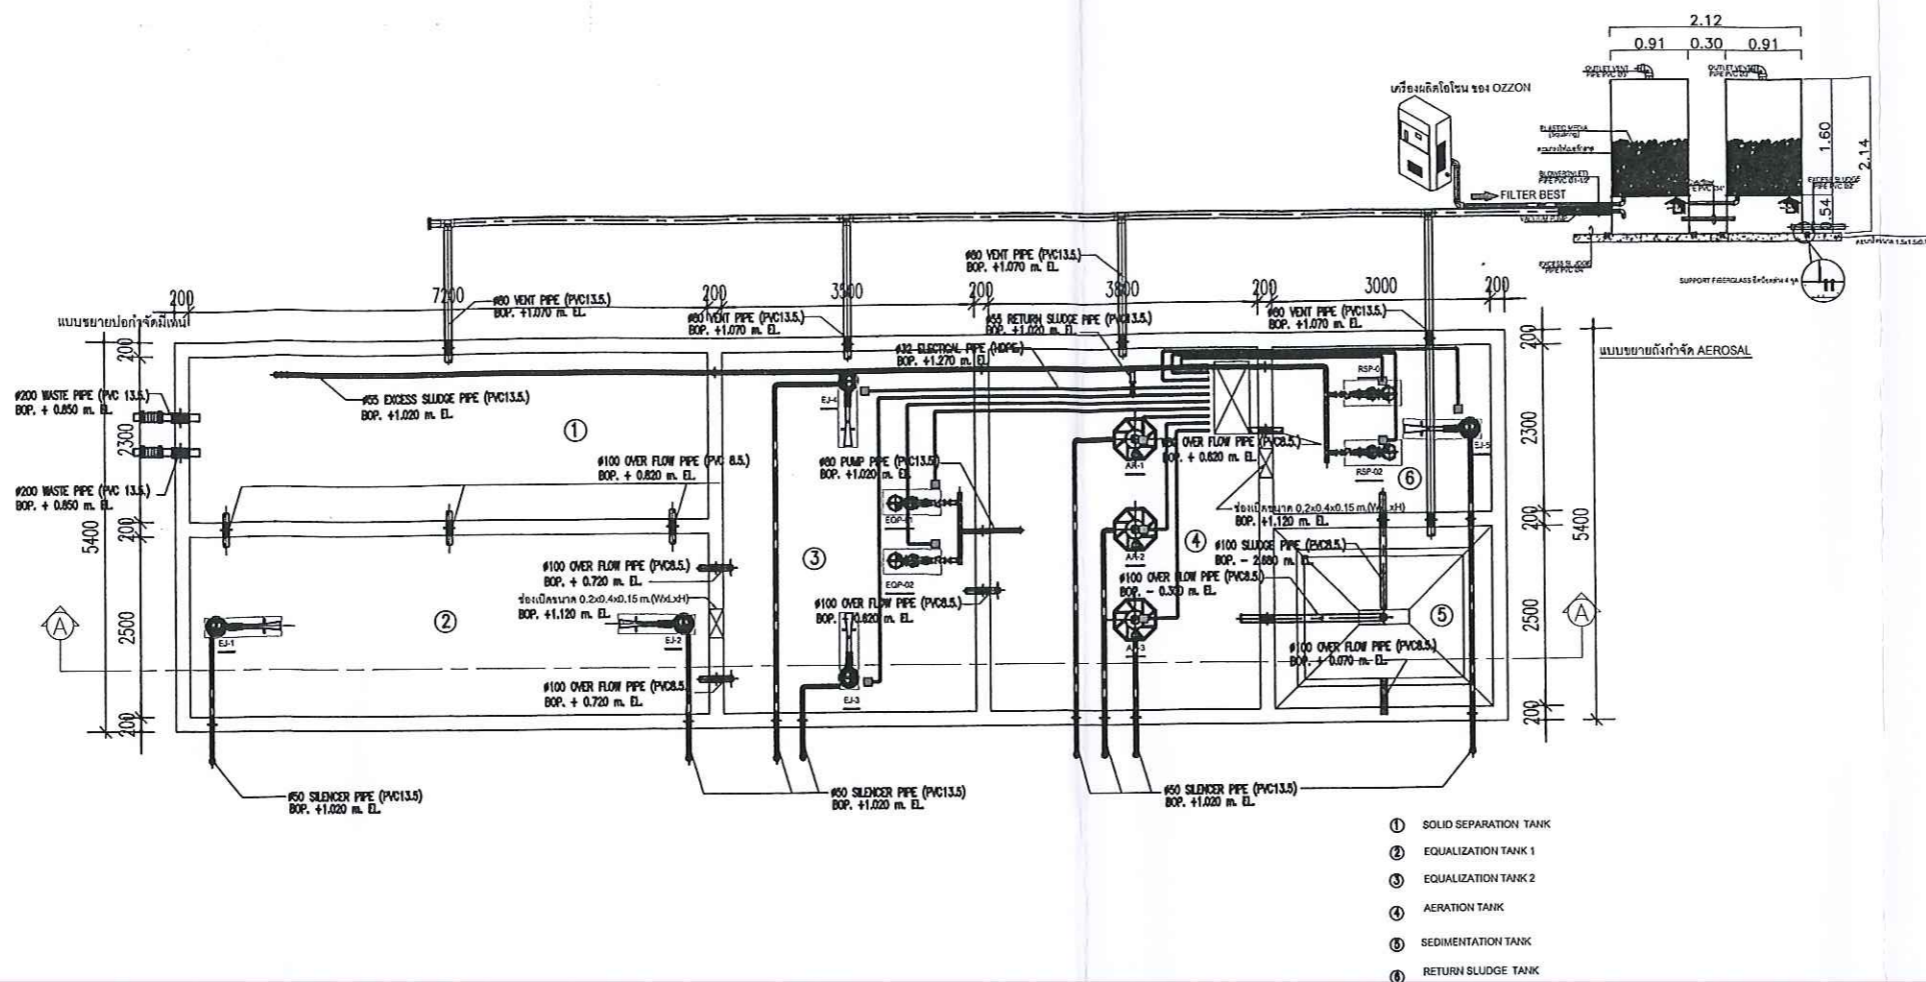

- ① SOLID SEPARATION TANK
- ② EQUALIZATION TANK 1
- ③ EQUALIZATION TANK 2
- ④ AERATION TANK
- ⑤ SEDIMENTATION TANK
- ⑥ RETURN SLUDGE TANK

WASTE WATER TREATMENT PLANT

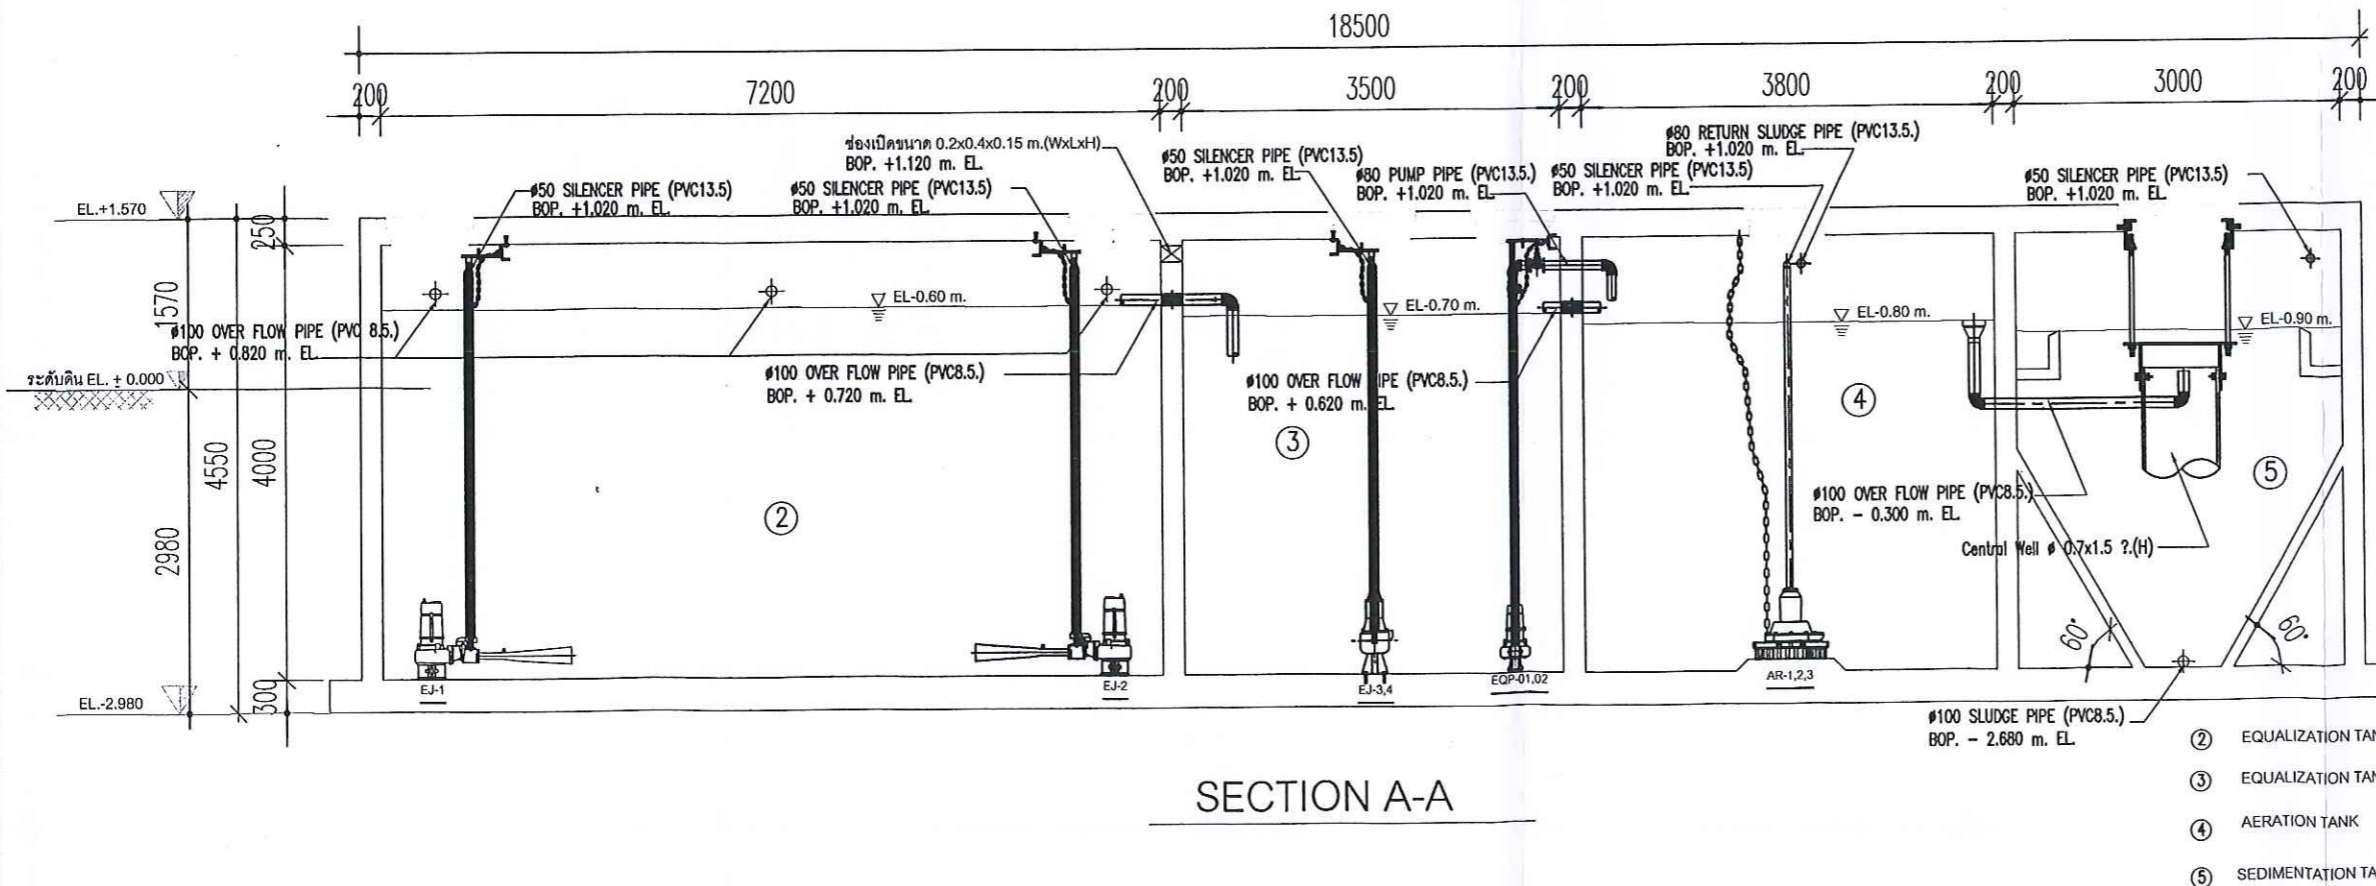

SECTION A-A

- ② EQUALIZATION TANK 1
- ③ EQUALIZATION TANK 2
- ④ AERATION TANK
- ⑤ SEDIMENTATION TANK