




SEPTIC TANK AT-20 FOR TOILET NO. B01-B02

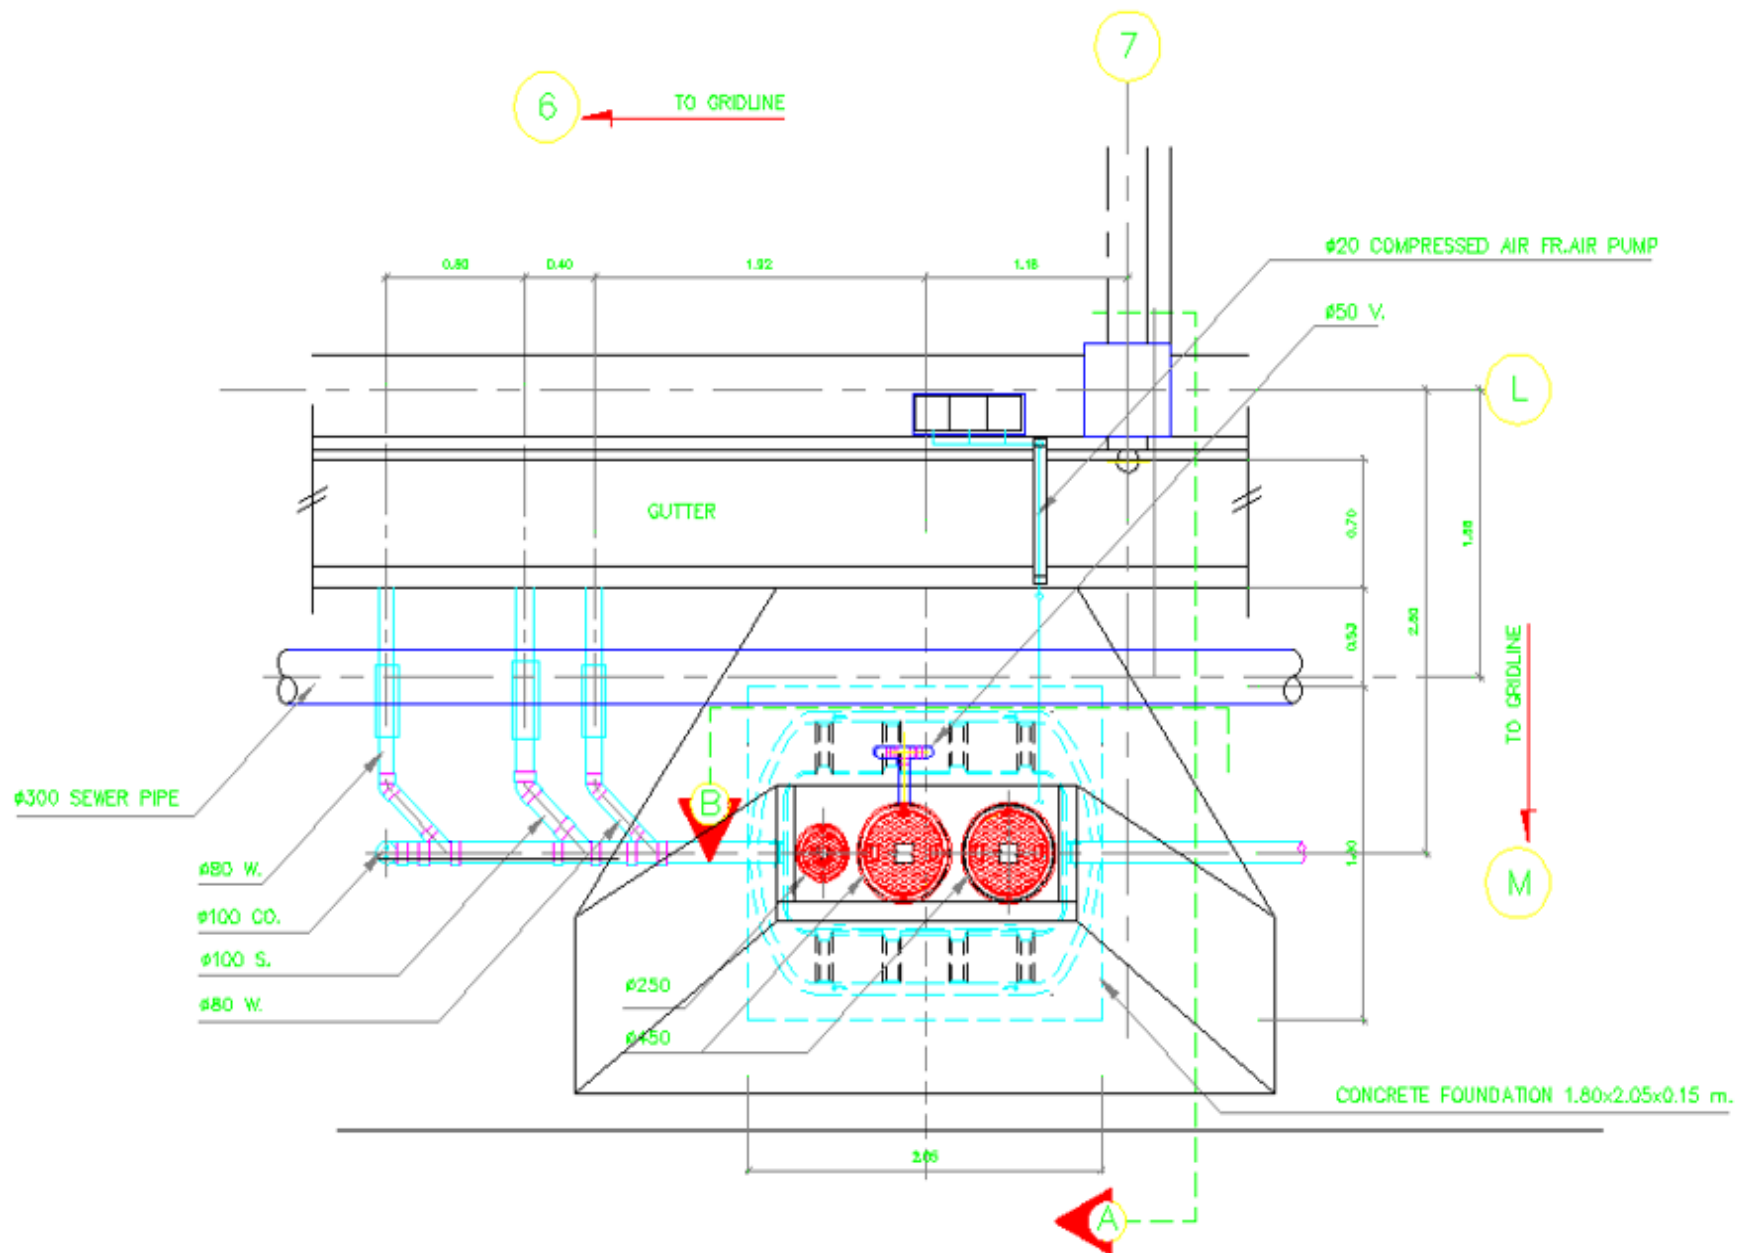

PLAN "AEROTOL" AT-30E TANK

SCALE

1:50

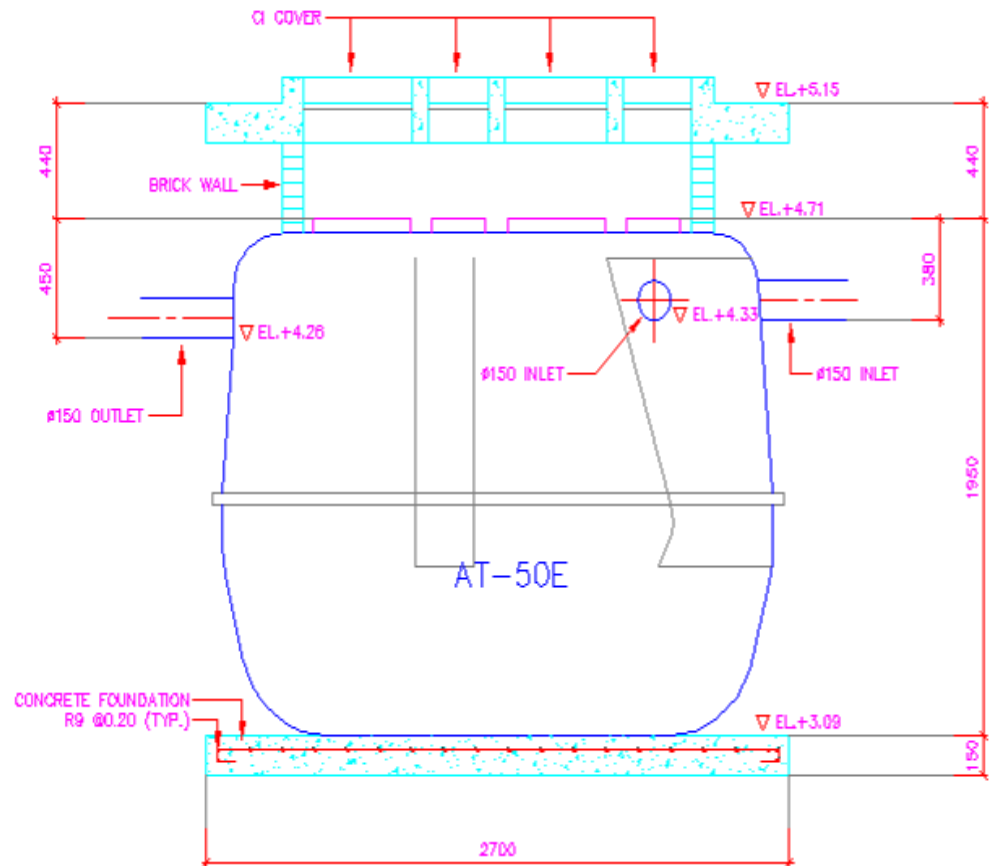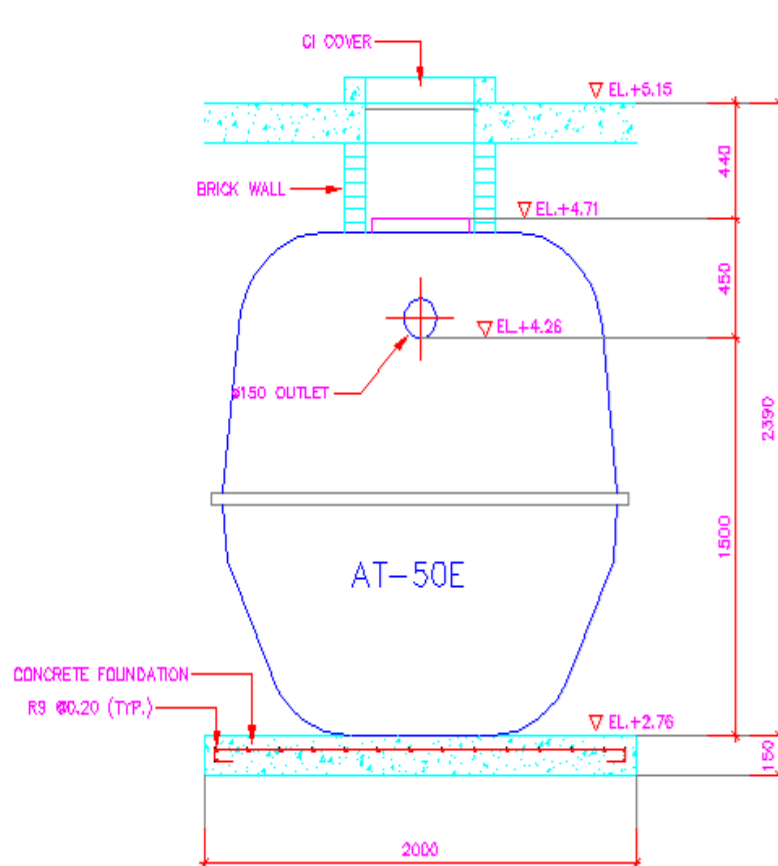

SEPTIC TANK AT-50E FOR TOILET NO. B03-B04

SCALE

1:25