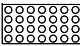

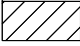

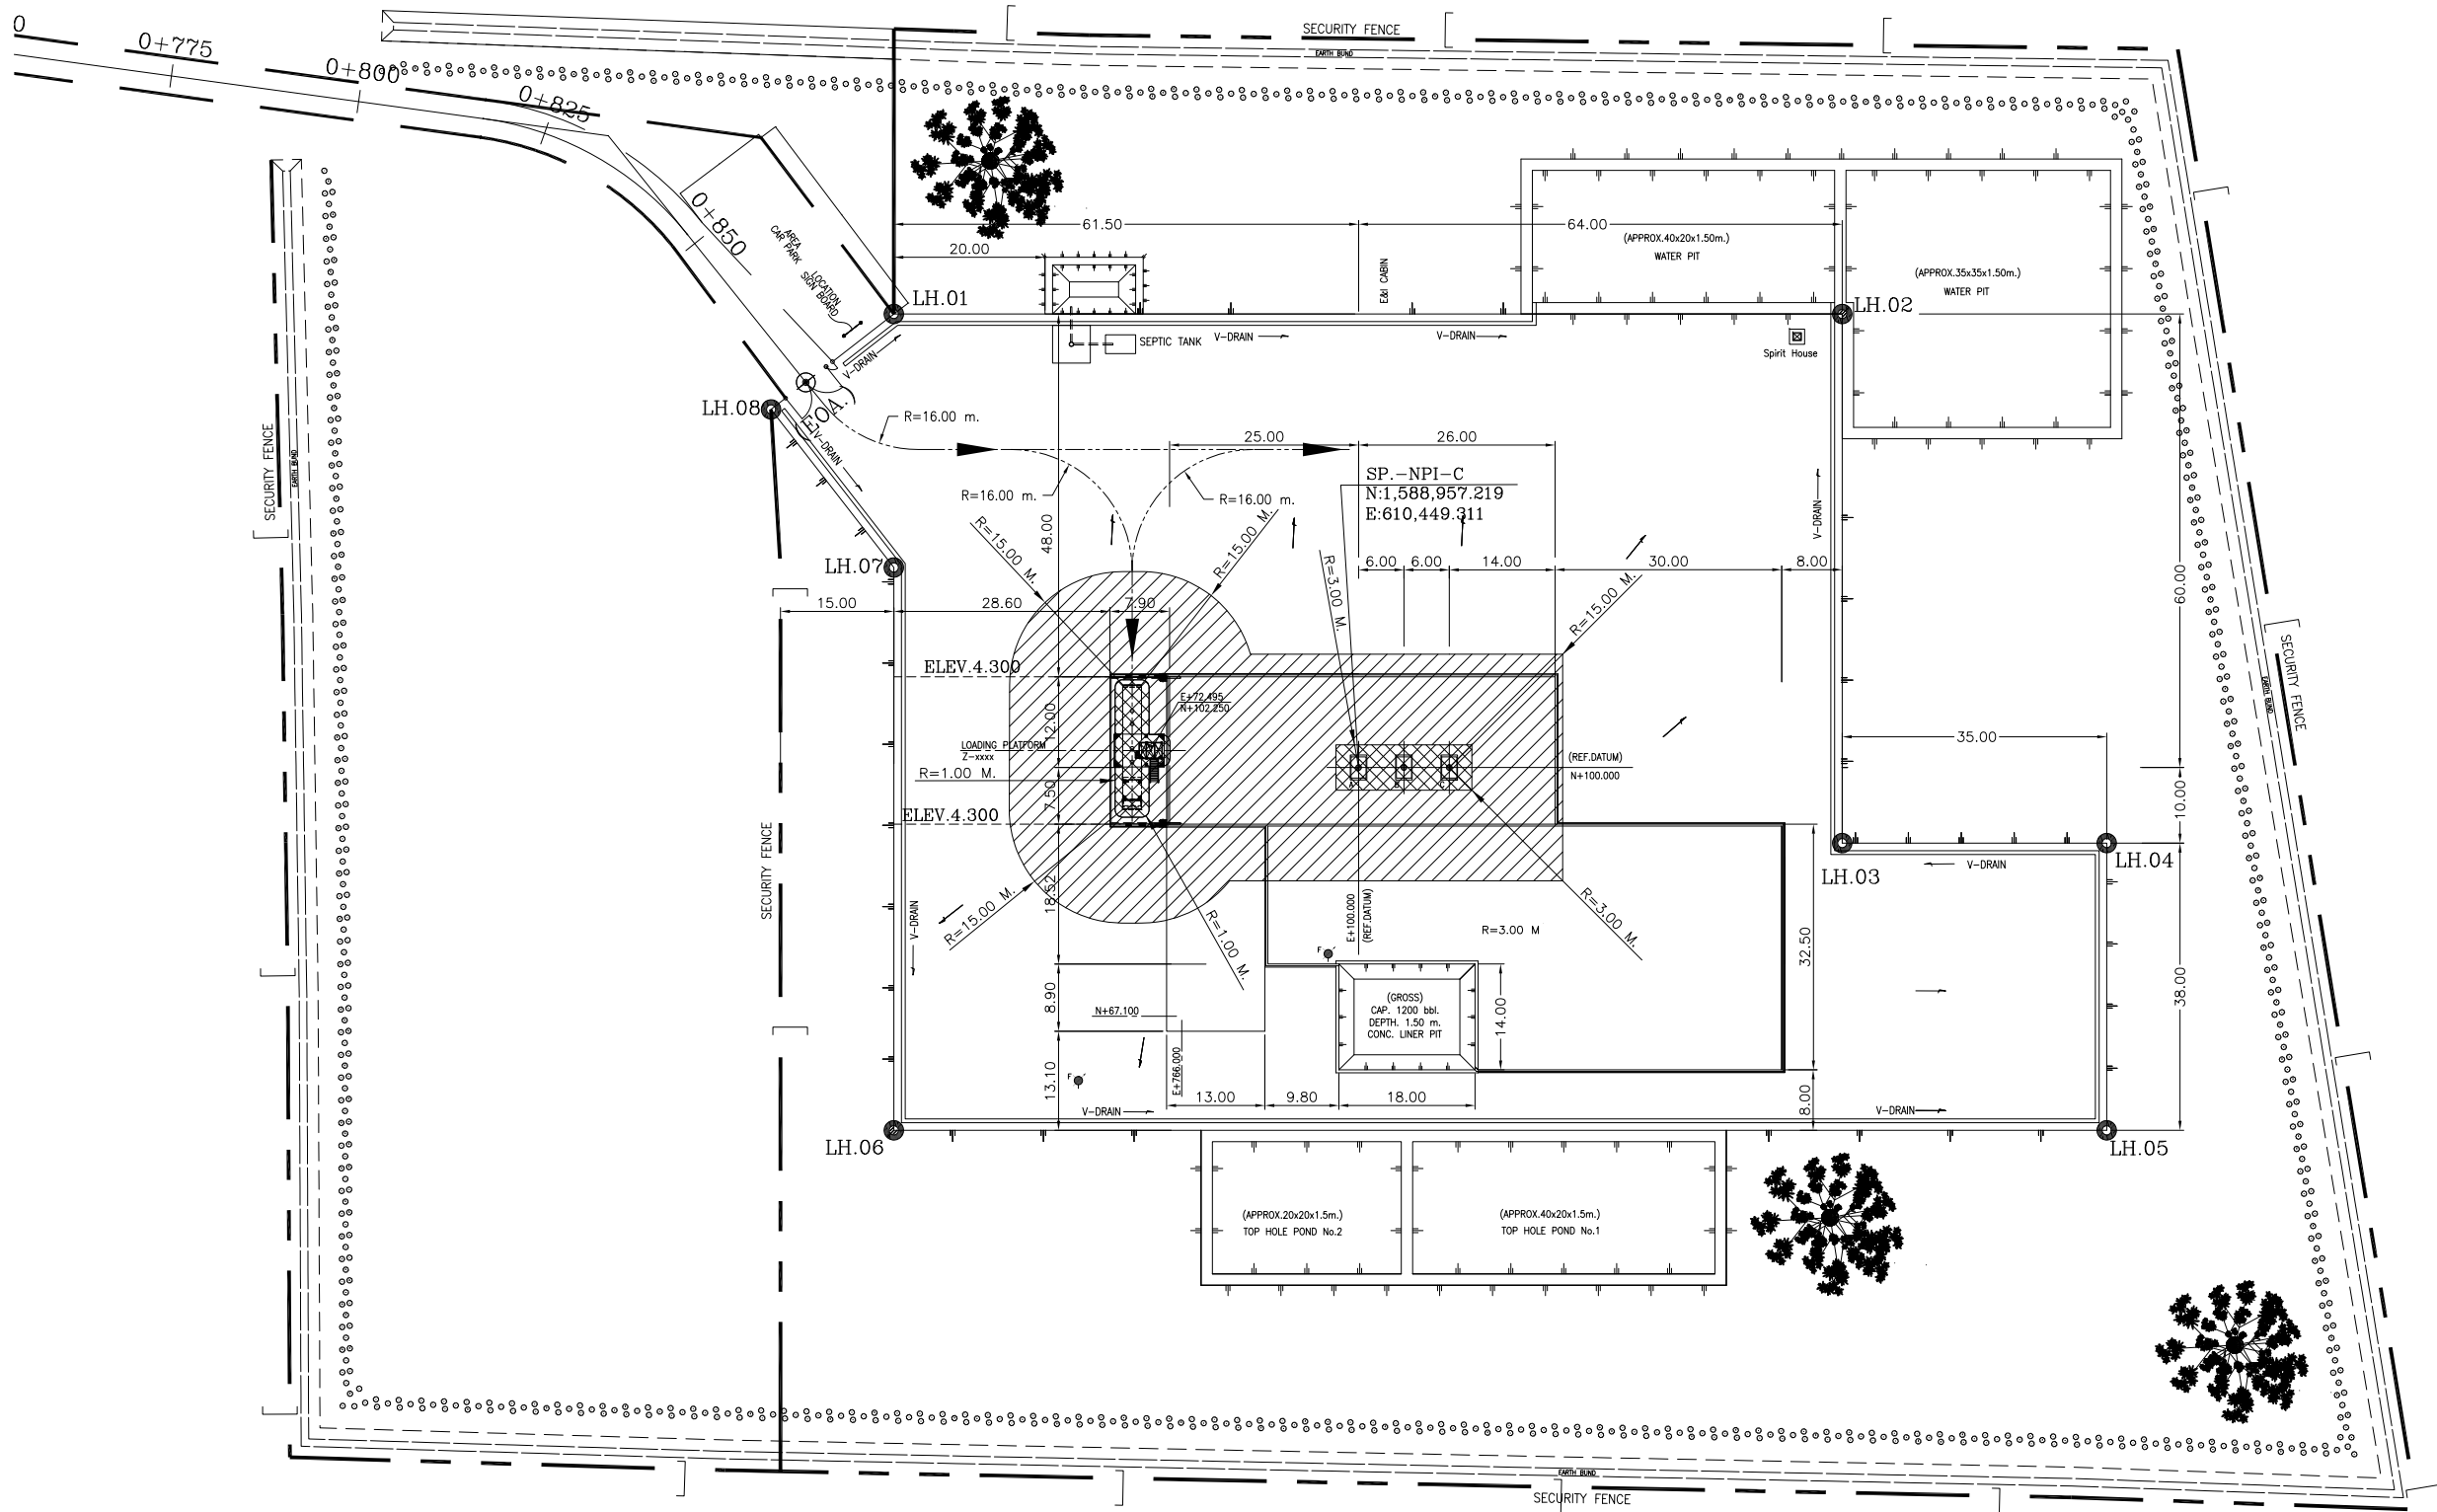
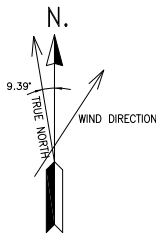


LEGENDS

-  ZONE 0
-  ZONE 1
-  ZONE 2
-  NON-HAZARDOUS / UNCLASSIFIED



REFERENCE DRAWING		DRAWING No.	

0	NEW DRAWING.		AA
REV.	DESCRIPTION	DATE	DRN. CH'K APPD

PTTEP International Ltd.  
 PERMANENT PRODUCTION FACILITIES NPI-C (L53/43)

DRAWING TITLE: HAZARDOUS AREA CLASSIFICATION

VENDOR DRAWING No. SCALE: 1:500 DWG. SIZE: A1 REV: 0

DRAWN	NAME: ANUCHA	DATE: 27/11/17	PTTEP CONTRACT No.	PTTEP DRAWING No.
CHECKED				
APPROVED				NPIC-4-04-001

