


# ภาคผนวก จ-2

แผนผังแสดงพื้นที่สีเขียว และ

แผนผังแสดงการปลูกต้นไม้สำหรับเป็น Buffer Zone

# Drainage System For Shelter Detail Ground Floor Plan

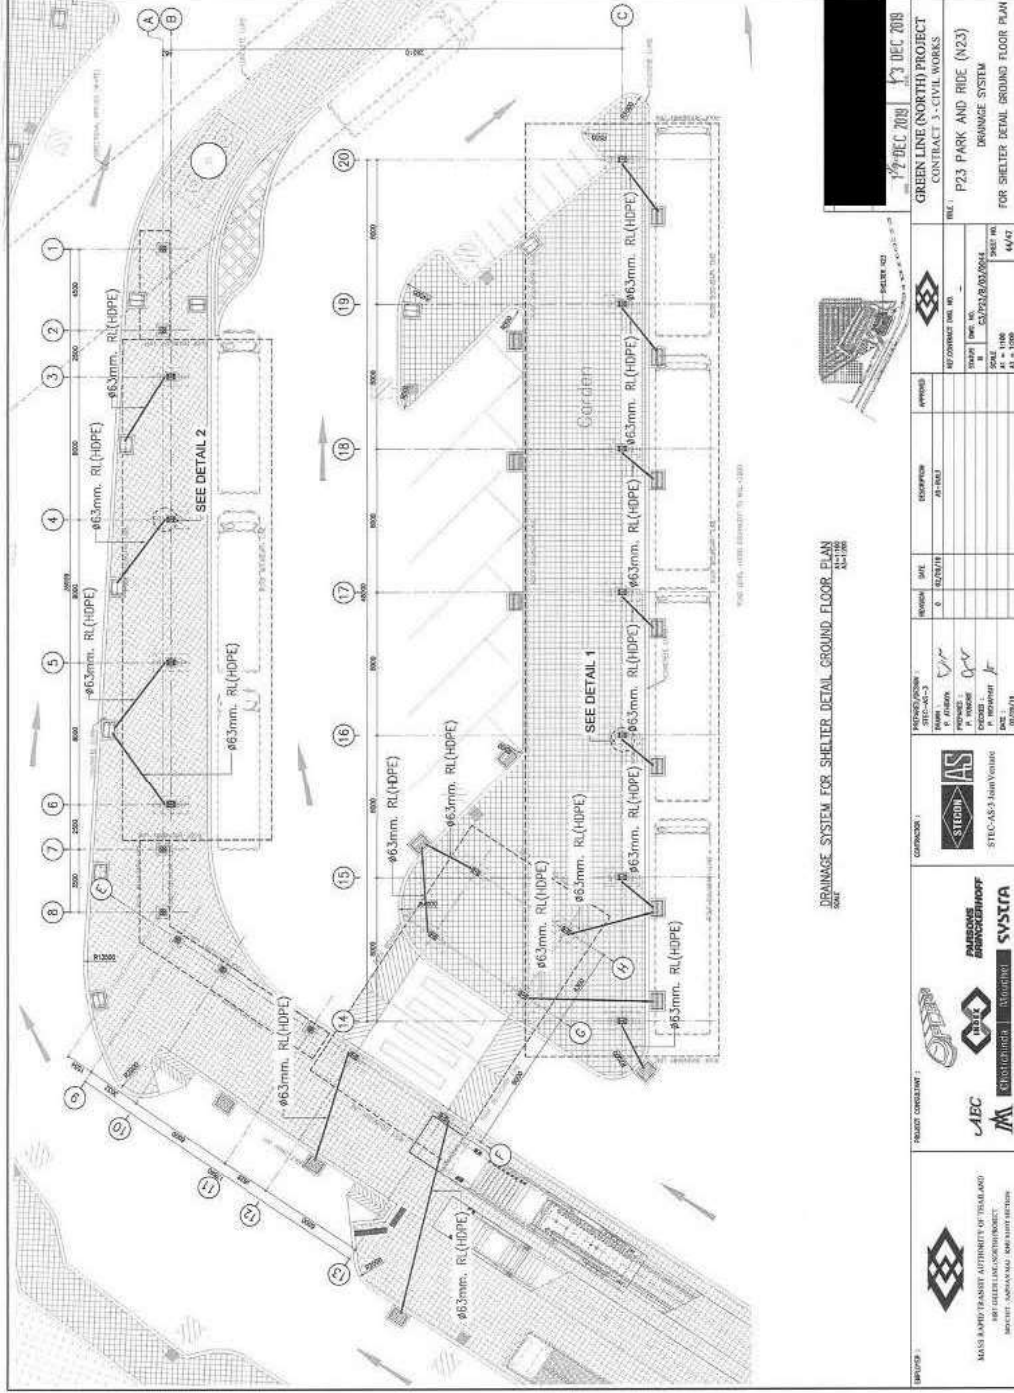

สถานีแยก คปอ.



**GREEN LINE (NORTH) PROJECT**  









สถานีแยก ดปอ.


# Drainage System For Shelter Detail Ground Floor Plan

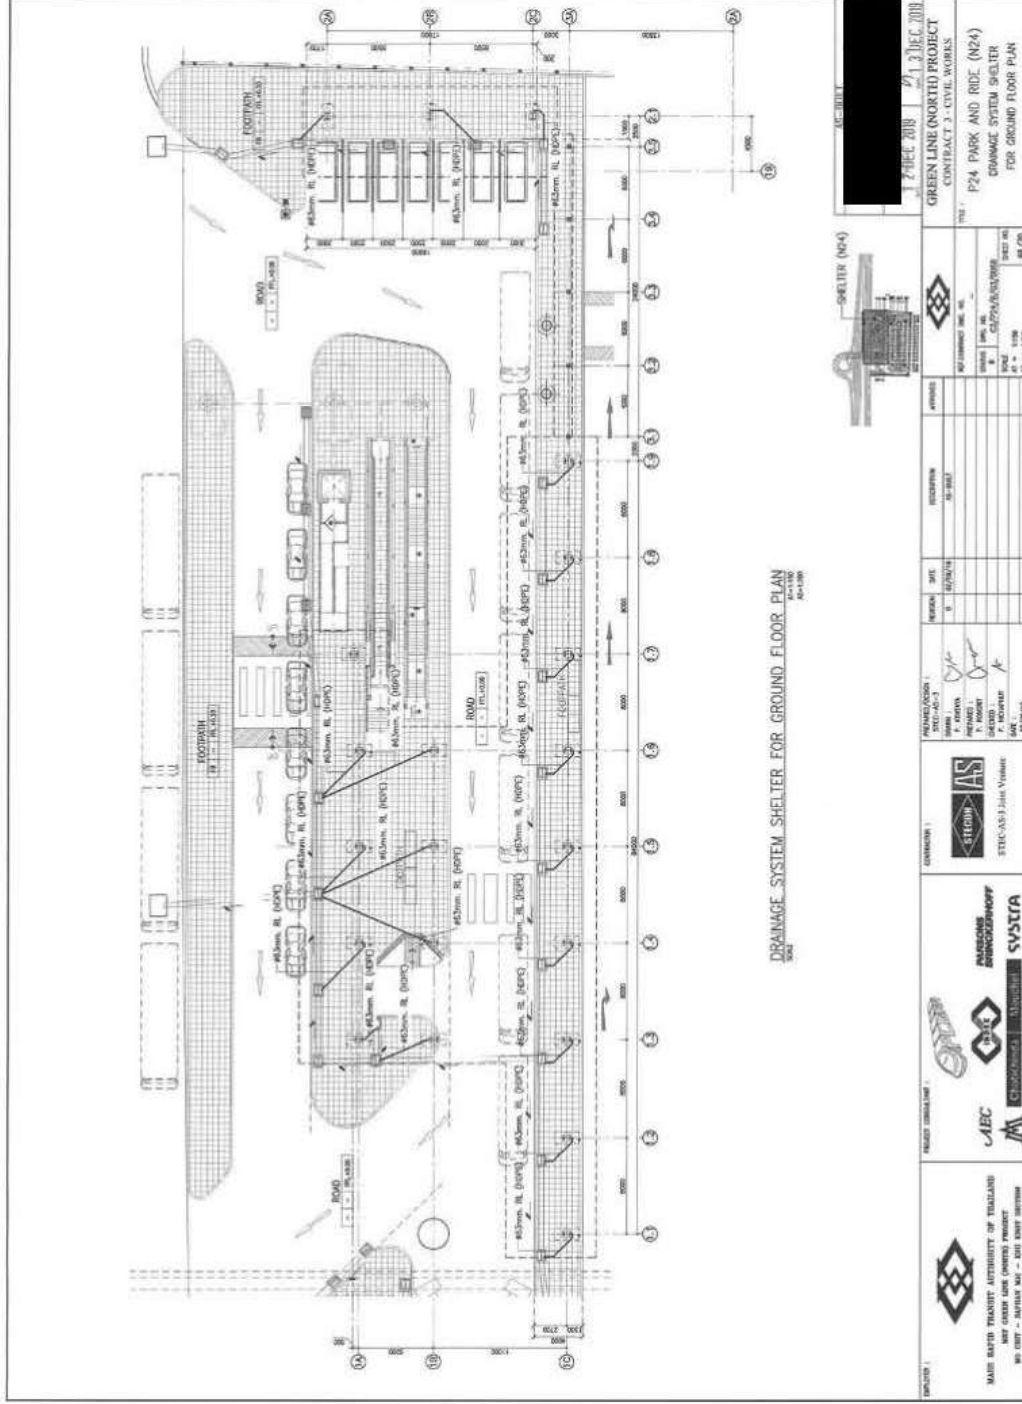

สถานศึกษา



# Landscape Layout Plane

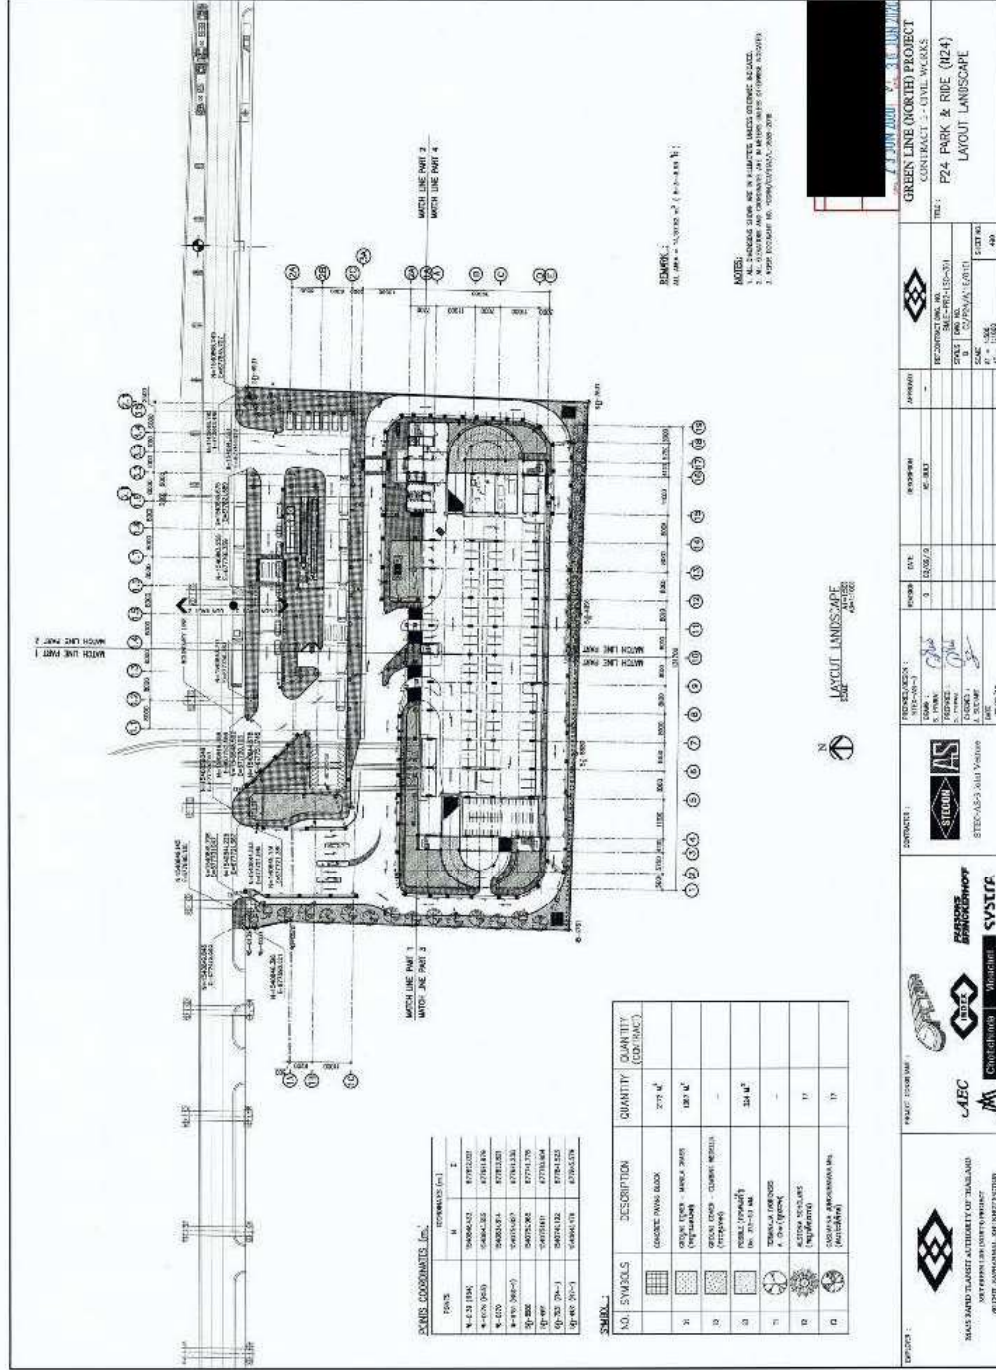

สถาปัตย์