



แปลน  

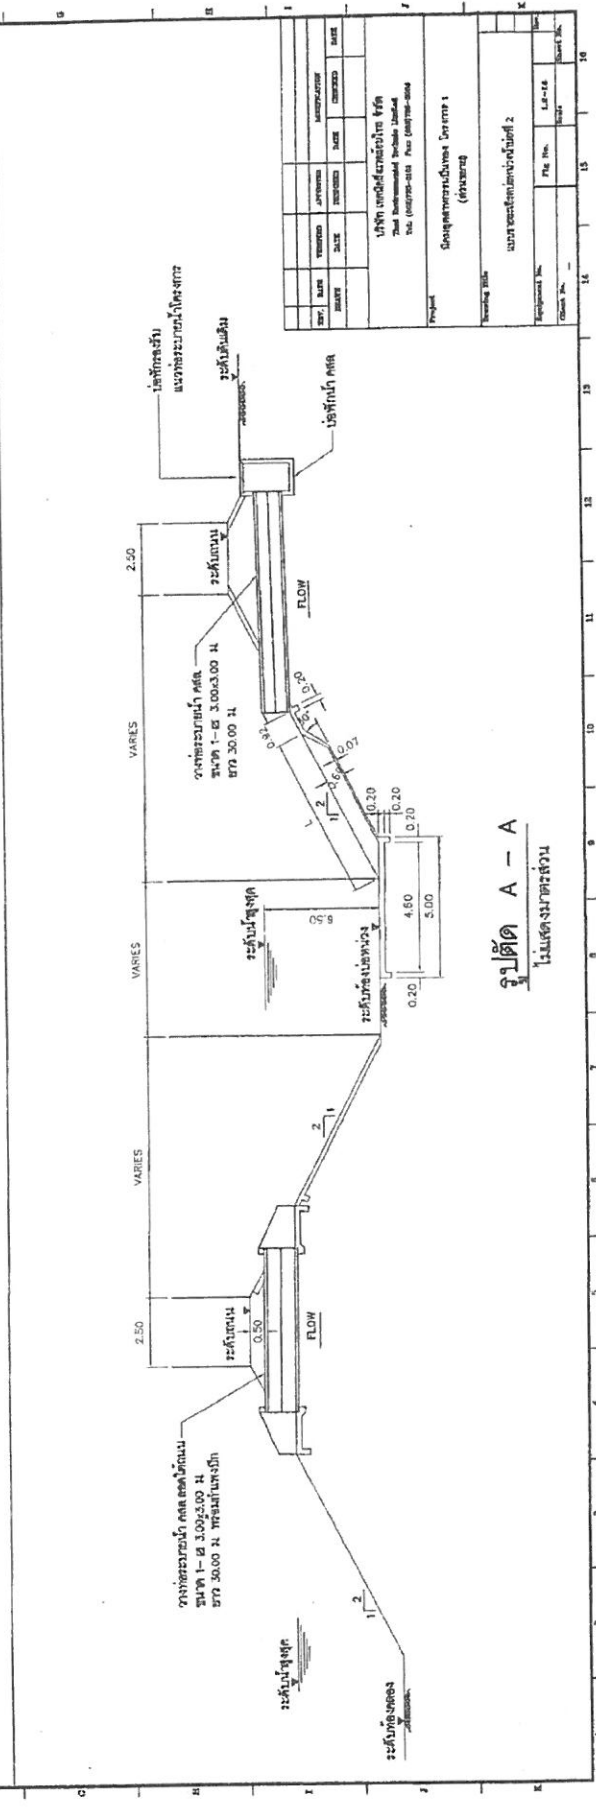

รูปตัด A - A  


NO.	DATE	REVISION	BY	CHECKED	DATE
1	10/10/2558				
2	10/10/2558				
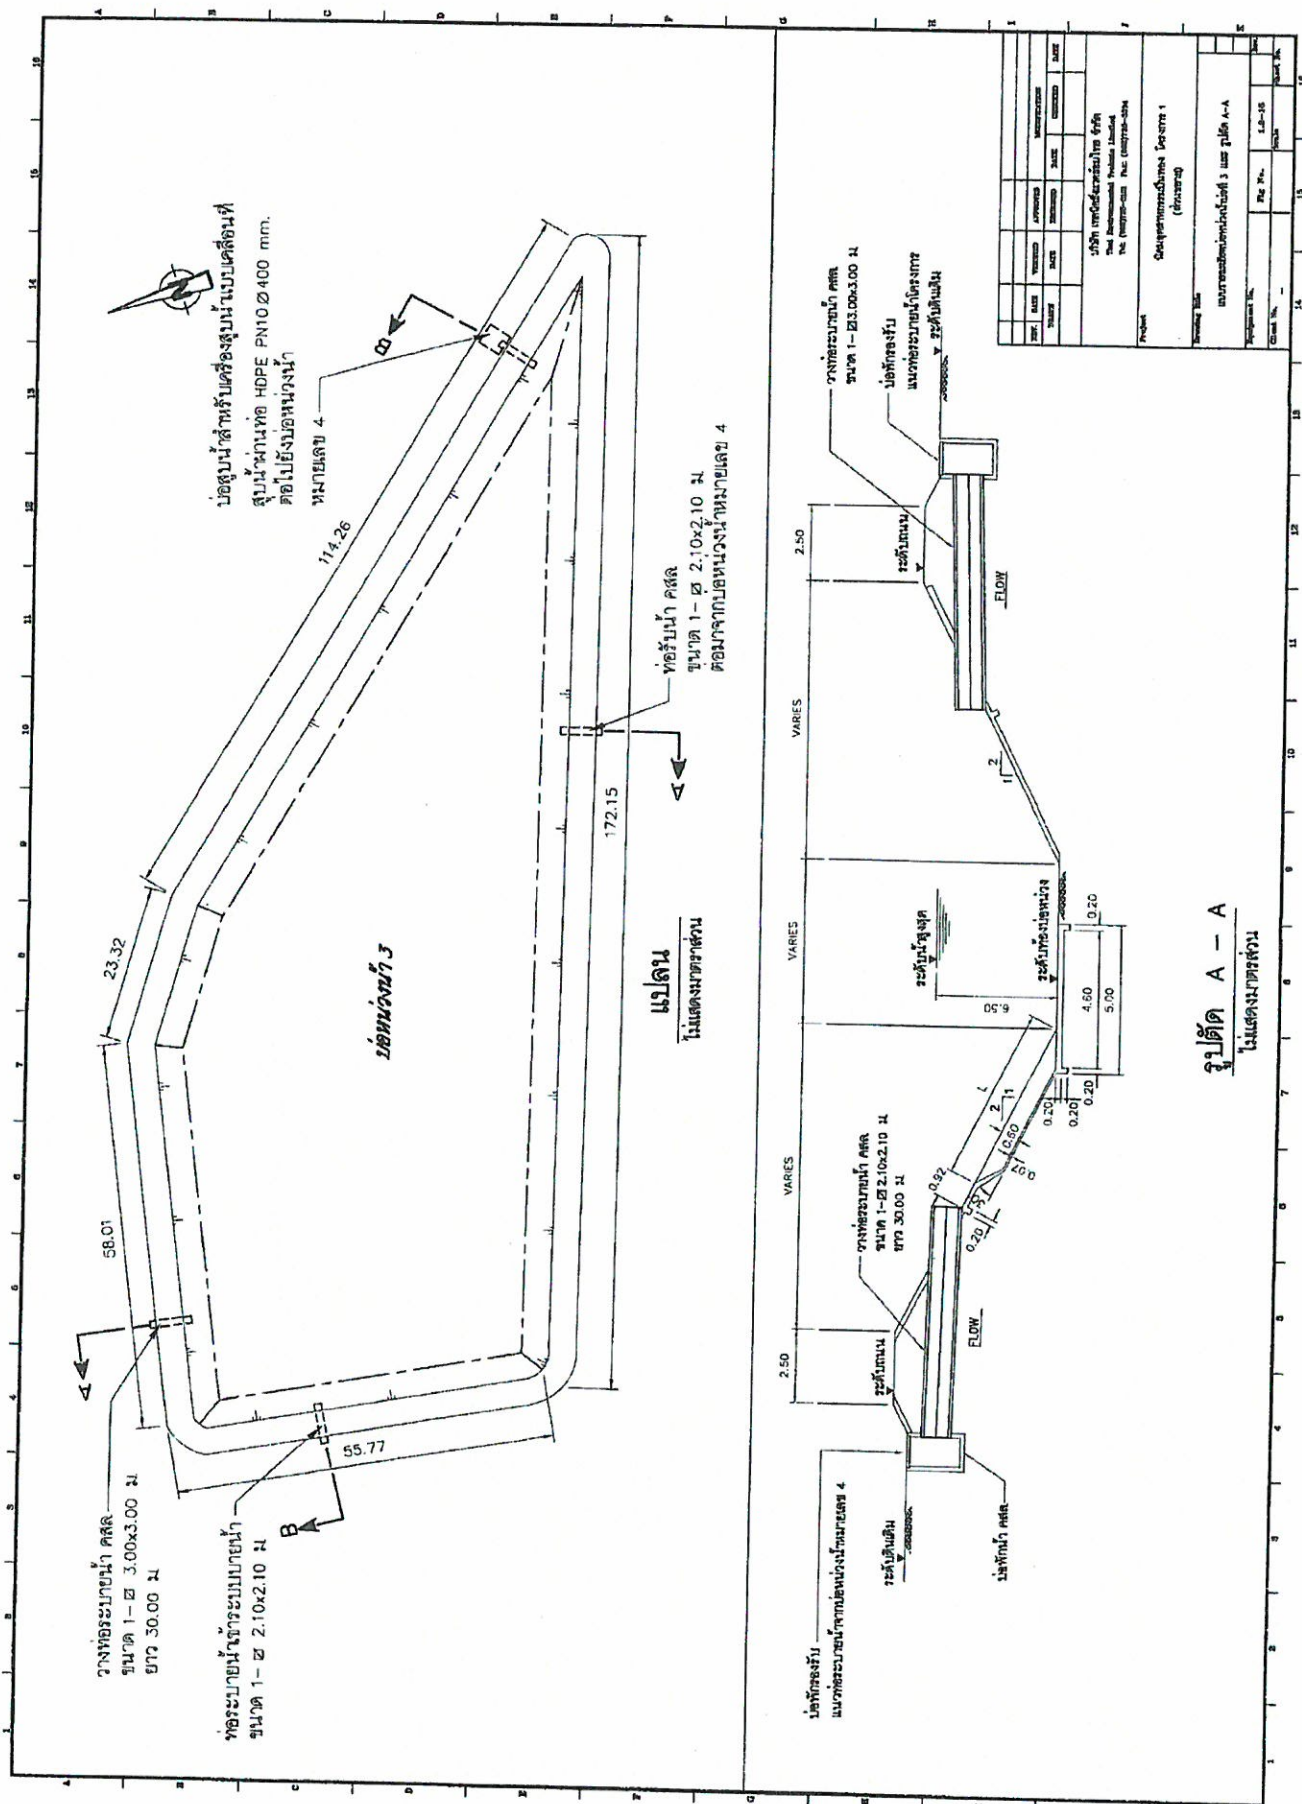








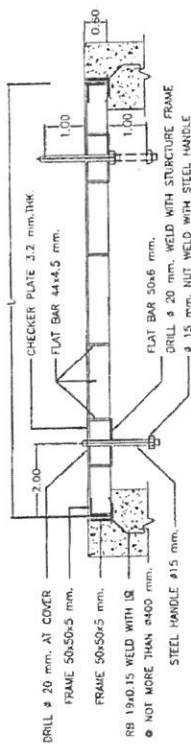


ISOMETRIC OF STAIR  
N.T.S.

SECTION ①  
SCALE 1:5

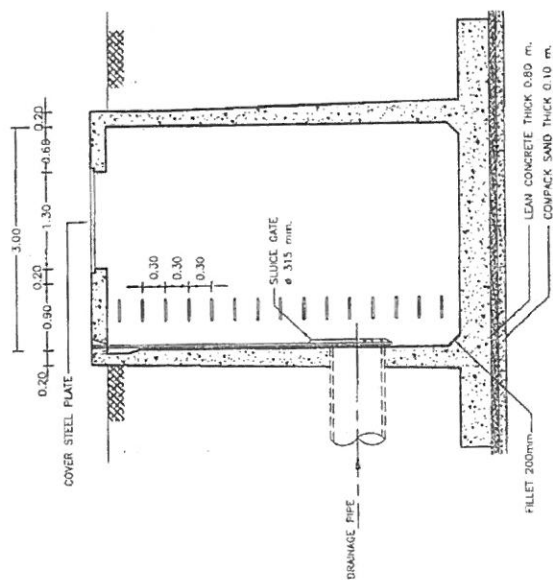

SECTION A-A  
N.T.S.

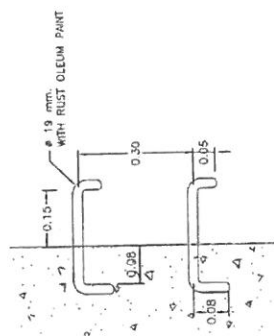


SIDE VIEW  
N.T.S.

[illegible]






[illegible]

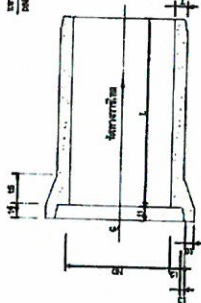


รูปผลการวางท่อระบายน้ำ/ท่อขนส่งน้ำ

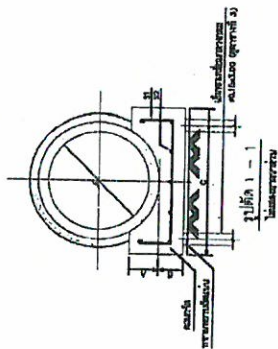


ตารางที่ 3 แสดงขนาดและมีวิธีการวางท่อน้ำ คสล

[illegible]


708

[illegible]

