


TECHNICAL DATA				Min: 4.00	6.17
Hole:	1	Offset:	0.0 m	BurdenMaster Settings:	
East:	730973.08	Horizontal Offset:	0.0 m	Search Width:	3.0 m
North:	1614010.94	Vert. Face Height:	20.3 m	BM Grid (H x V):	1.0 m x 1.0 m
Elevation:	390.59	Profile Area:	161.1 m²	Burden To Report:	3.0 m
Drill Azimuth (°):	280.0	Planned Burden:	3.0 m	Excessive Burden:	4.5 m
Search Azimuth (°):	280.0	Tolerance:	10.0 %		
Drill Angle (°):	0.0	Floorlevel:	370.0		
Hole length:	21.6 m	Critical Burden:	2.7 m		
Subdrill:	1.0 m	Stemming:	3.5 m		
Diameter:	114.3 mm				

QuarryX

Blasting Engineer: Pachaya S.
Client: TPIPL 2022
Site: QUARRY C2
Hole 2 of 12

Project: 385-370 W69P M6
Filename: 385-370 W69P M6.qxd
Printed at: 3/11/2022 1:57:06 PM
Scale: 1:150

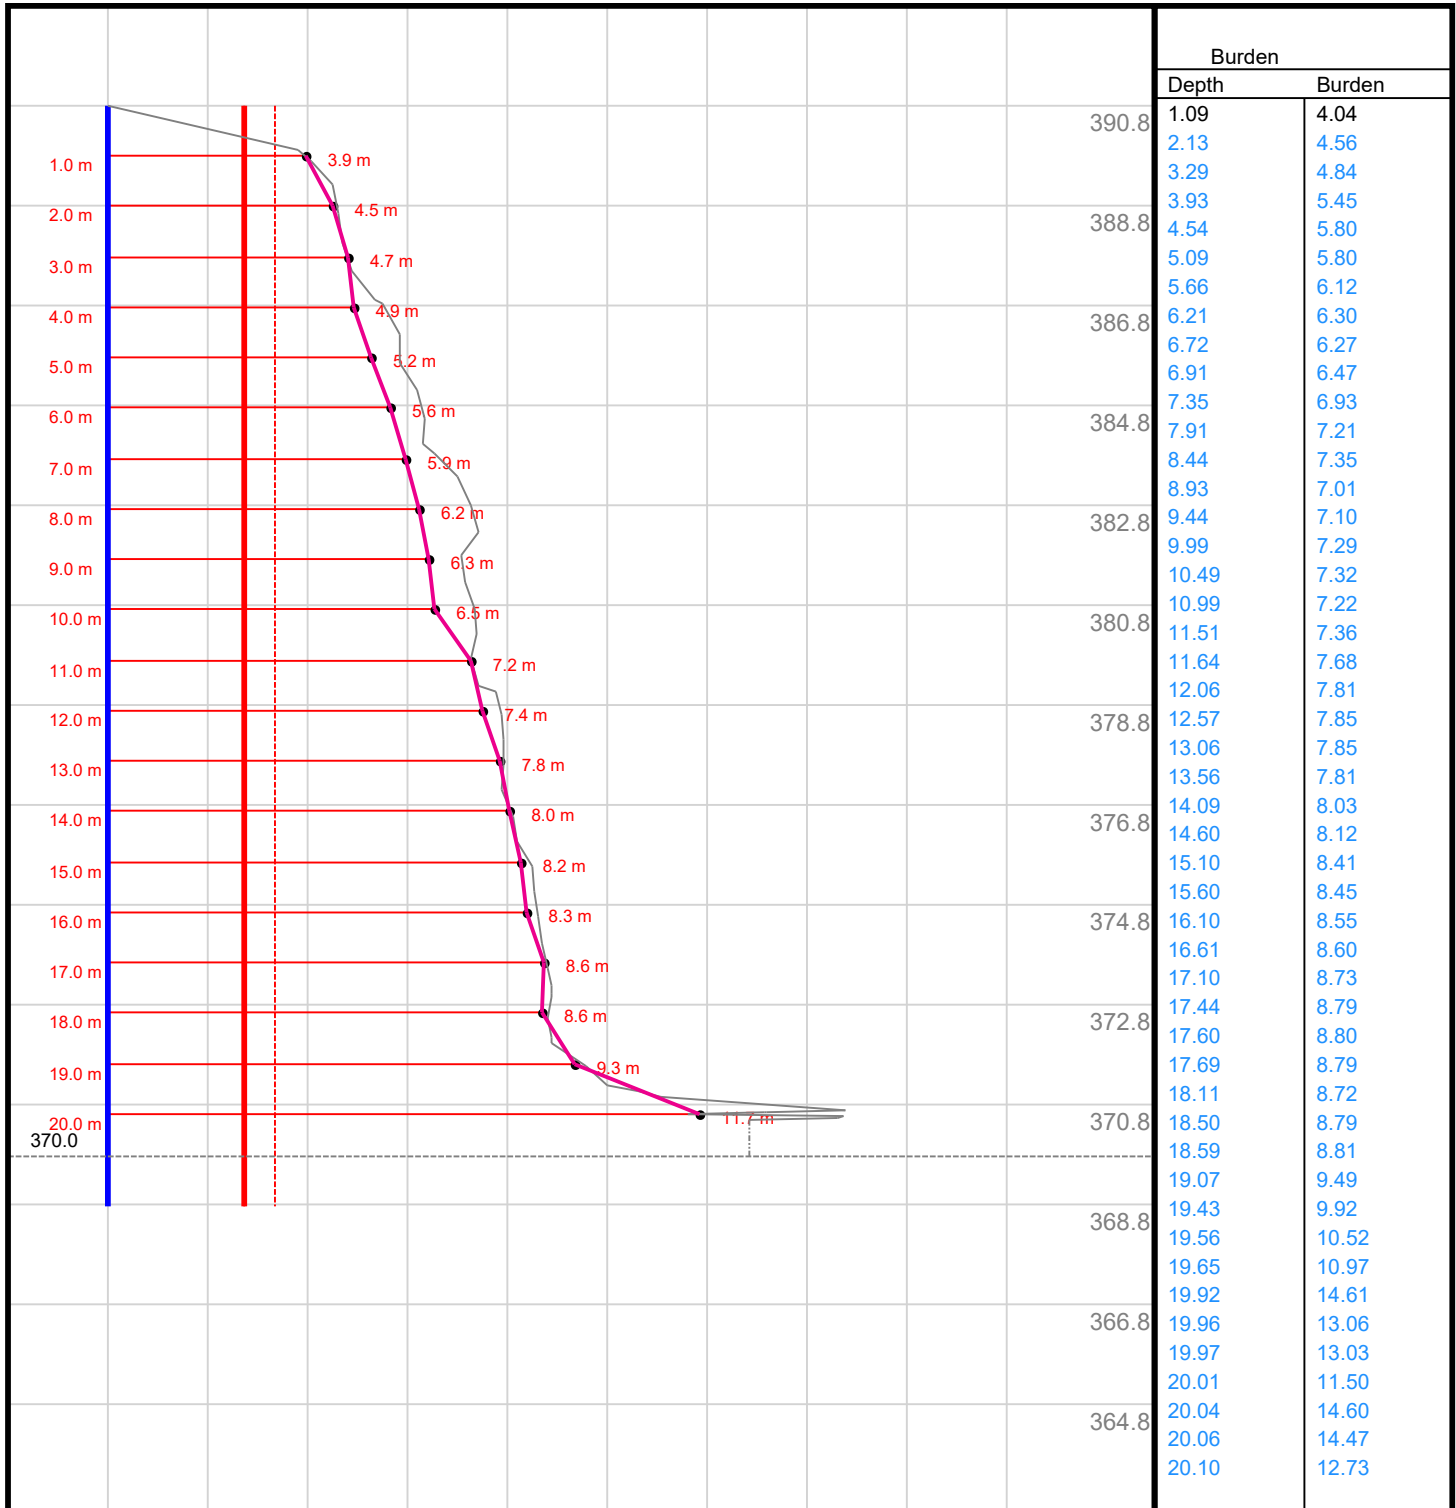

TECHNICAL DATA

Hole:	2	Offset:	0.0 m	BurdenMaster Settings:	
East:	730972.46	Horizontal Offset:	0.0 m	Search Width:	3.0 m
North:	1614006.67	Vert. Face Height:	20.0 m	BM Grid (H x V):	1.0 m x 1.0 m
Elevation:	390.84	Profile Area:	150.6 m ²	Burden To Report:	3.0 m
Drill Azimuth (°):	280.0	Planned Burden:	3.0 m	Excessive Burden:	4.5 m
Search Azimuth (°):	280.0	Tolerance:	10.0 %		
Drill Angle (°):	0.0	Floorlevel:	370.0		
Hole length:	21.8 m	Critical Burden:	2.7 m		
Subdrill:	1.0 m	Stemming:	3.5 m		
Diameter:	114.3 mm				

QuarryX

Blasting Engineer: Pachaya S.

Client: TPIPL 2022

Site:QUARRY C2


Hole 3 of 12

Project: 385-370 W69P M6

Filename: 385-370 W69P M6.qxd


Printed at: 3/11/2022 1:57:09 PM

Scale: 1:150

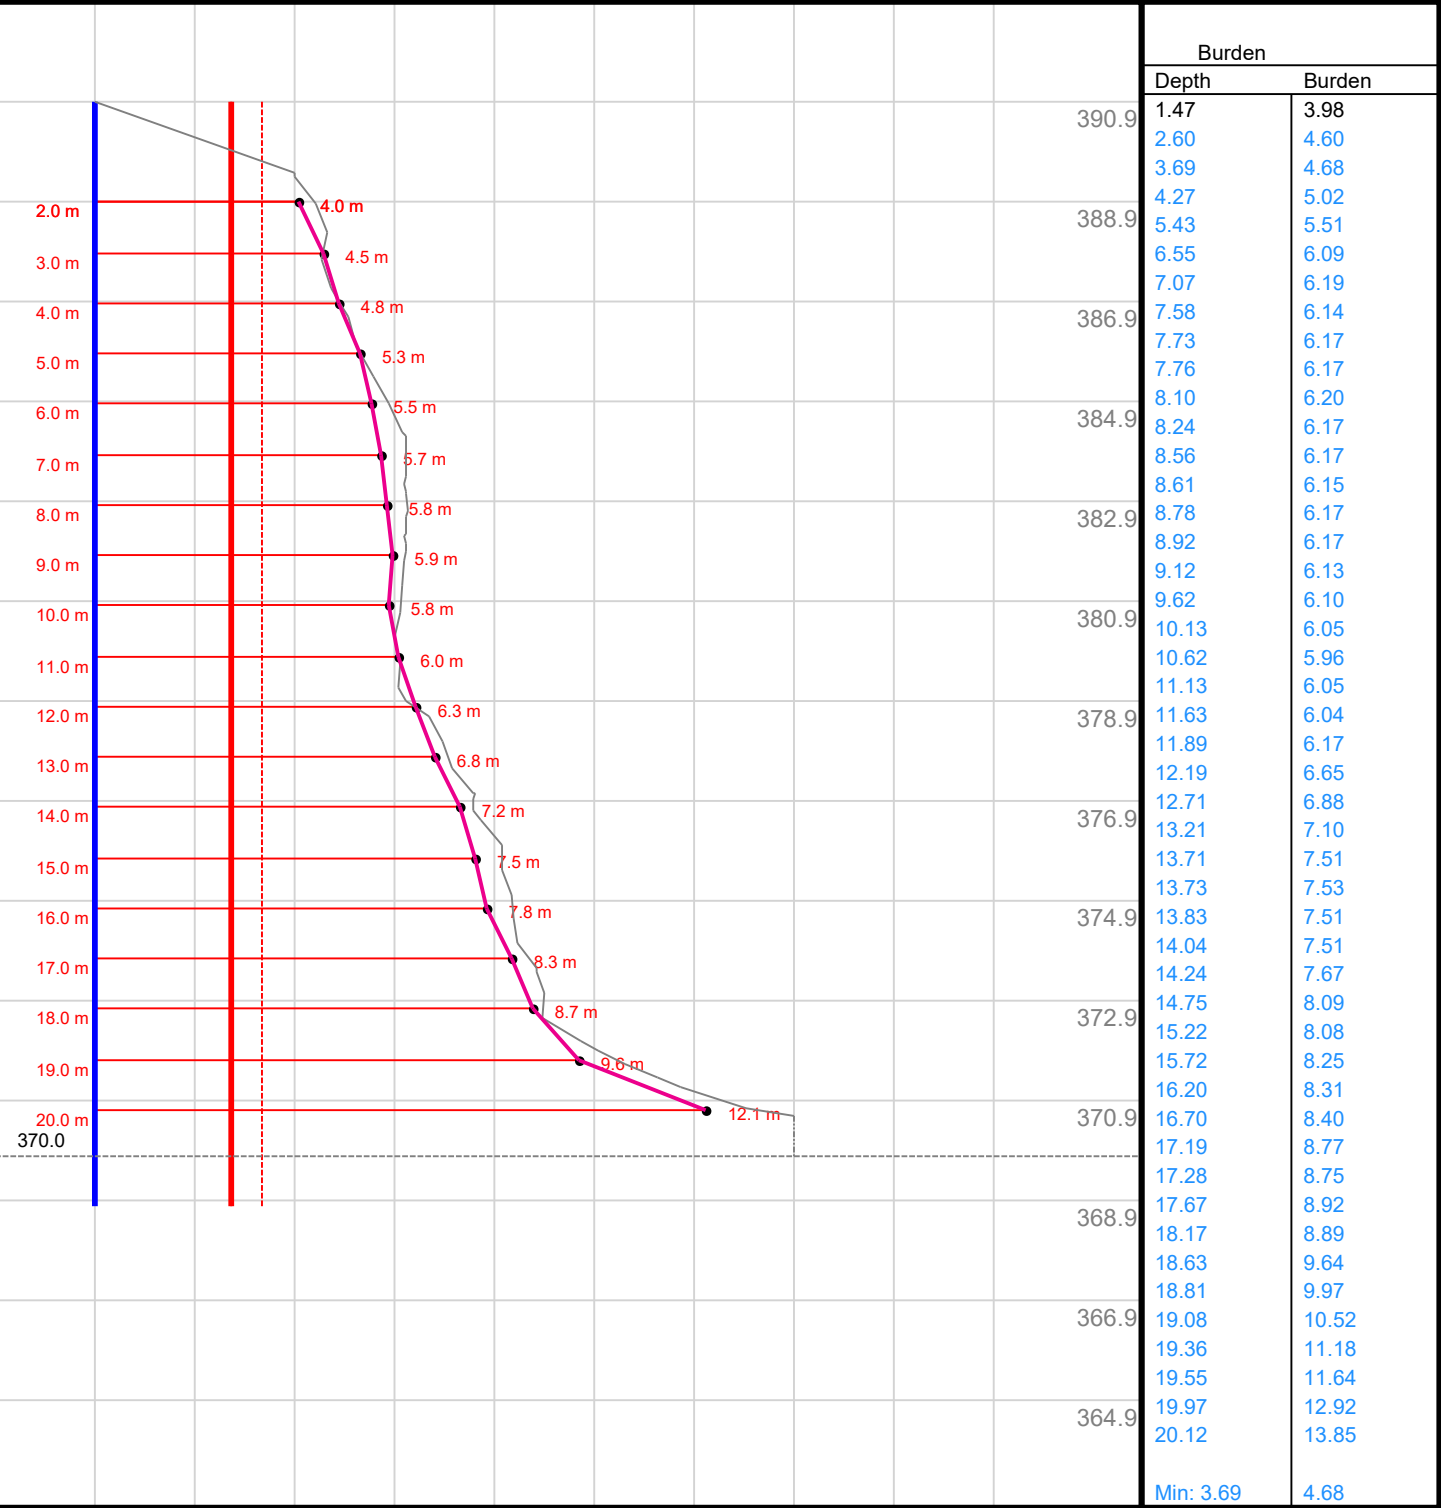

TECHNICAL DATA

Hole:	3	Offset:	0.0 m	BurdenMaster Settings:	
East:	730971.6	Horizontal Offset:	0.0 m	Search Width:	3.0 m
North:	1614002.43	Vert. Face Height:	19.5 m	BM Grid (H x V):	1.0 m x 1.0 m
Elevation:	390.9	Profile Area:	142.5 m²	Burden To Report:	3.0 m
Drill Azimuth (°):	280.0	Planned Burden:	3.0 m	Excessive Burden:	4.5 m
Search Azimuth (°):	280.0	Tolerance:	10.0 %		
Drill Angle (°):	0.0	Floorlevel:	370.0		
Hole length:	21.9 m	Critical Burden:	2.7 m		
Subdrill:	1.0 m	Stemming:	3.5 m		
Diameter:	114.3 mm				

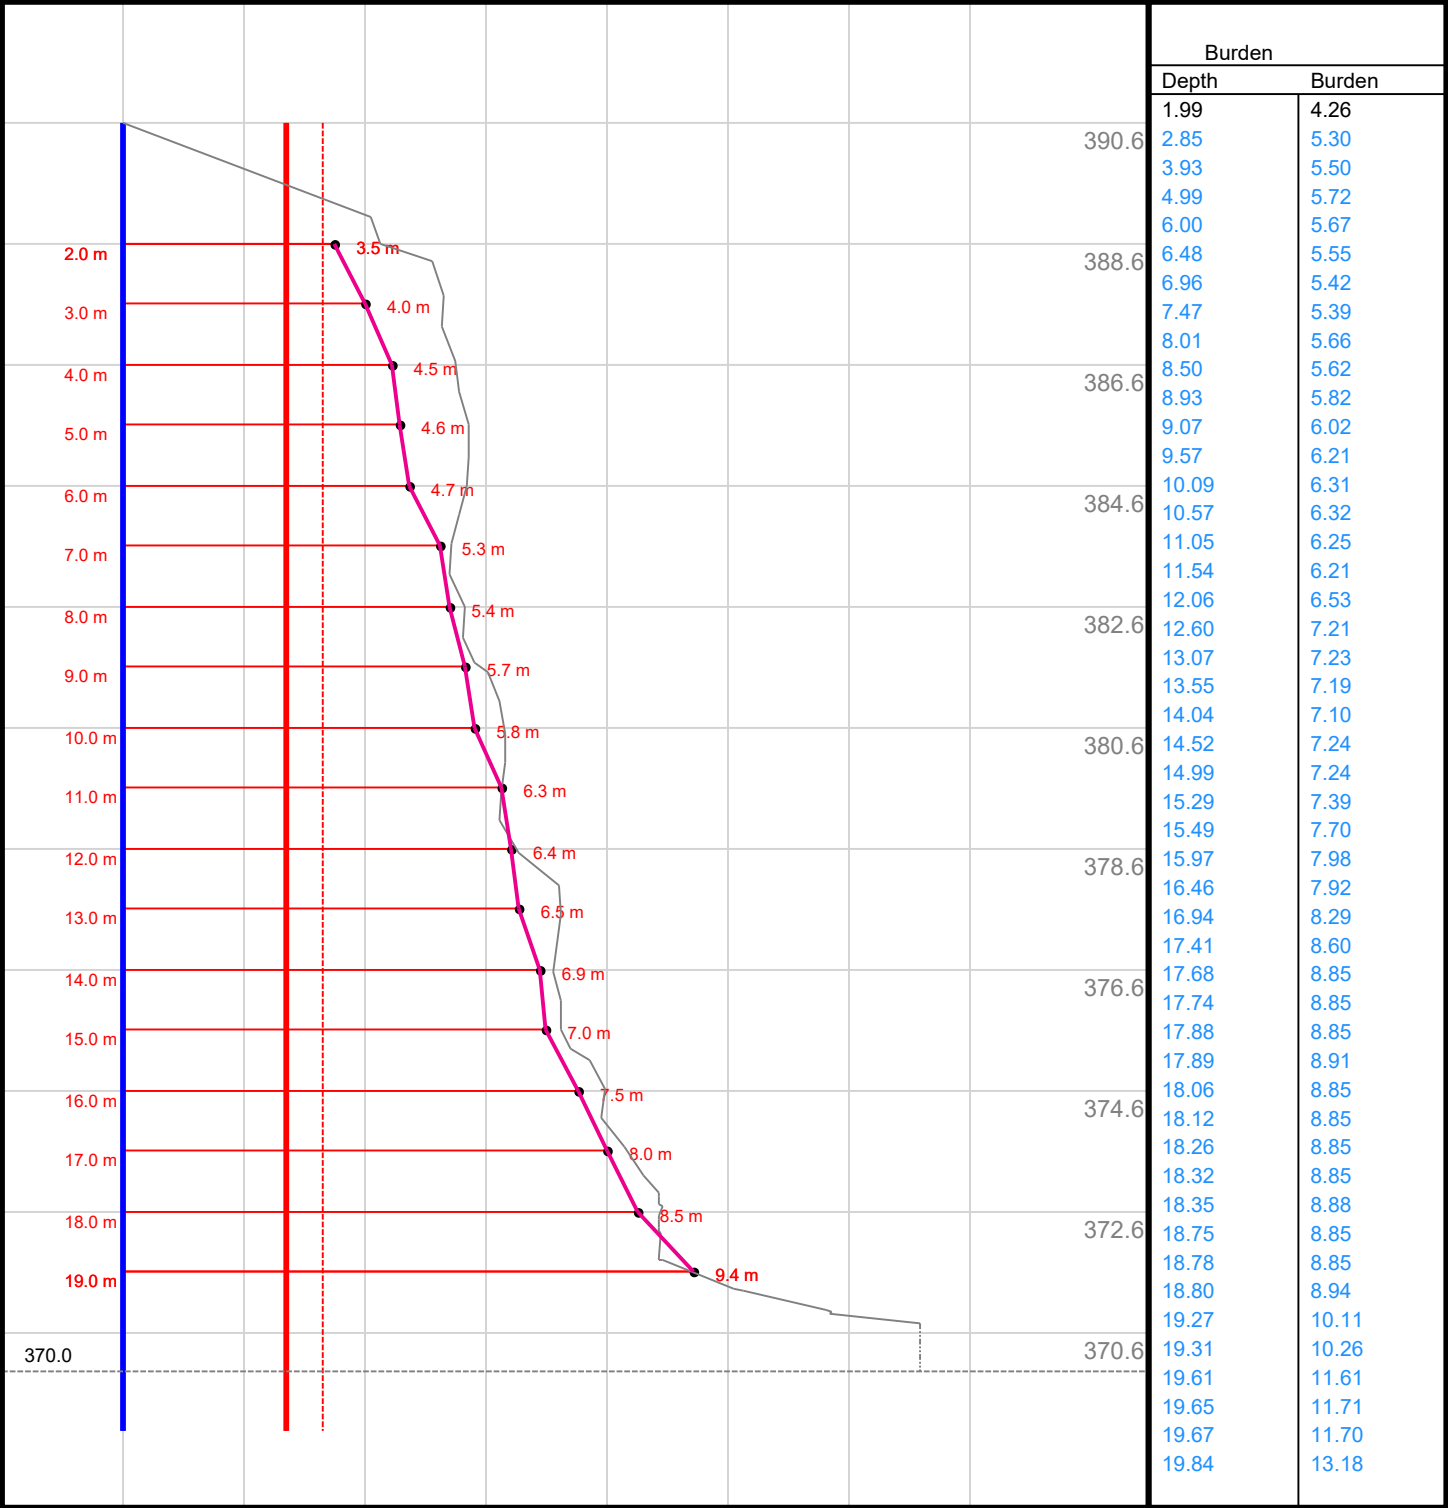


Burden			
Depth		Burden	
1.99	4.26		
2.85	5.30		
3.93	5.50		
4.99	5.72		
6.00	5.67		
6.48	5.55		
6.96	5.42		
7.47	5.39		
8.01	5.66		
8.50	5.62		
8.93	5.82		
9.07	6.02		
9.57	6.21		
10.09	6.31		
10.57	6.32		
11.05	6.25		
11.54	6.21		
12.06	6.53		
12.60	7.21		
13.07	7.23		
13.55	7.19		
14.04	7.10		
14.52	7.24		
14.99	7.24		
15.29	7.39		
15.49	7.70		
15.97	7.98		
16.46	7.92		
16.94	8.29		
17.41	8.60		
17.68	8.85		
17.74	8.85		
17.88	8.85		
17.89	8.91		
18.06	8.85		
18.12	8.85		
18.26	8.85		
18.32	8.85		
18.35	8.88		
18.75	8.85		
18.78	8.85		
18.80	8.94		
19.27	10.11		
19.31	10.26		
19.61	11.61		
19.65	11.71		
19.67	11.70		
19.84	13.18		
Min: 7.47		5.39	

TECHNICAL DATA			
Hole:	4	Offset:	0.0 m
East:	730970.66	Horizontal Offset:	0.0 m
North:	1613997.87	Vert. Face Height:	19.1 m
Elevation:	390.63	Profile Area:	136.4 m ²
Drill Azimuth (°):	280.0	Planned Burden:	3.0 m
Search Azimuth (°):	280.0	Tolerance:	10.0 %
Drill Angle (°):	0.0	Floorlevel:	370.0
Hole length:	21.6 m	Critical Burden:	2.7 m
Subdrill:	1.0 m	Stemming:	3.5 m
Diameter:	114.3 mm		
BurdenMaster Settings:			
		Search Width:	3.0 m
		BM Grid (H x V):	1.0 m x 1.0 m
		Burden To Report:	3.0 m
		Excessive Burden:	4.5 m

QuarryX

Blasting Engineer: Pachaya S.
Client: TPIPL 2022
Site: QUARRY C2
Hole 5 of 12

Project: 385-370 W69P M6
Filename: 385-370 W69P M6.qxd
Printed at: 3/11/2022 1:57:13 PM
Scale: 1:150

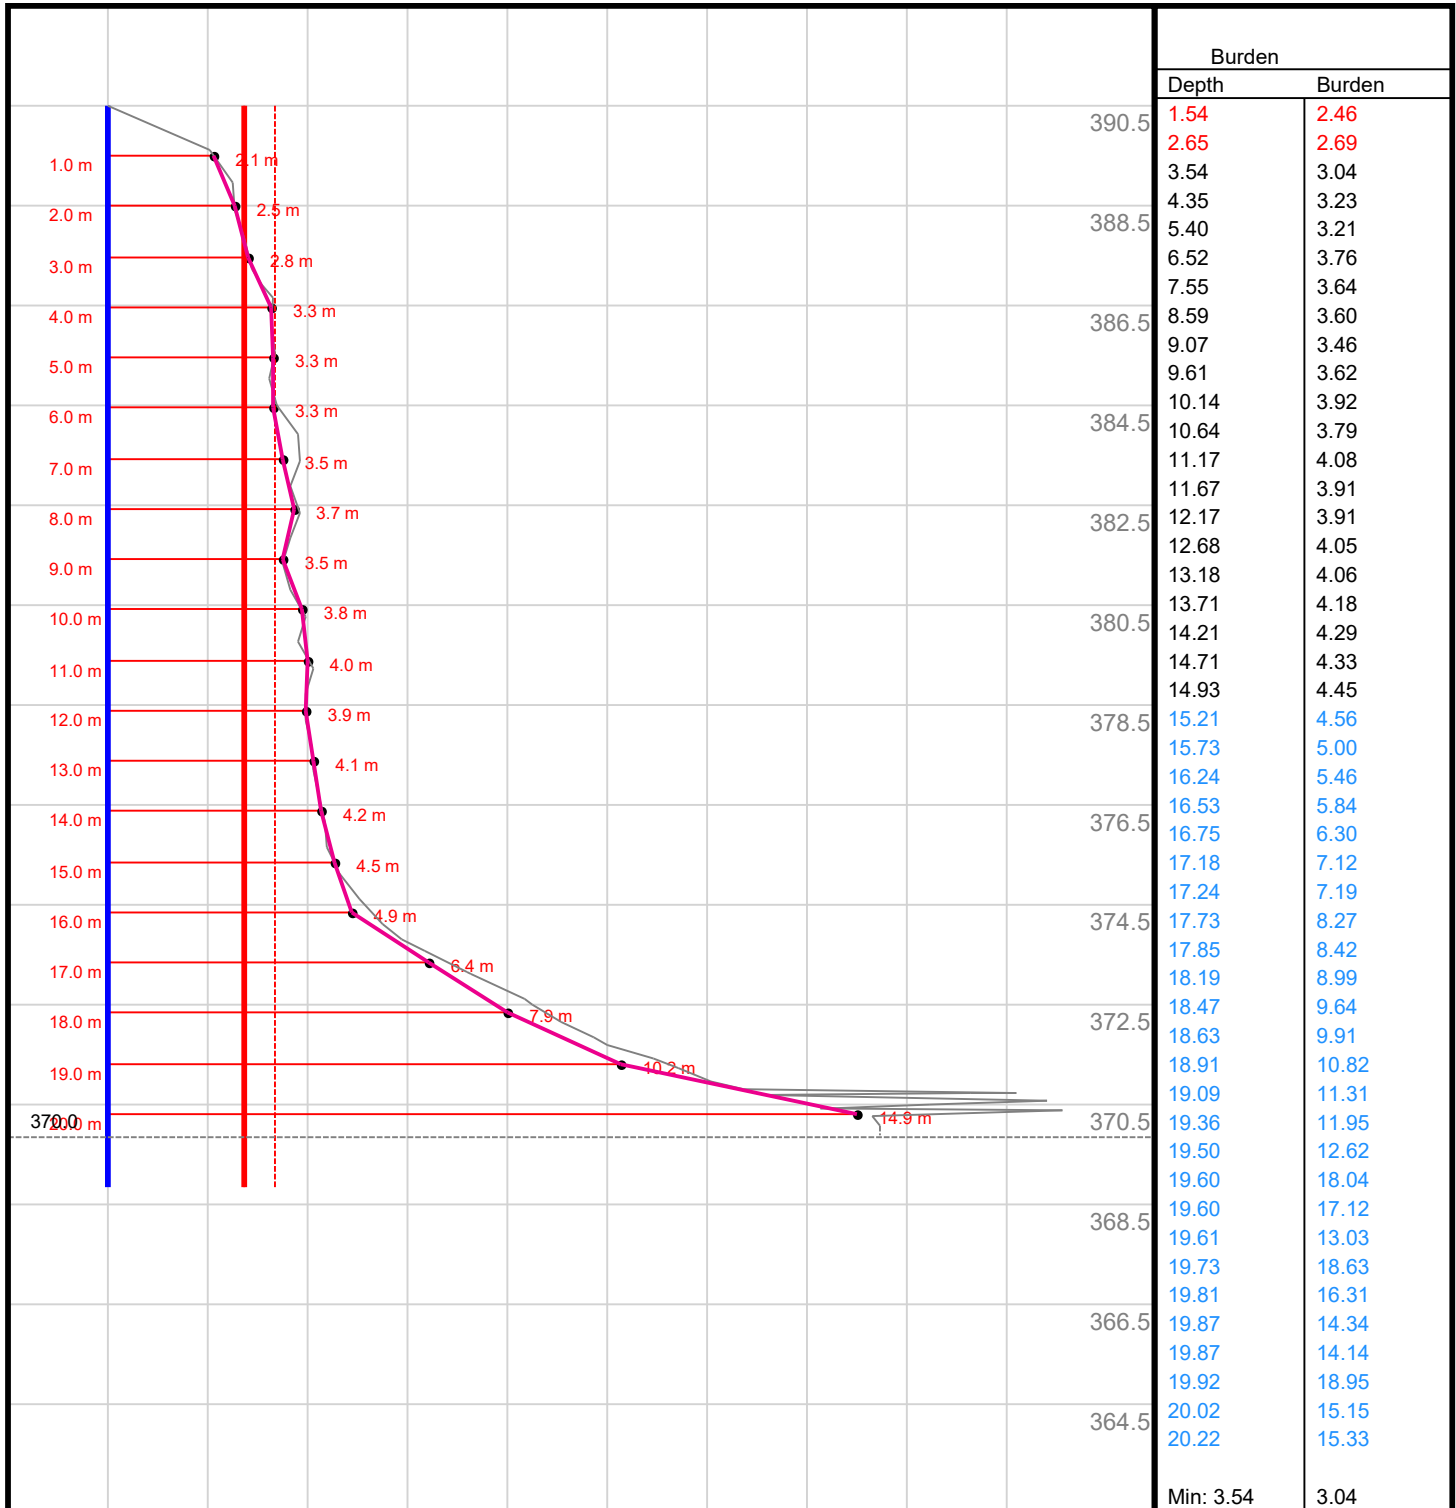

TECHNICAL DATA

Hole:	5	Offset:	0.0 m	BurdenMaster Settings:	
East:	730971.1	Horizontal Offset:	0.0 m	Search Width:	3.0 m
North:	1613993.37	Vert. Face Height:	19.6 m	BM Grid (H x V):	1.0 m x 1.0 m
Elevation:	390.47	Profile Area:	100.0 m ²	Burden To Report:	3.0 m
Drill Azimuth (°):	247.0	Planned Burden:	3.0 m	Excessive Burden:	4.5 m
Search Azimuth (°):	247.0	Tolerance:	10.0 %		
Drill Angle (°):	0.0	Floorlevel:	370.0		
Hole length:	21.5 m	Critical Burden:	2.7 m		
Subdrill:	1.0 m	Stemming:	3.5 m		
Diameter:	114.3 mm				

QuarryX

Blasting Engineer: Pachaya S.

Client: TPIPL 2022

Site: QUARRY C2


Hole 10 of 12

Project: 385-370 W69P M6

Filename: 385-370 W69P M6.qxd


Printed at: 3/11/2022 1:57:16 PM

Scale: 1:150

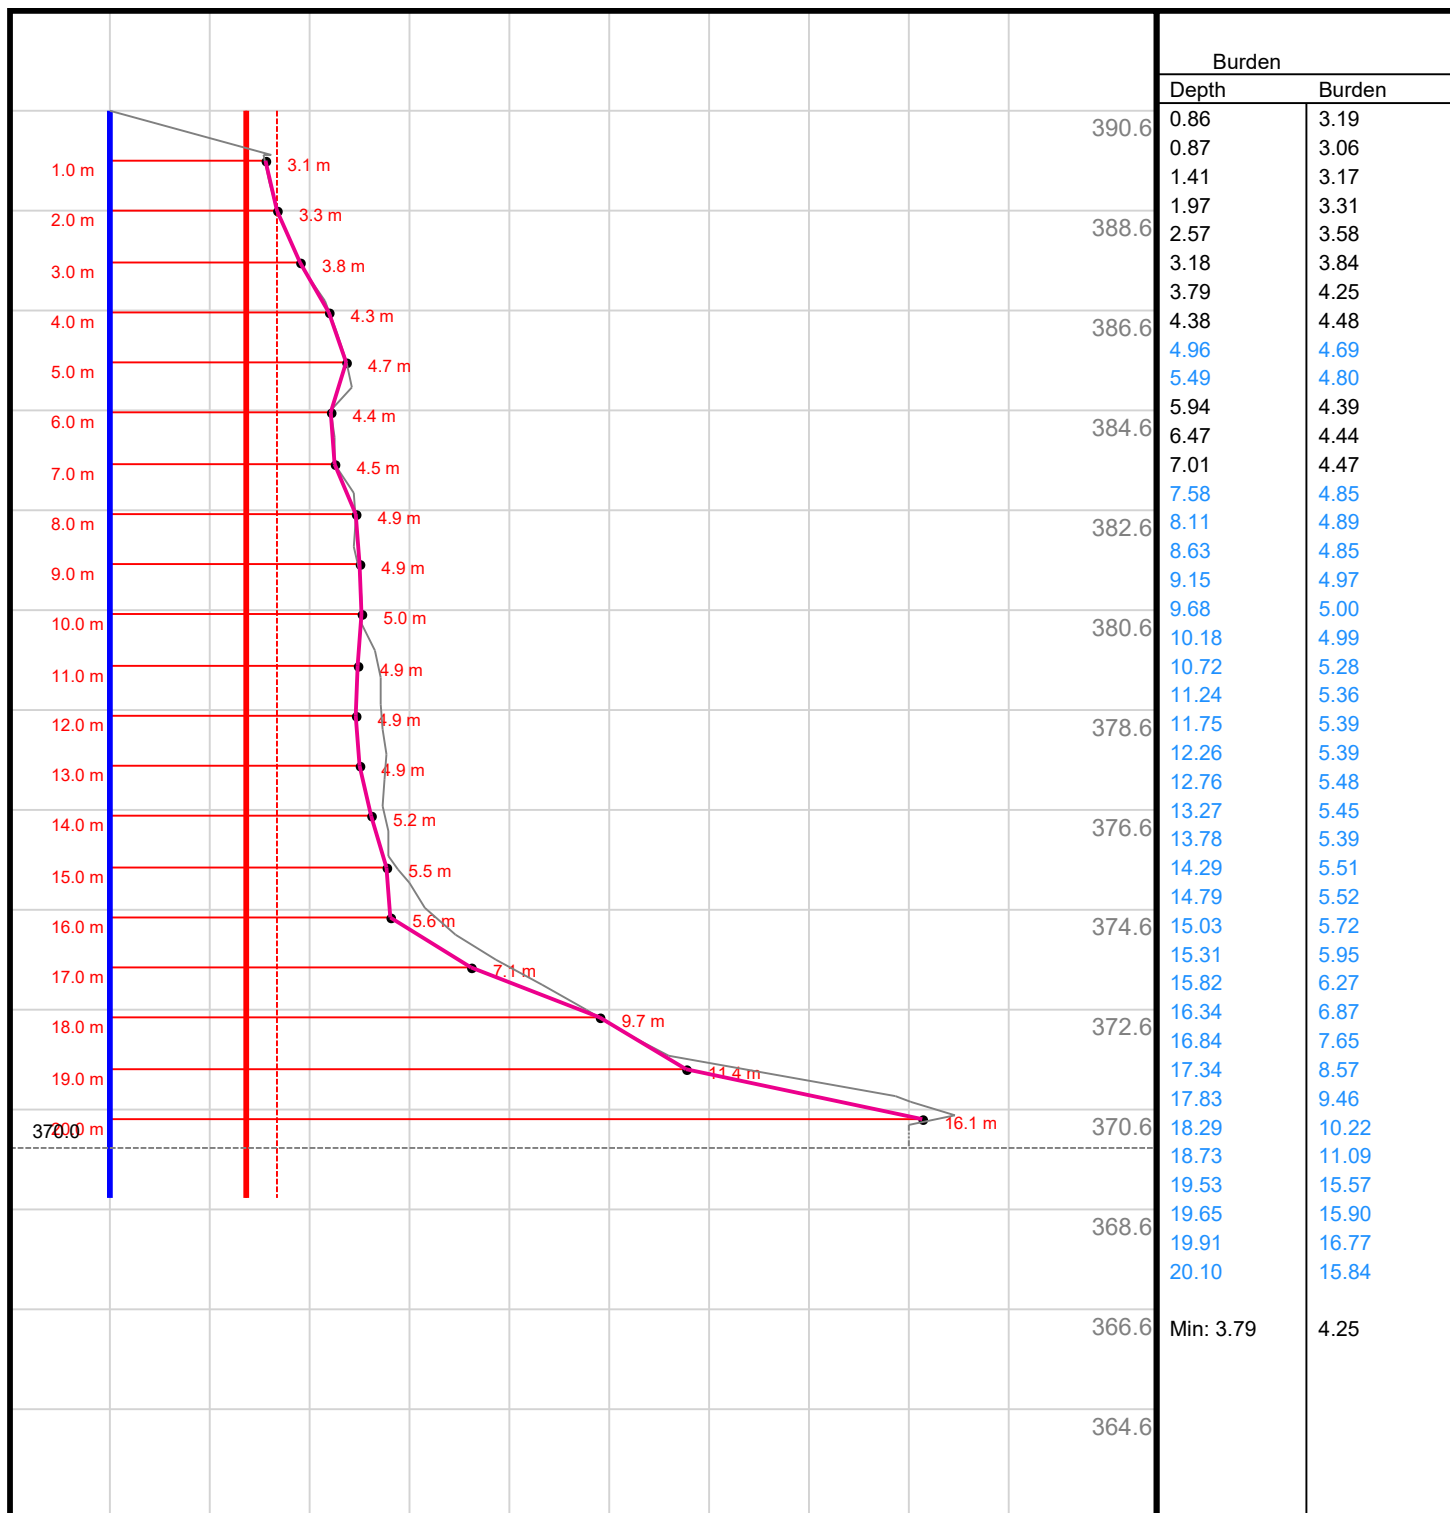

TECHNICAL DATA

Hole:	6	Offset:	0.0 m	BurdenMaster Settings:	
East:	730973.04	Horizontal Offset:	0.0 m	Search Width:	3.0 m
North:	1613991.03	Vert. Face Height:	19.7 m	BM Grid (H x V):	1.0 m x 1.0 m
Elevation:	390.57	Profile Area:	124.7 m ²	Burden To Report:	3.0 m
Drill Azimuth (°):	271.0	Planned Burden:	3.0 m	Excessive Burden:	4.5 m
Search Azimuth (°):	271.0	Tolerance:	10.0 %		
Drill Angle (°):	0.0	Floorlevel:	370.0		
Hole length:	21.6 m	Critical Burden:	2.7 m		
Subdrill:	1.0 m	Stemming:	3.5 m		
Diameter:	114.3 mm				

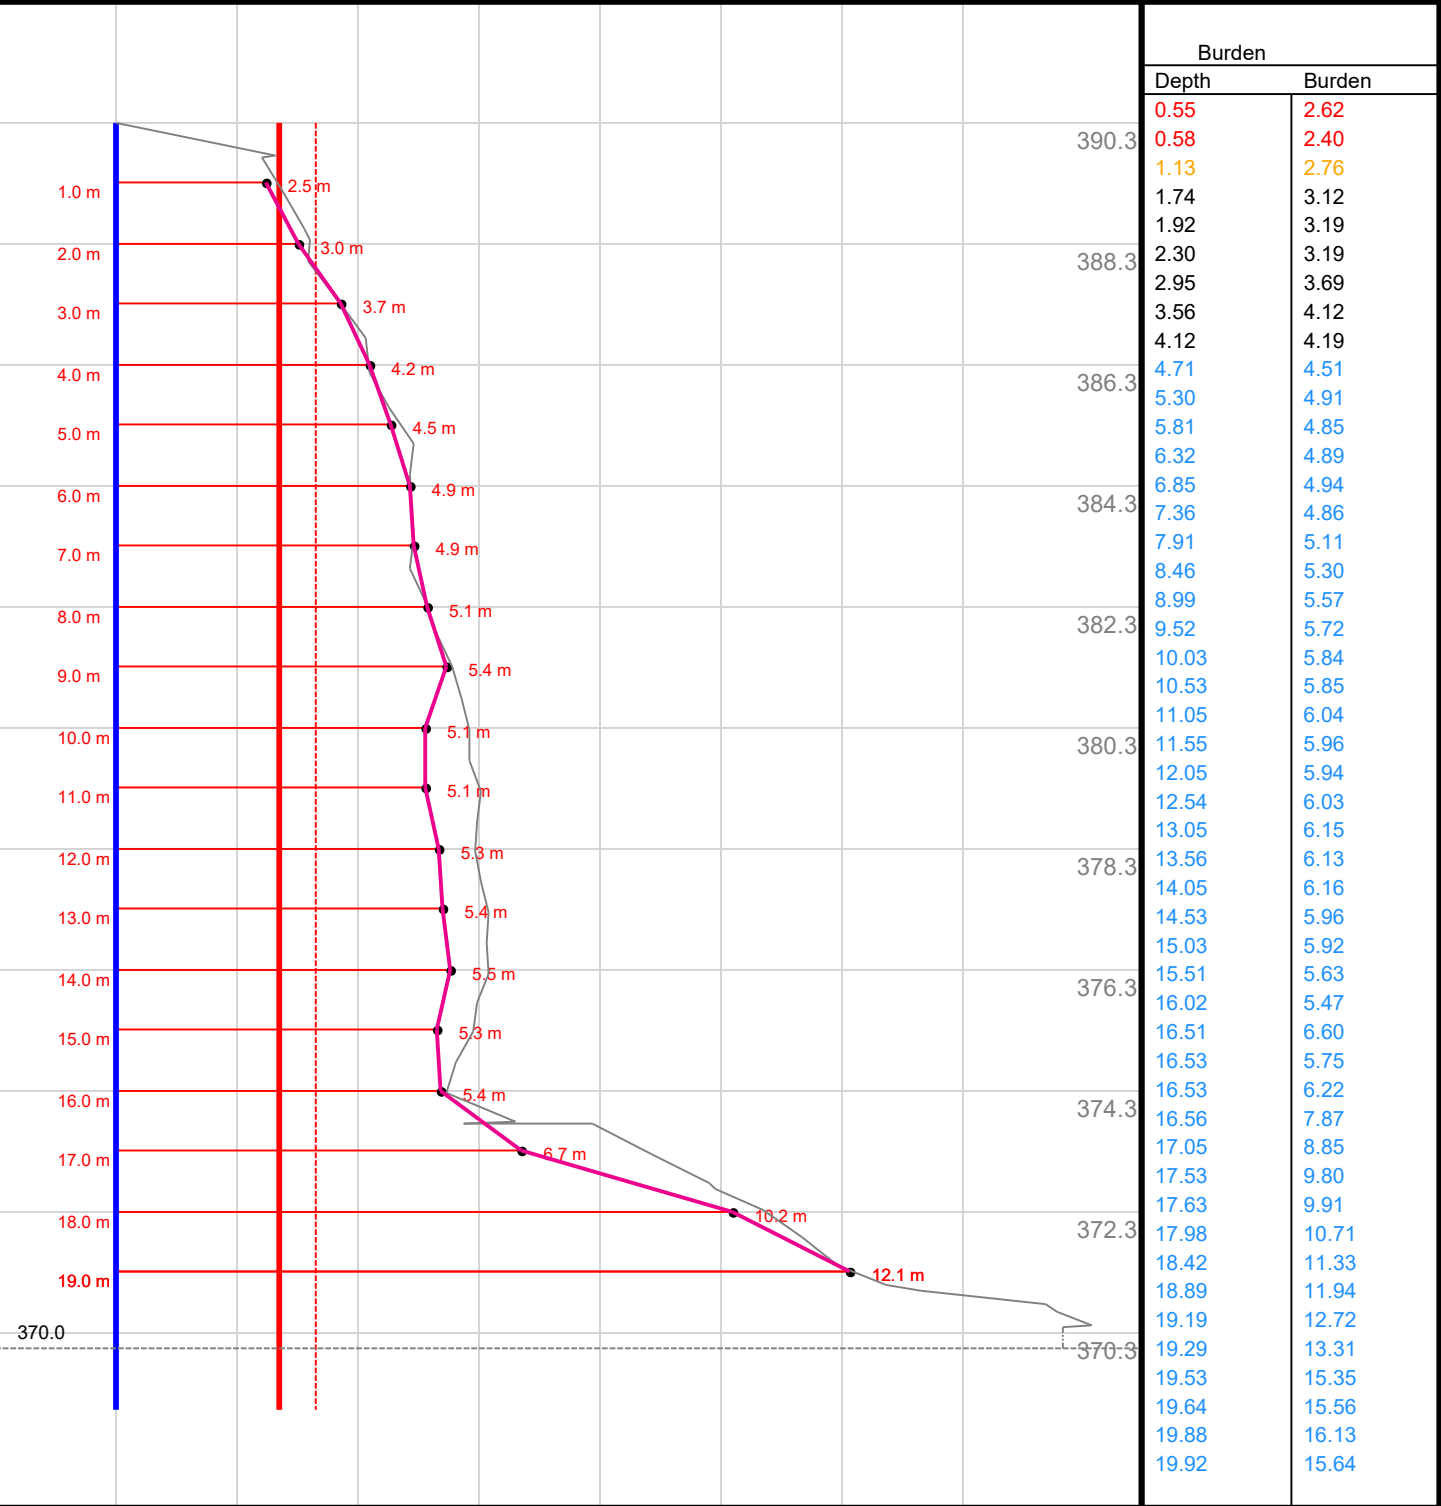


Min: 3.56				4.12
TECHNICAL DATA				
Hole:	7	Offset:	0.0 m	BurdenMaster Settings:
East:	730972.49	Horizontal Offset:	0.0 m	Search Width: 3.0 m
North:	1613986.49	Vert. Face Height:	19.7 m	BM Grid (H x V): 1.0 m x 1.0 m
Elevation:	390.27	Profile Area:	125.1 m²	Burden To Report: 3.0 m
Drill Azimuth (°):	280.0	Planned Burden:	3.0 m	Excessive Burden: 4.5 m
Search Azimuth (°):	280.0	Tolerance:	10.0 %	
Drill Angle (°):	0.0	Floorlevel:	370.0	
Hole length:	21.3 m	Critical Burden:	2.7 m	
Subdrill:	1.0 m	Stemming:	3.5 m	
Diameter:	114.3 mm			

QuarryX

Blasting Engineer: Pachaya S.
Client: TPIPL 2022
Site: QUARRY C2
Hole 12 of 12

Project: 385-370 W69P M6
Filename: 385-370 W69P M6.qxd
Printed at: 3/11/2022 1:57:20 PM
Scale: 1:150

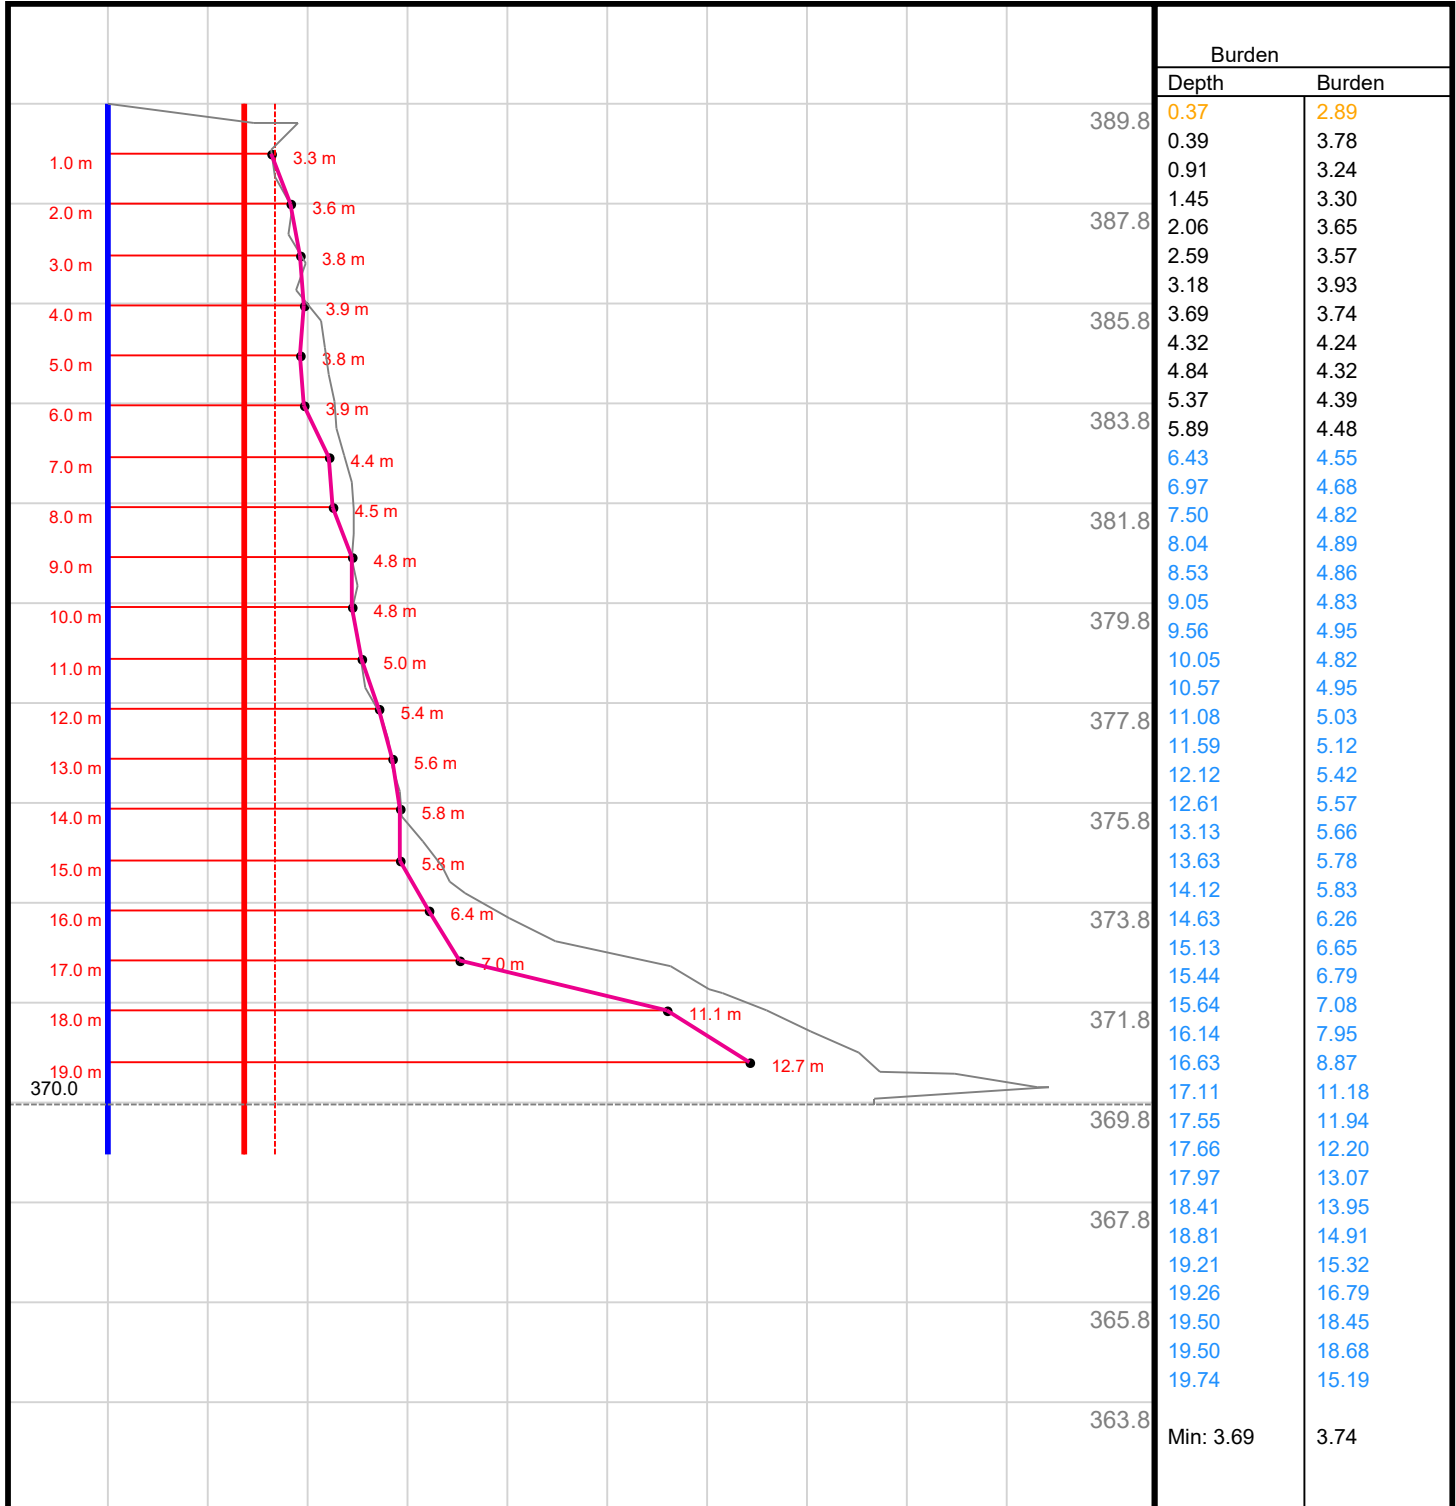

TECHNICAL DATA

Hole:	8	Offset:	0.0 m	BurdenMaster Settings:	
East:	730971.81	Horizontal Offset:	0.0 m	Search Width:	3.0 m
North:	1613982.12	Vert. Face Height:	19.5 m	BM Grid (H x V):	1.0 m x 1.0 m
Elevation:	389.85	Profile Area:	124.7 m ²	Burden To Report:	3.0 m
Drill Azimuth (°):	280.0	Planned Burden:	3.0 m	Excessive Burden:	4.5 m
Search Azimuth (°):	280.0	Tolerance:	10.0 %		
Drill Angle (°):	0.0	Floorlevel:	370.0		
Hole length:	20.8 m	Critical Burden:	2.7 m		
Subdrill:	1.0 m	Stemming:	3.5 m		
Diameter:	114.3 mm				

QuarryX

Blasting Engineer: Pachaya S.

Client: TPIPL 2022

Site: QUARRY C2


Hole 13 of 12

Project: 385-370 W69P M6

Filename: 385-370 W69P M6.qxd

Printed at: 3/11/2022 1:57:22 PM

Scale: 1:150

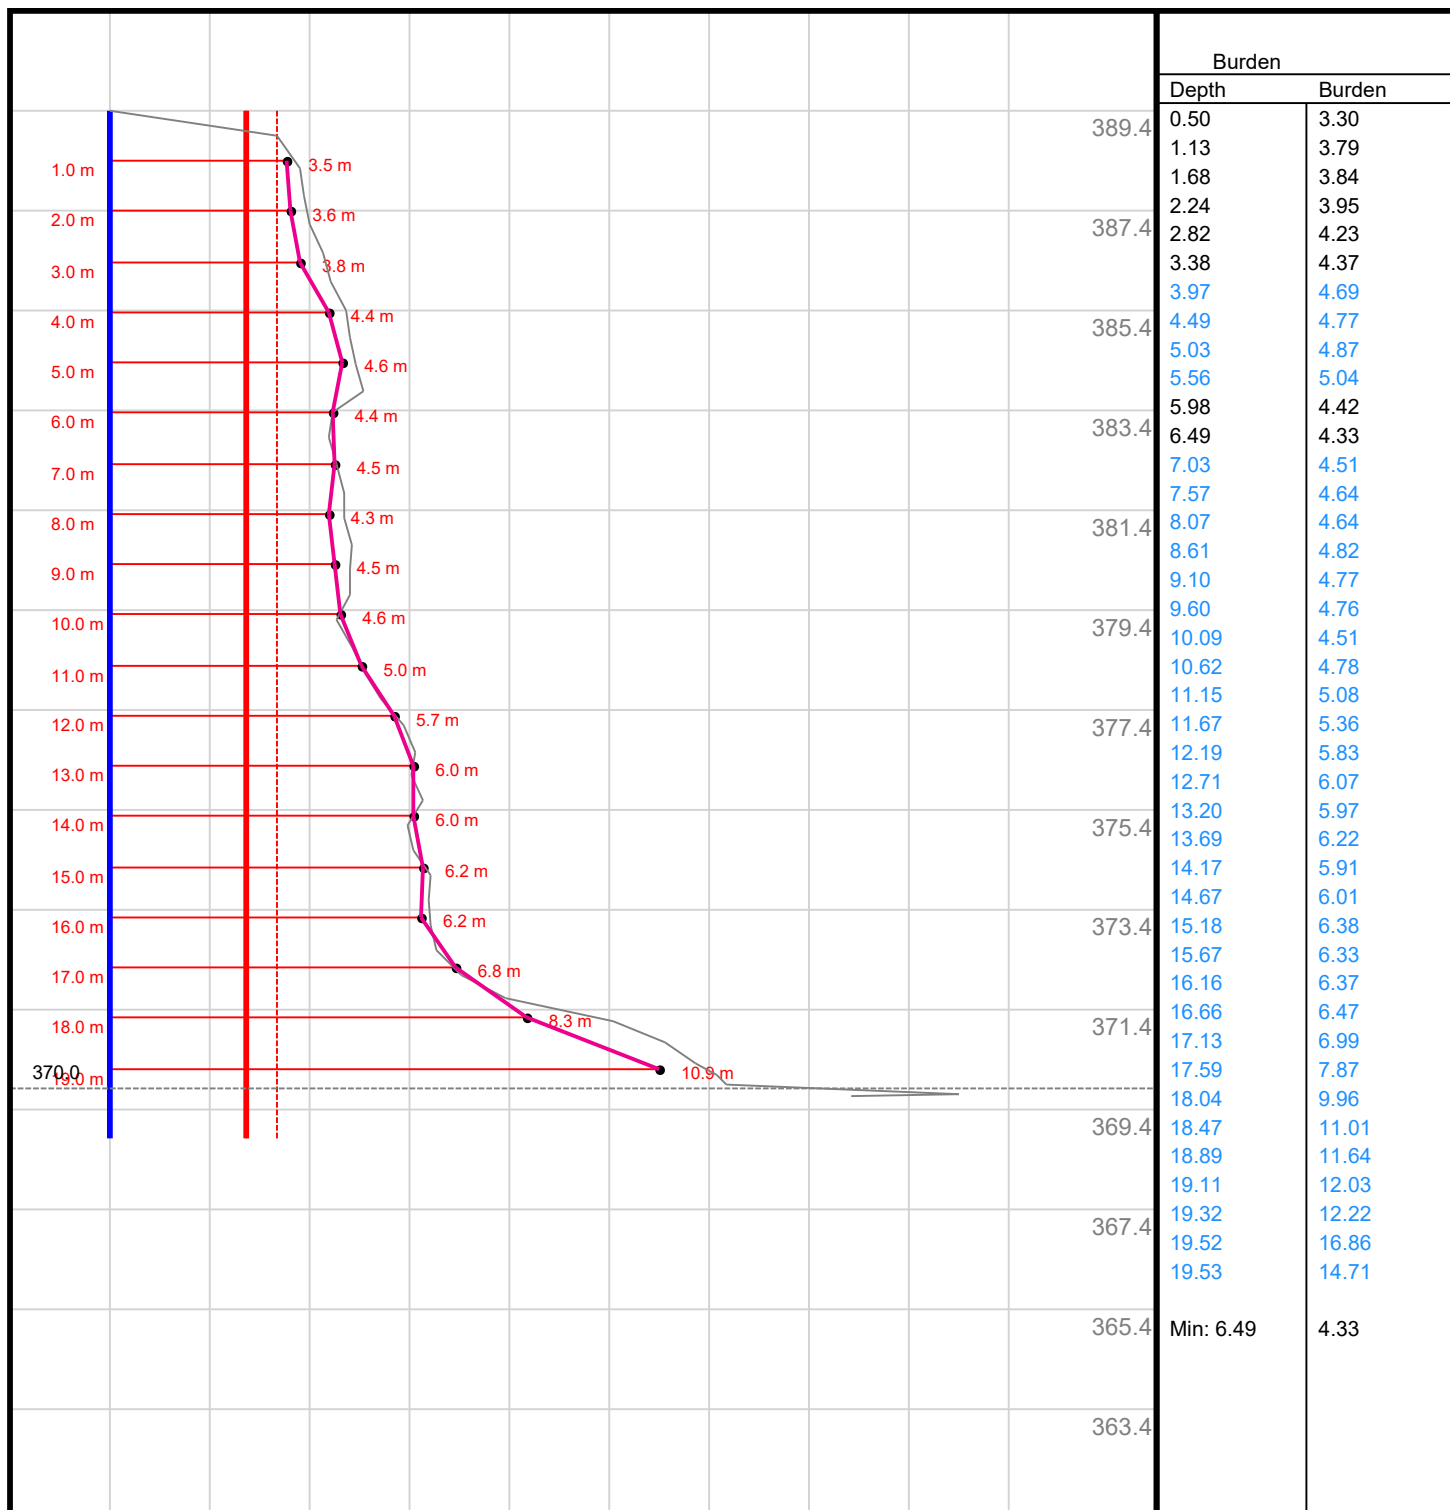


TECHNICAL DATA

Hole:	9	Offset:	0.0 m	BurdenMaster Settings:	
East:	730971.09	Horizontal Offset:	0.0 m	Search Width:	3.0 m
North:	1613977.7	Vert. Face Height:	18.9 m	BM Grid (H x V):	1.0 m x 1.0 m
Elevation:	389.39	Profile Area:	107.6 m ²	Burden To Report:	3.0 m
Drill Azimuth (°):	280.0	Planned Burden:	3.0 m	Excessive Burden:	4.5 m
Search Azimuth (°):	280.0	Tolerance:	10.0 %		
Drill Angle (°):	0.0	Floorlevel:	370.0		
Hole length:	20.4 m	Critical Burden:	2.7 m		
Subdrill:	1.0 m	Stemming:	3.5 m		
Diameter:	114.3 mm				

QuarryX


Blasting Engineer: Pachaya S.
Client: TPIPL 2022
Site:QUARRY C2
Hole 14 of 12

Project: 385-370 W69P M6
Filename: 385-370 W69P M6.qxd
Printed at: 3/11/2022 1:57:24 PM
Scale: 1:125

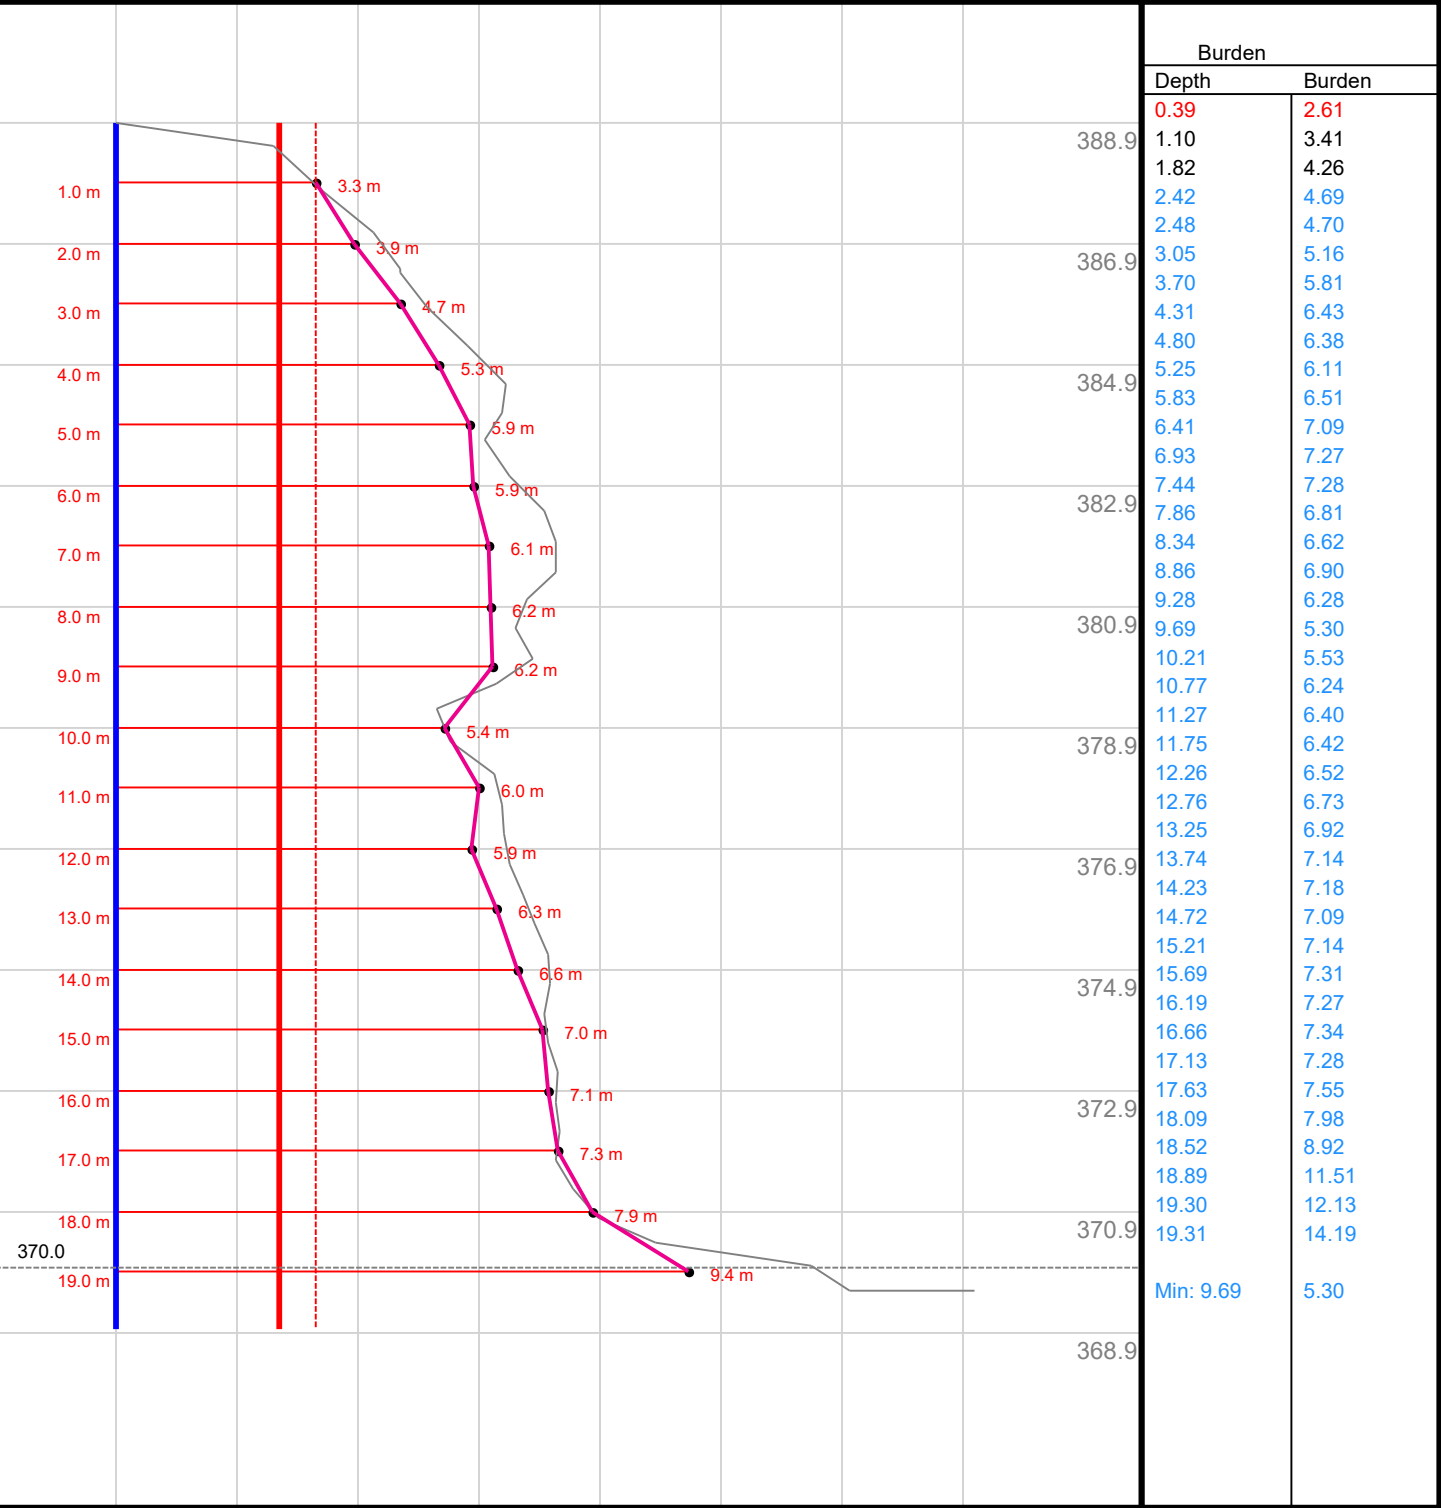


TECHNICAL DATA

Hole:	10	Offset:	0.0 m	BurdenMaster Settings:	
East:	730970.34	Horizontal Offset:	0.0 m	Search Width:	3.0 m
North:	1613973.37	Vert. Face Height:	18.5 m	BM Grid (H x V):	1.0 m x 1.0 m
Elevation:	388.93	Profile Area:	119.6 m ²	Burden To Report:	3.0 m
Drill Azimuth (°):	280.0	Planned Burden:	3.0 m	Excessive Burden:	4.5 m
Search Azimuth (°):	280.0	Tolerance:	10.0 %		
Drill Angle (°):	0.0	Floorlevel:	370.0		
Hole length:	19.9 m	Critical Burden:	2.7 m		
Subdrill:	1.0 m	Stemming:	3.5 m		
Diameter:	114.3 mm				

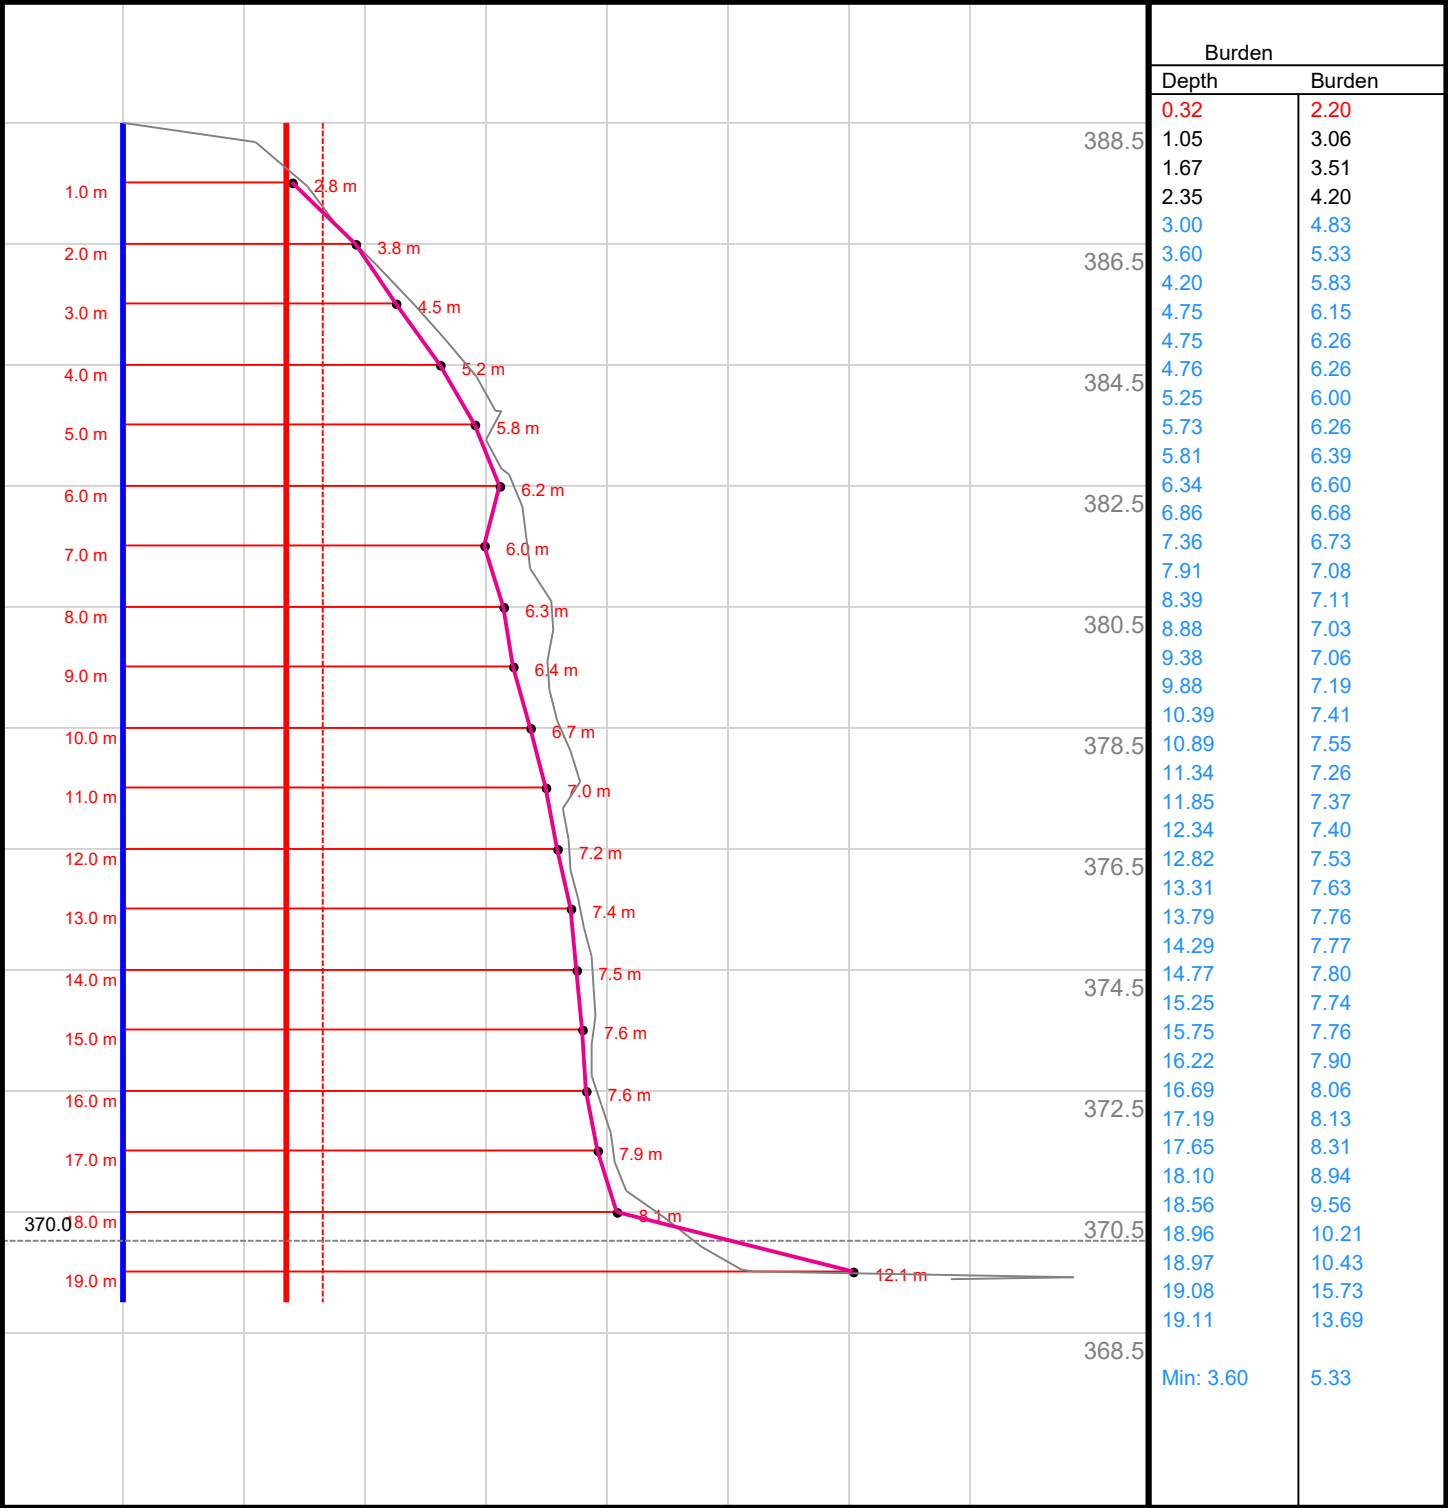

TECHNICAL DATA

Hole:	11	Offset:	0.0 m	BurdenMaster Settings:	
East:	730969.62	Horizontal Offset:	0.0 m	Search Width:	3.0 m
North:	1613969.05	Vert. Face Height:	18.2 m	BM Grid (H x V):	1.0 m x 1.0 m
Elevation:	388.49	Profile Area:	121.1 m ²	Burden To Report:	3.0 m
Drill Azimuth (°):	280.0	Planned Burden:	3.0 m	Excessive Burden:	4.5 m
Search Azimuth (°):	280.0	Tolerance:	10.0 %		
Drill Angle (°):	0.0	Floorlevel:	370.0		
Hole length:	19.5 m	Critical Burden:	2.7 m		
Subdrill:	1.0 m	Stemming:	3.5 m		
Diameter:	114.3 mm				

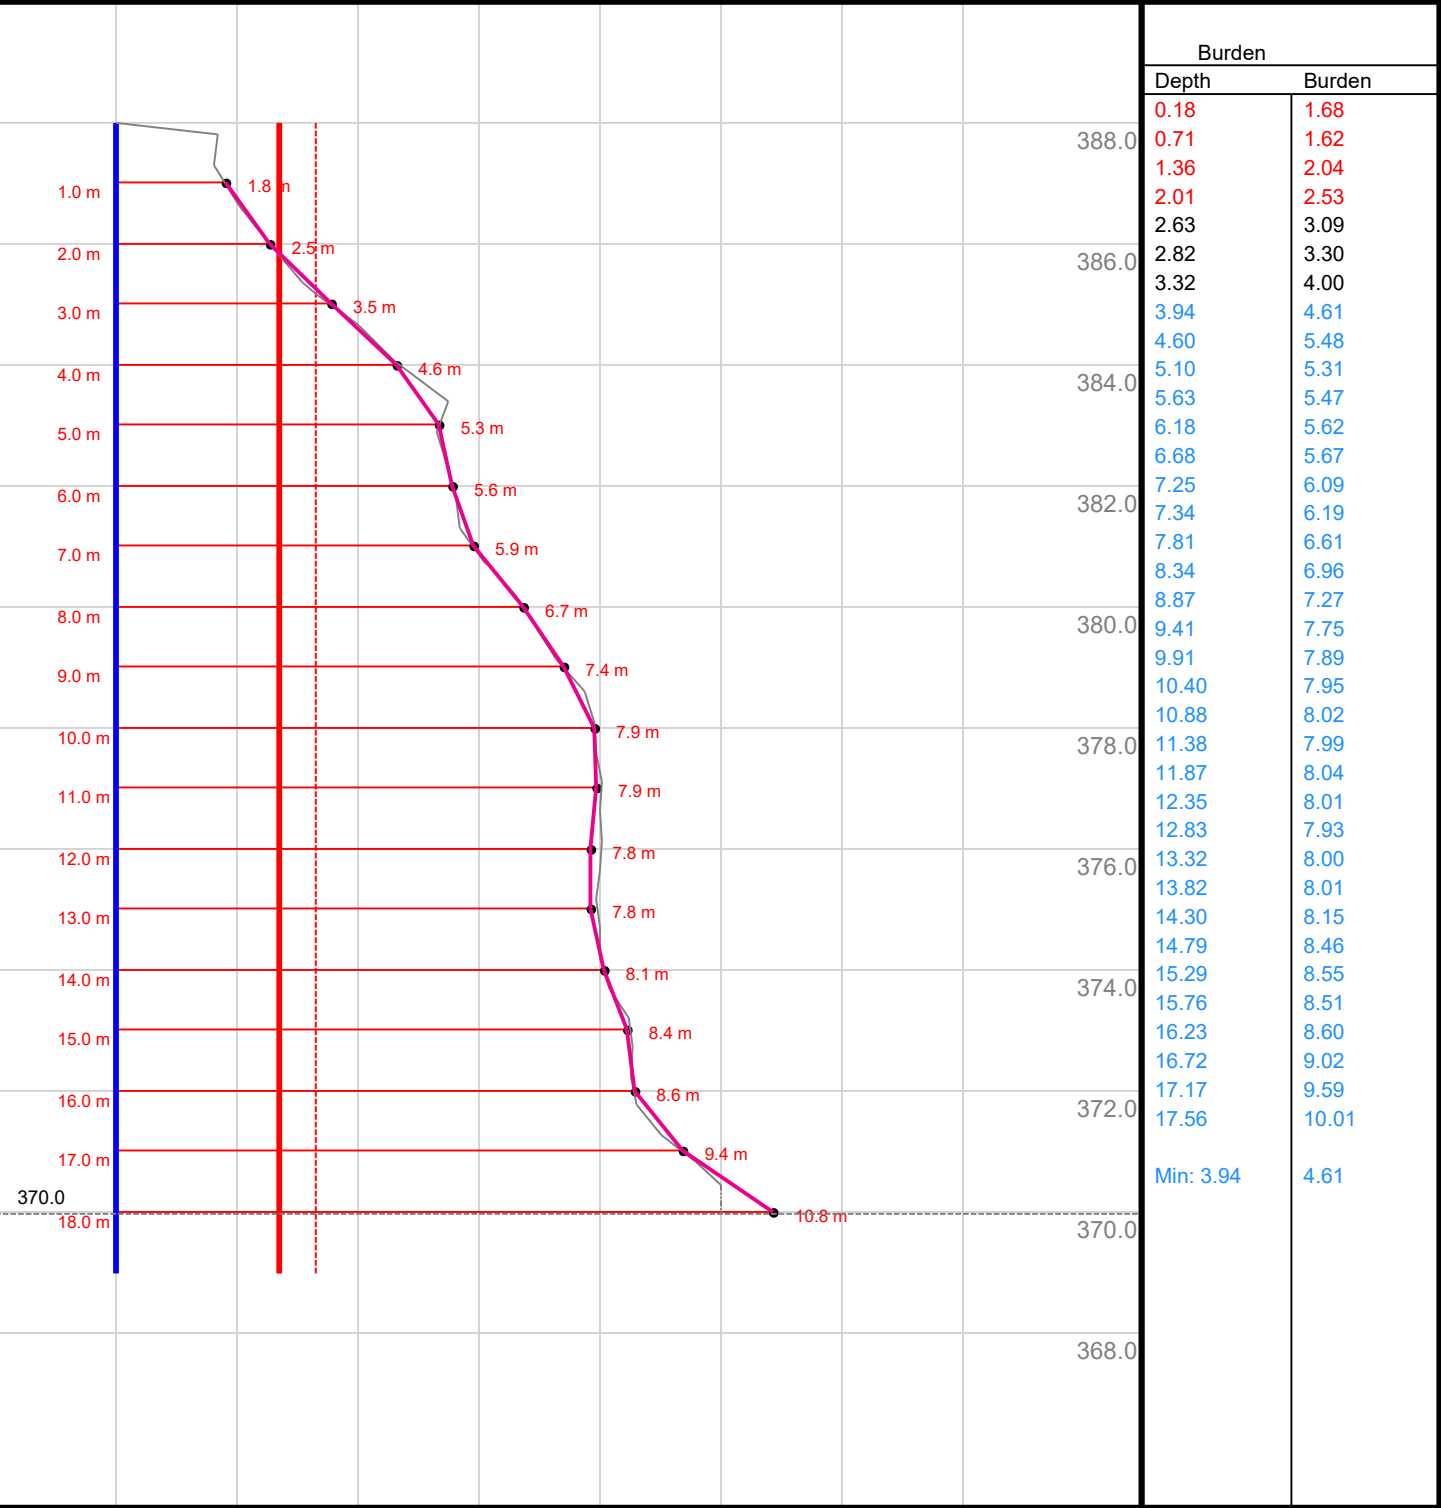

TECHNICAL DATA

Hole:	12	Offset:	0.0 m	BurdenMaster Settings:	
East:	730968.81	Horizontal Offset:	0.0 m	Search Width:	3.0 m
North:	1613964.61	Vert. Face Height:	17.8 m	BM Grid (H x V):	1.0 m x 1.0 m
Elevation:	388.02	Profile Area:	116.0 m ²	Burden To Report:	3.0 m
Drill Azimuth (°):	280.0	Planned Burden:	3.0 m	Excessive Burden:	4.5 m
Search Azimuth (°):	280.0	Tolerance:	10.0 %		
Drill Angle (°):	0.0	Floorlevel:	370.0		
Hole length:	19.0 m	Critical Burden:	2.7 m		
Subdrill:	1.0 m	Stemming:	3.5 m		
Diameter:	114.3 mm				

Planned Charge

