


เอกสารแนบที่ 28
Noise Contour Map

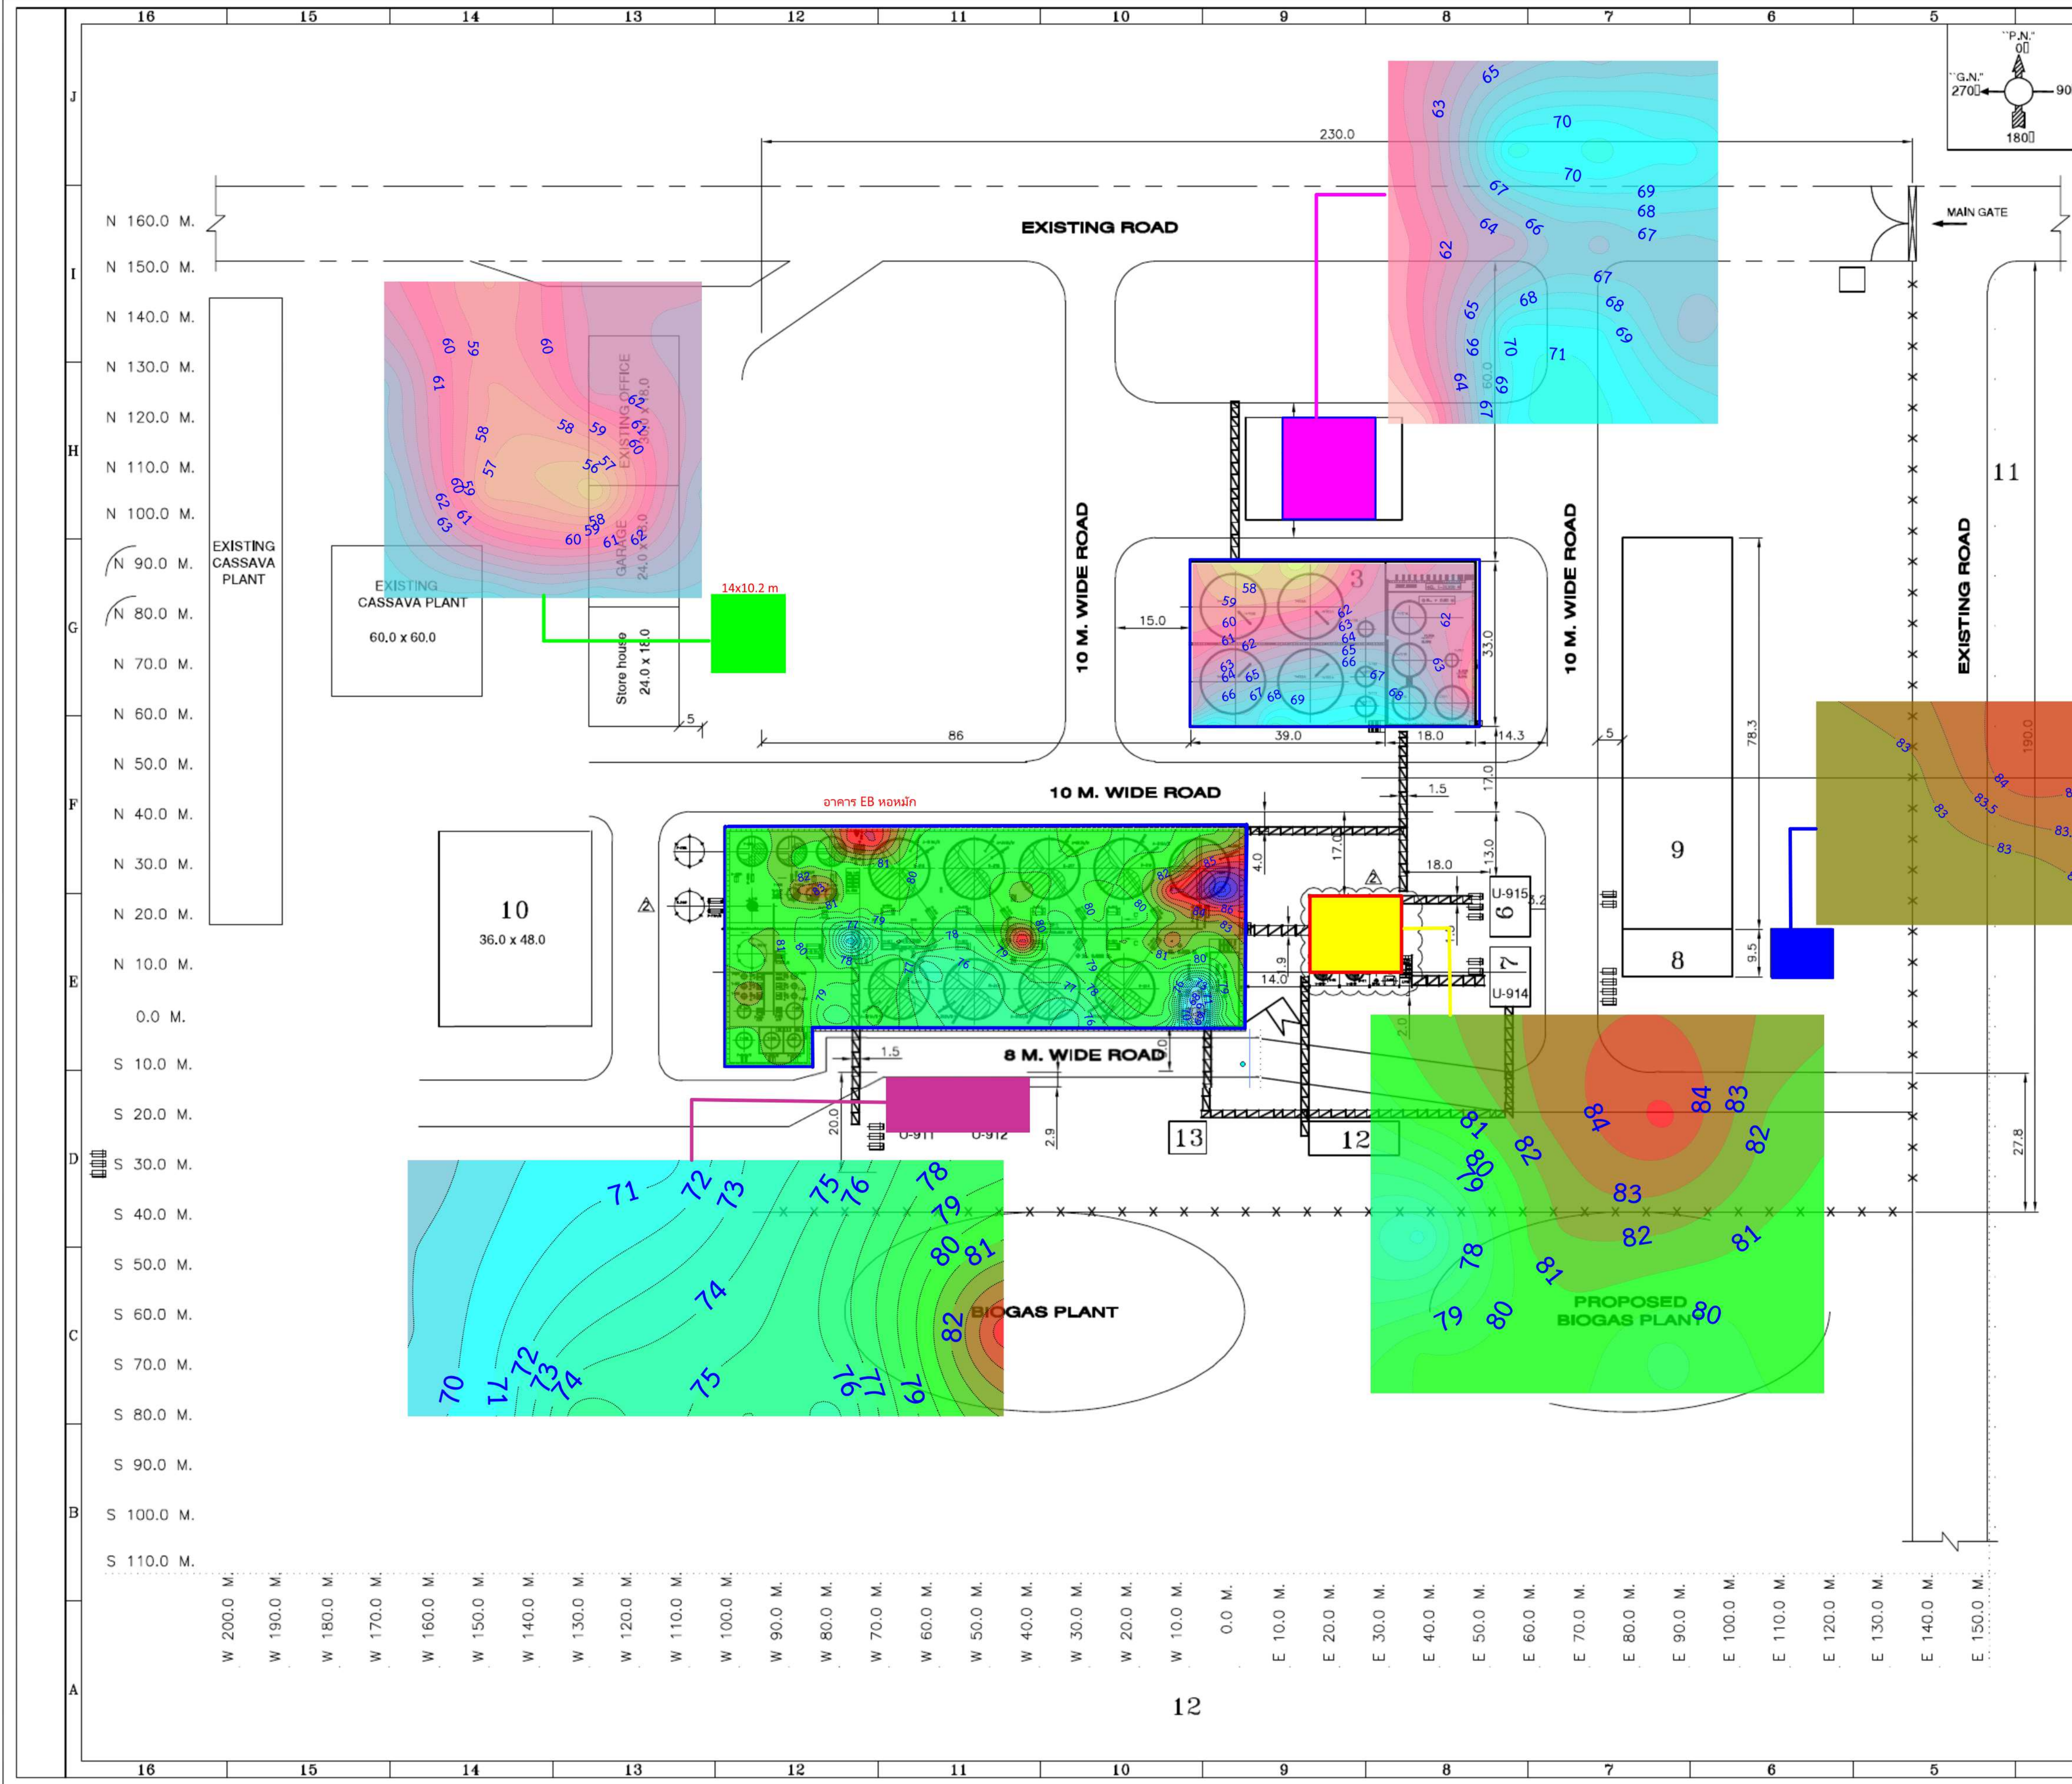

LEGEND

SR. NO.	DESCRIPTION	AREA IN METERS.
1	LIQUEFACTION & FERMENTATION SECTION	102.0 X 39.0
2	DISTILLATION & AA SECTION	18.0 x 18.0
3	RECEIVER & BULK STORAGE SECTION	33.0 x 57.0
4	COOLING TOWER FOR LIQUEFACTION SECTION	12.0 x 8.0
5	COOLING TOWER FOR FERMENTATION SECTION	12.0 x 8.0
6	COOLING TOWER FOR DISTILLATION SECTION	12.0 x 8.0
7	COOLING TOWER FOR AA SECTION	12.0 x 8.0
8	PROCESS WATER POND	23.0 X 3.0
9	SOFT WATER POND	37.0 X 3.0
10	CHIP & TUBER MILLING SECTION	36.0 x 48.0
11	FIRE PUMP STATION	4.5 x 8.0
12	WATSE WATER DEFIBRE STATION	6.0 x 18.0
13	REST ROOM	6.5 x 6.5
14	ETHANOL LOADING STATION	18.0 x 18.0
15	EXCISE OFFICE & LOAD STATION CONTROL ROOM	12.0 x 12.0

สัญลักษณ์แถบสี

- 95-99 dB(A)
- 90-94 dB(A)
- 85-89 dB(A)
- 80-84 dB(A)
- 70-79 dB(A)
- 60-69 dB(A)
- 50-59 dB(A)
- 40-49 dB(A)

NOTES:-

- ALL DIMENSIONS ARE IN METERS UNLESS OTHERWISE SPECIFIED.
- FOR DETAIL OF INDIVIDUAL SECTION, REFER LAYOUT OF INDIVIDUAL SECTION.
- INDICATE GREENERY
- INDICATE FENCING
- INDICATE PIPE RACK.

REV. NO.	DESCRIPTION	DRAWN	CHKD.	APPD.	DATE
2	REVISED FOR ADD OF GRID AND PIPE RACK ADDED	SARUN	BANCHON	BANCHON	05/01/09
1	REVISED AS MARKED	S.B.M.	U.B.R./MAK	V.B.J.	08/03/08
0	FOR EXECUTION	A.H.M.	U.B.R./MAK	V.B.J.	25/11/06

CLIENT : PSC STARCH PRODUCTS PUBLIC CO. LTD.
PLANT : 150 KLPD FUEL ETHANOL PLANT
LOCATION : THAILAND

PRAJ INDUSTRIES LTD.
"PRAJ HOUSE", Bavdhan, Pune-411 021. (INDIA)

TITLE : **PLOT PLAN**

DWG. NO. 06N037 - 1 - PLT201


SCALE 1:650

SHEET 1 OF 1

PIL JOB CODE 06N037

CAD FILE NAME 06N037-1-PLT201


REV. 01/2/3

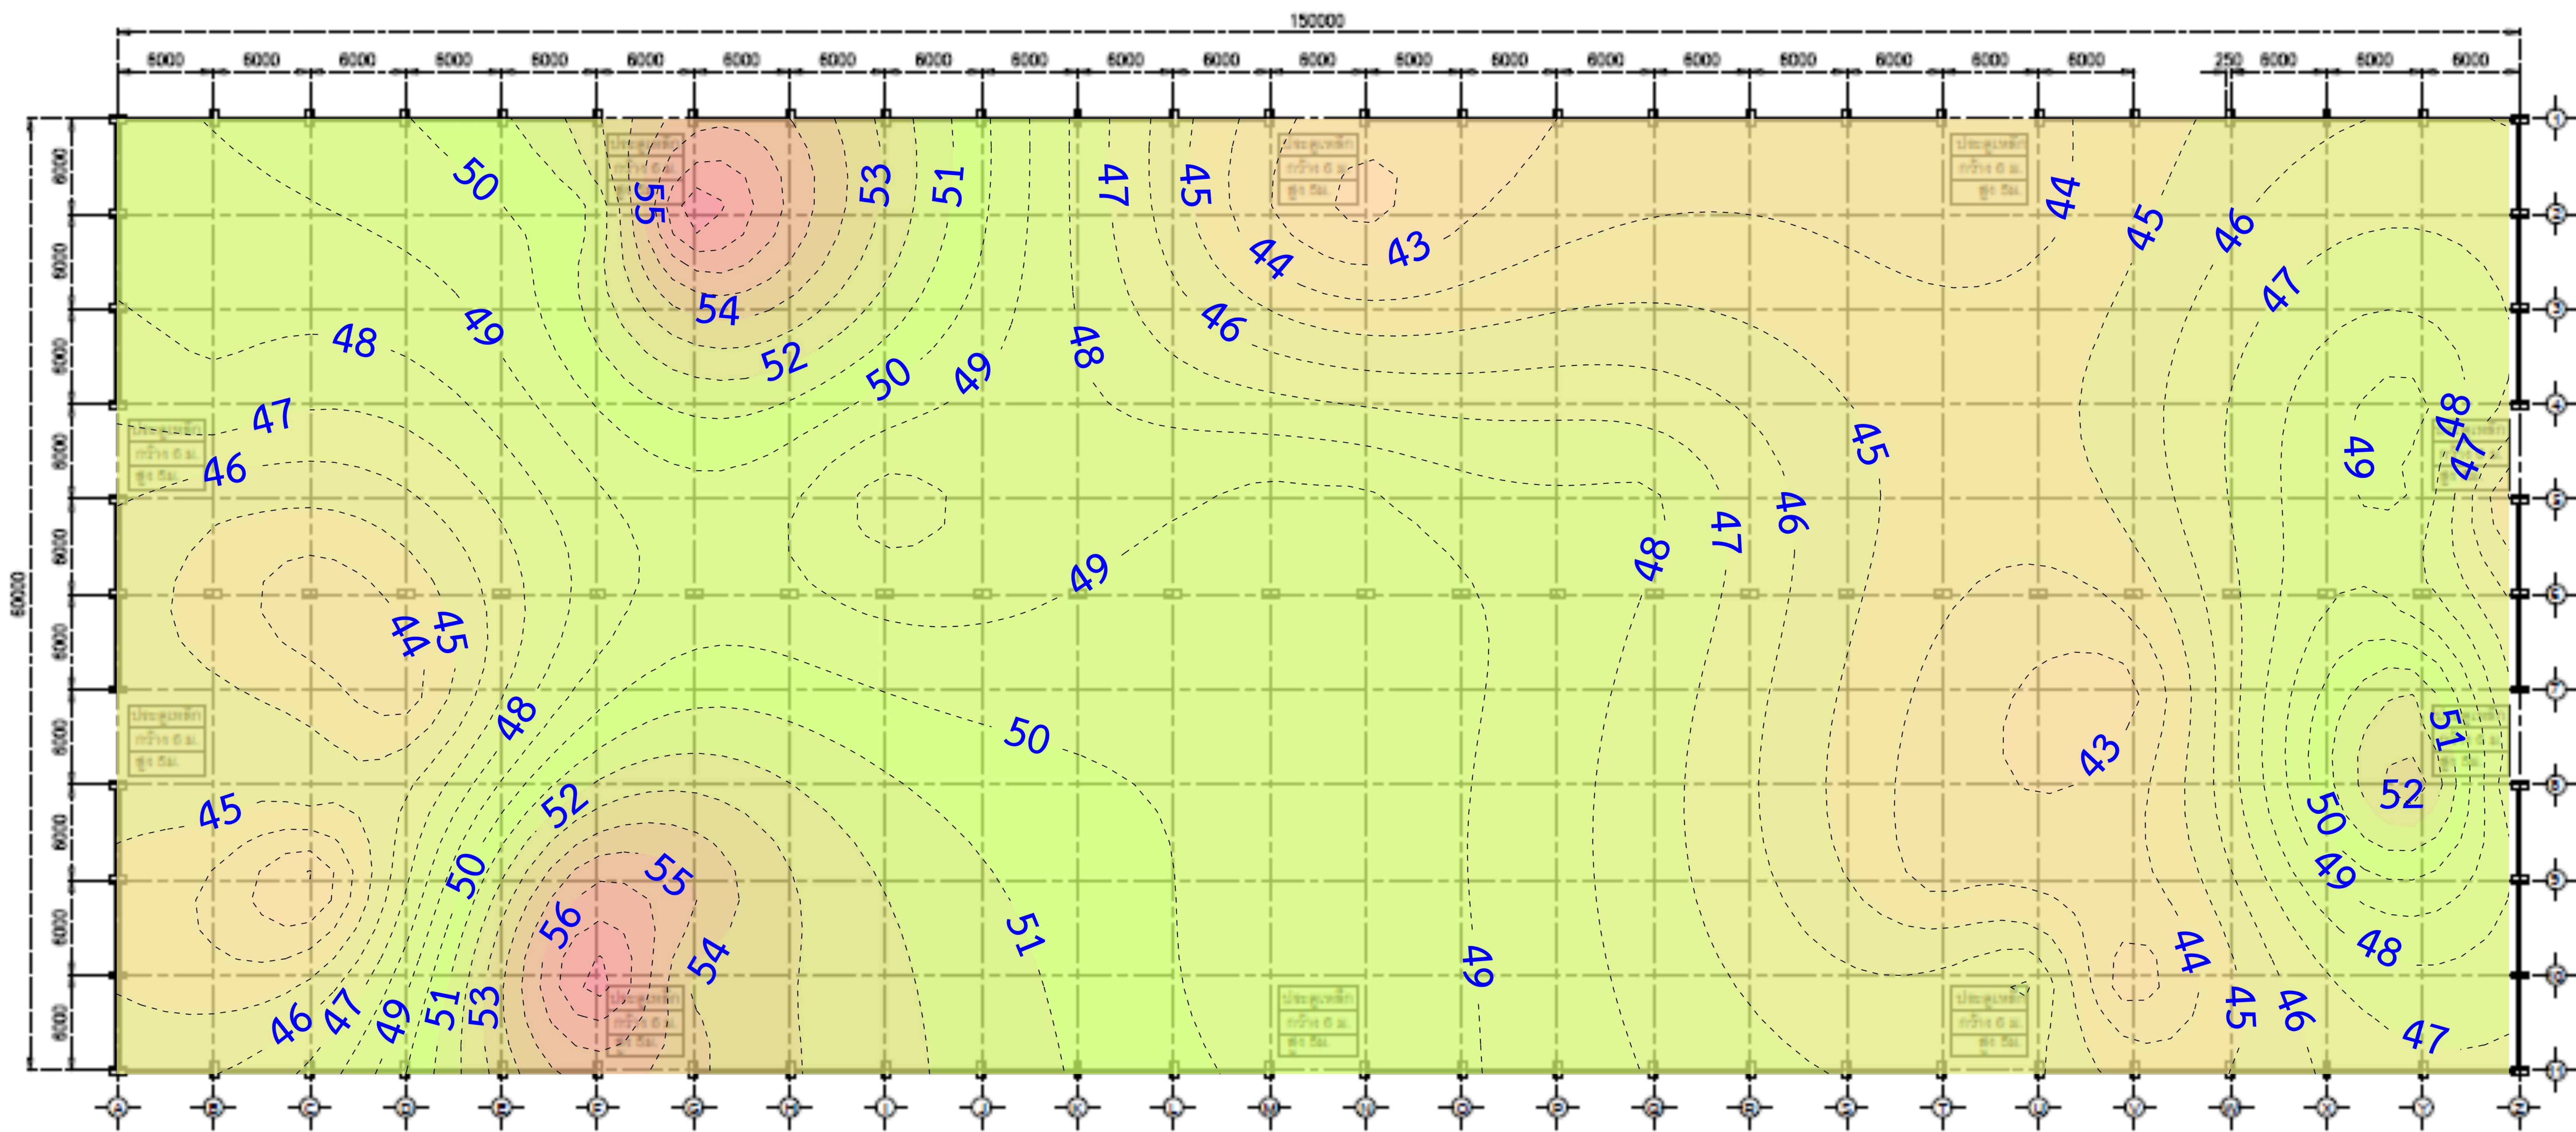


สัญญาณลักษณะแถบสี

- 85 dB(A)
- 80-84 dB(A)
- 70-79 dB(A)
- 60-69 dB(A)
- 50-59 dB(A)
- 40-49 dB(A)

แปลนอาคารเก็บมันเส้น 2 ± FL.0000
Scale 1:2000

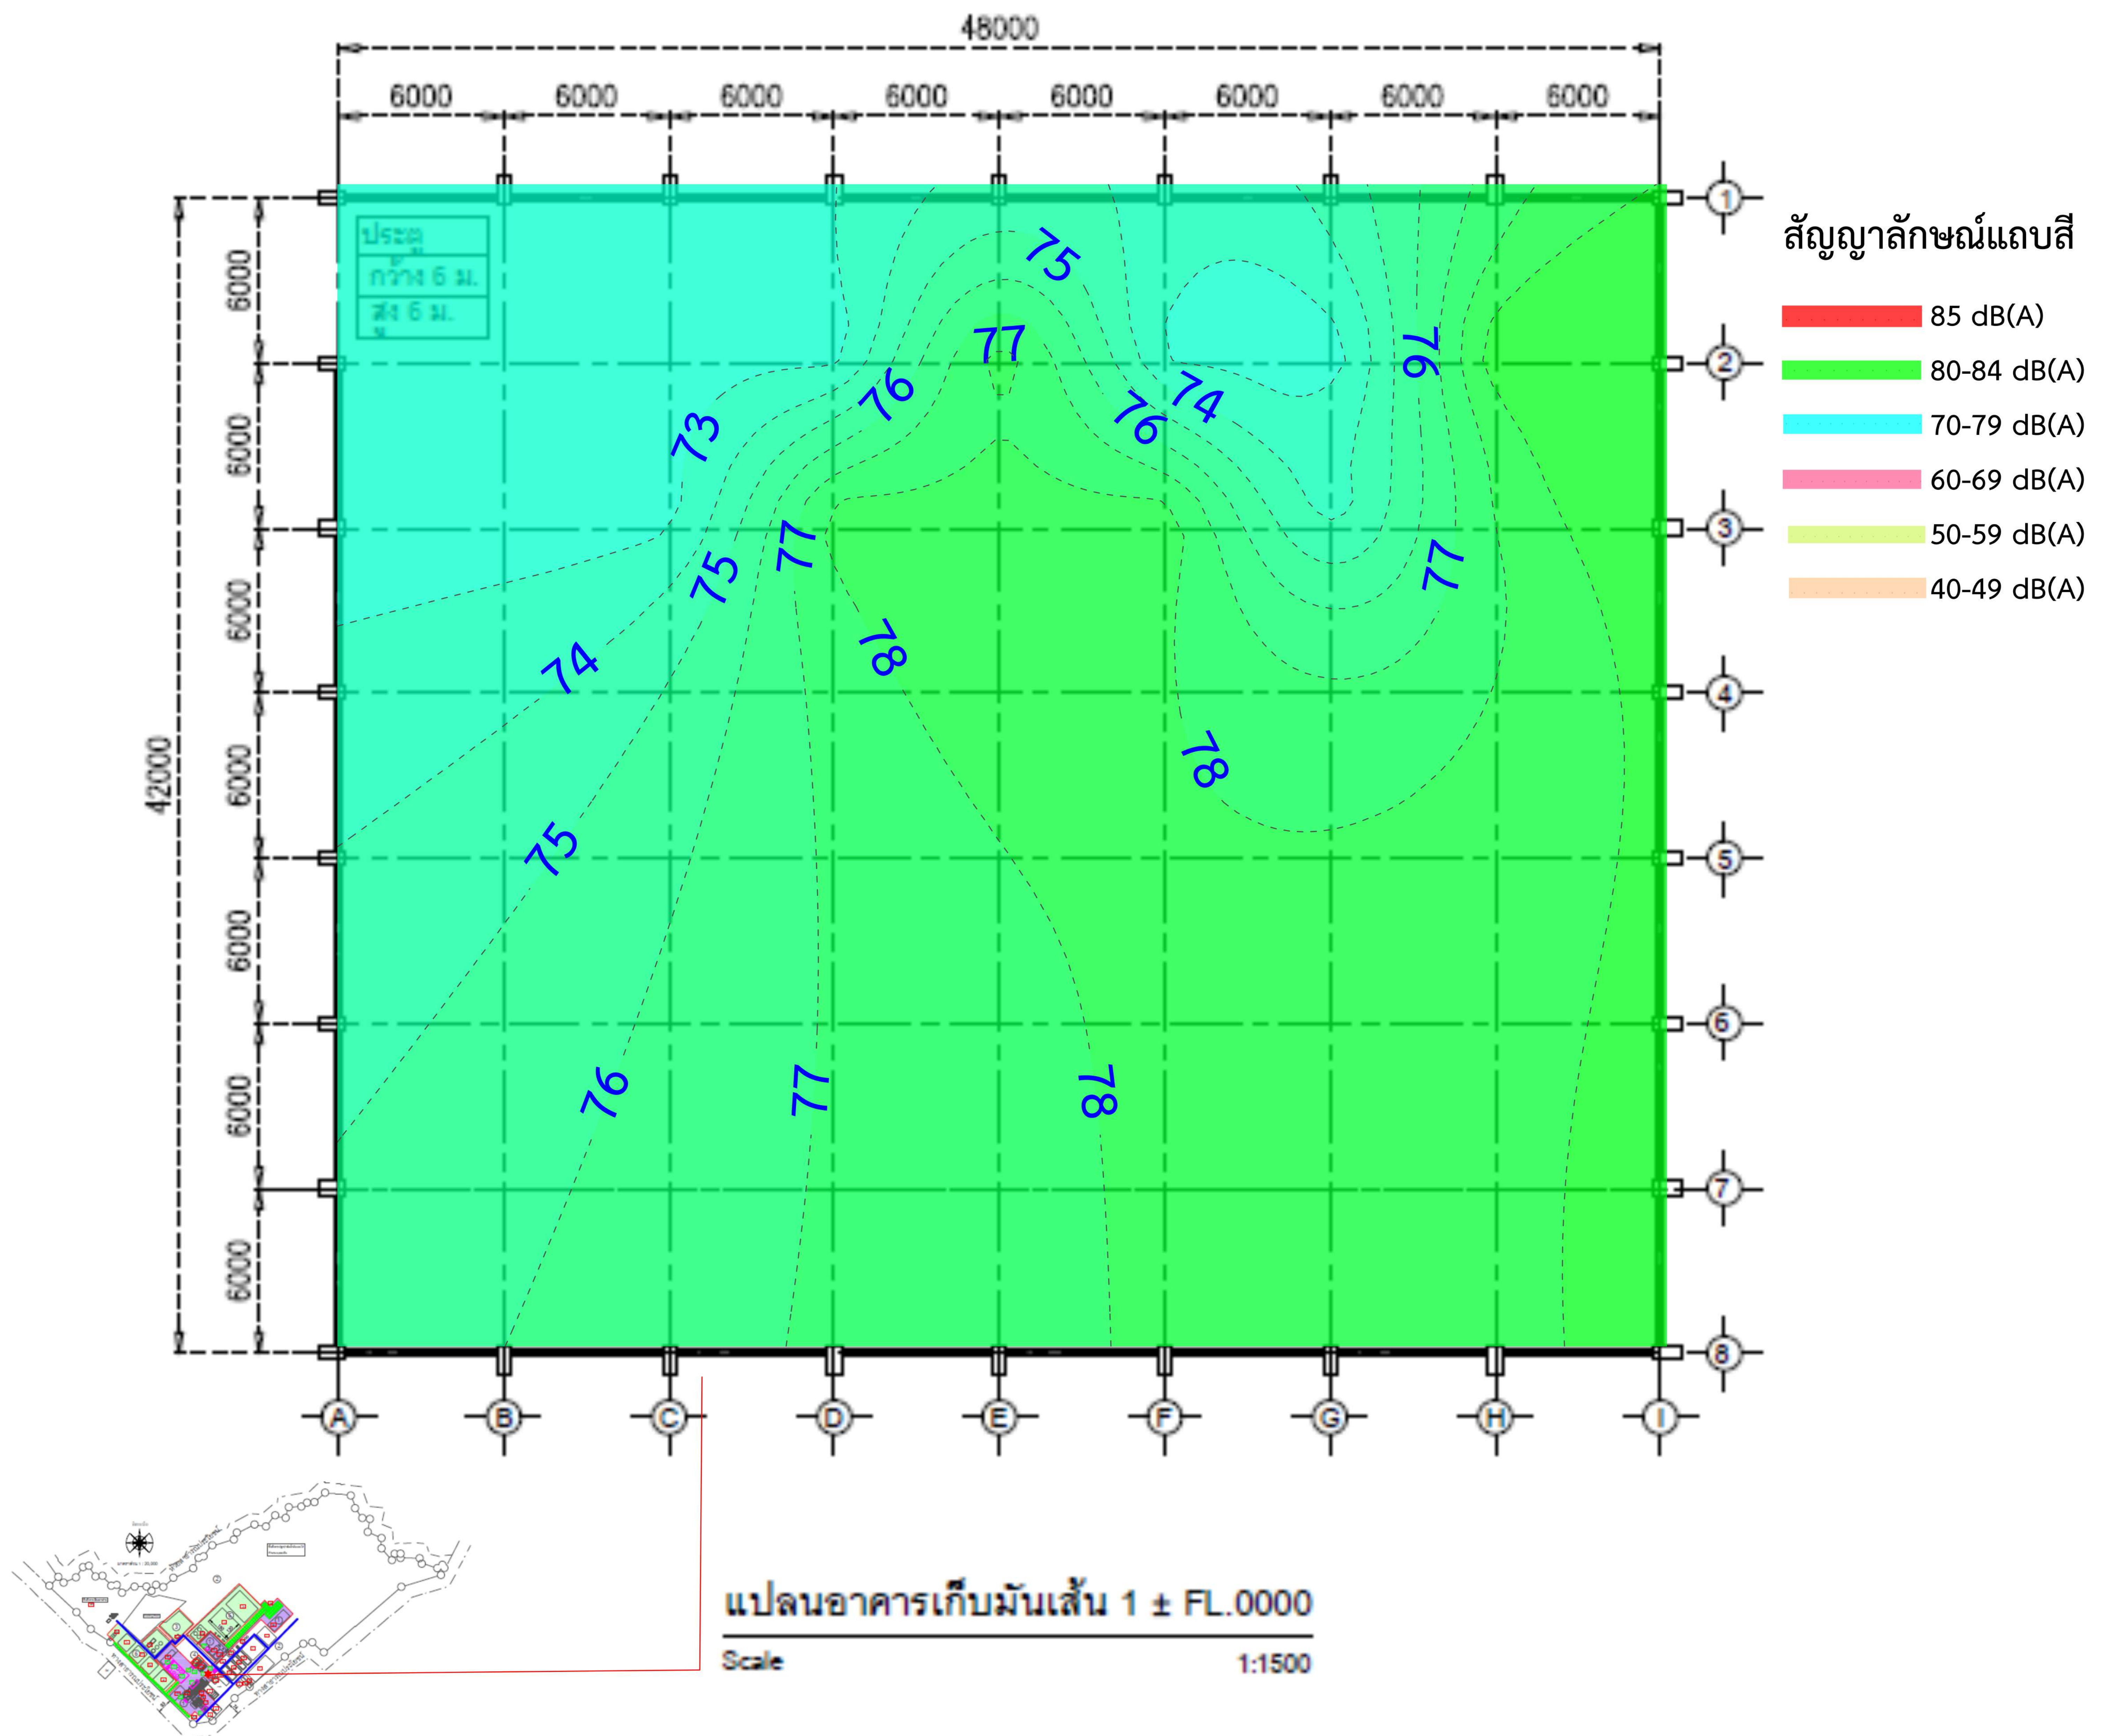


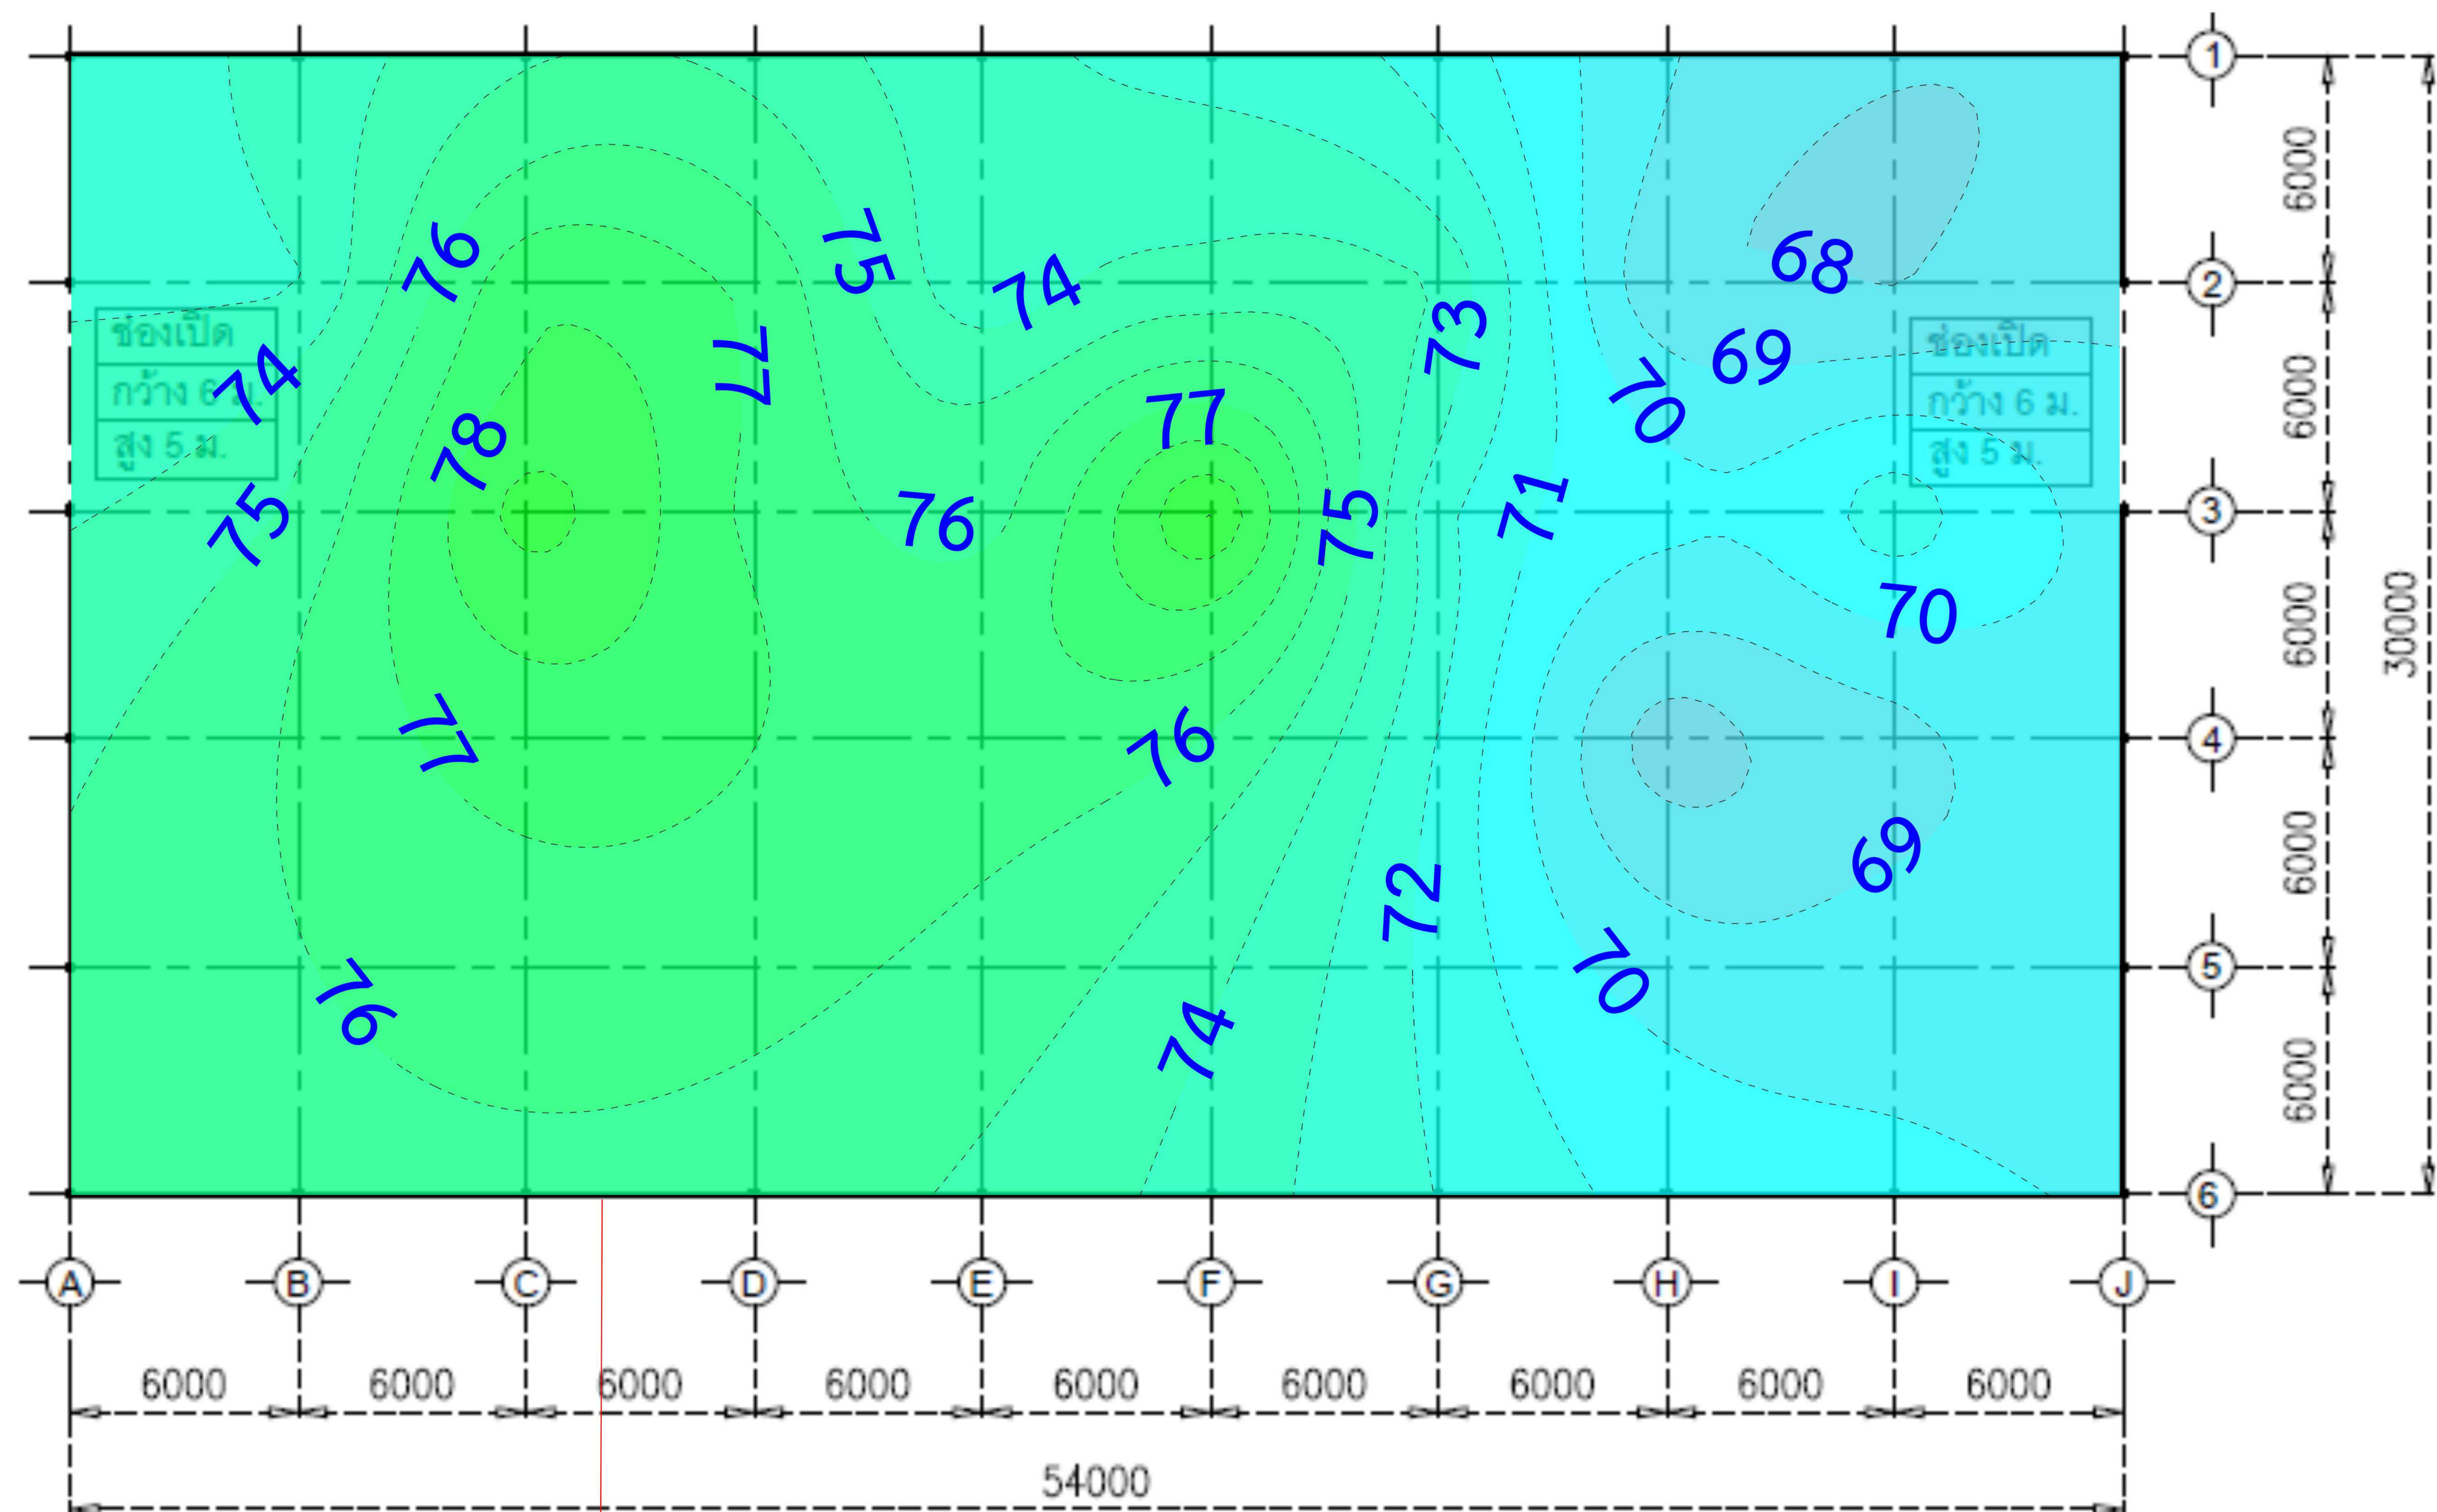

- สัญญาณลักษณะแถบสี
- 85 dB(A)
 - 80-84 dB(A)
 - 70-79 dB(A)
 - 60-69 dB(A)
 - 50-59 dB(A)
 - 40-49 dB(A)

แปลนอาคาร เก็บเชื้อเพลิงเตาจีน ± FL.0000
Scale 1:1000




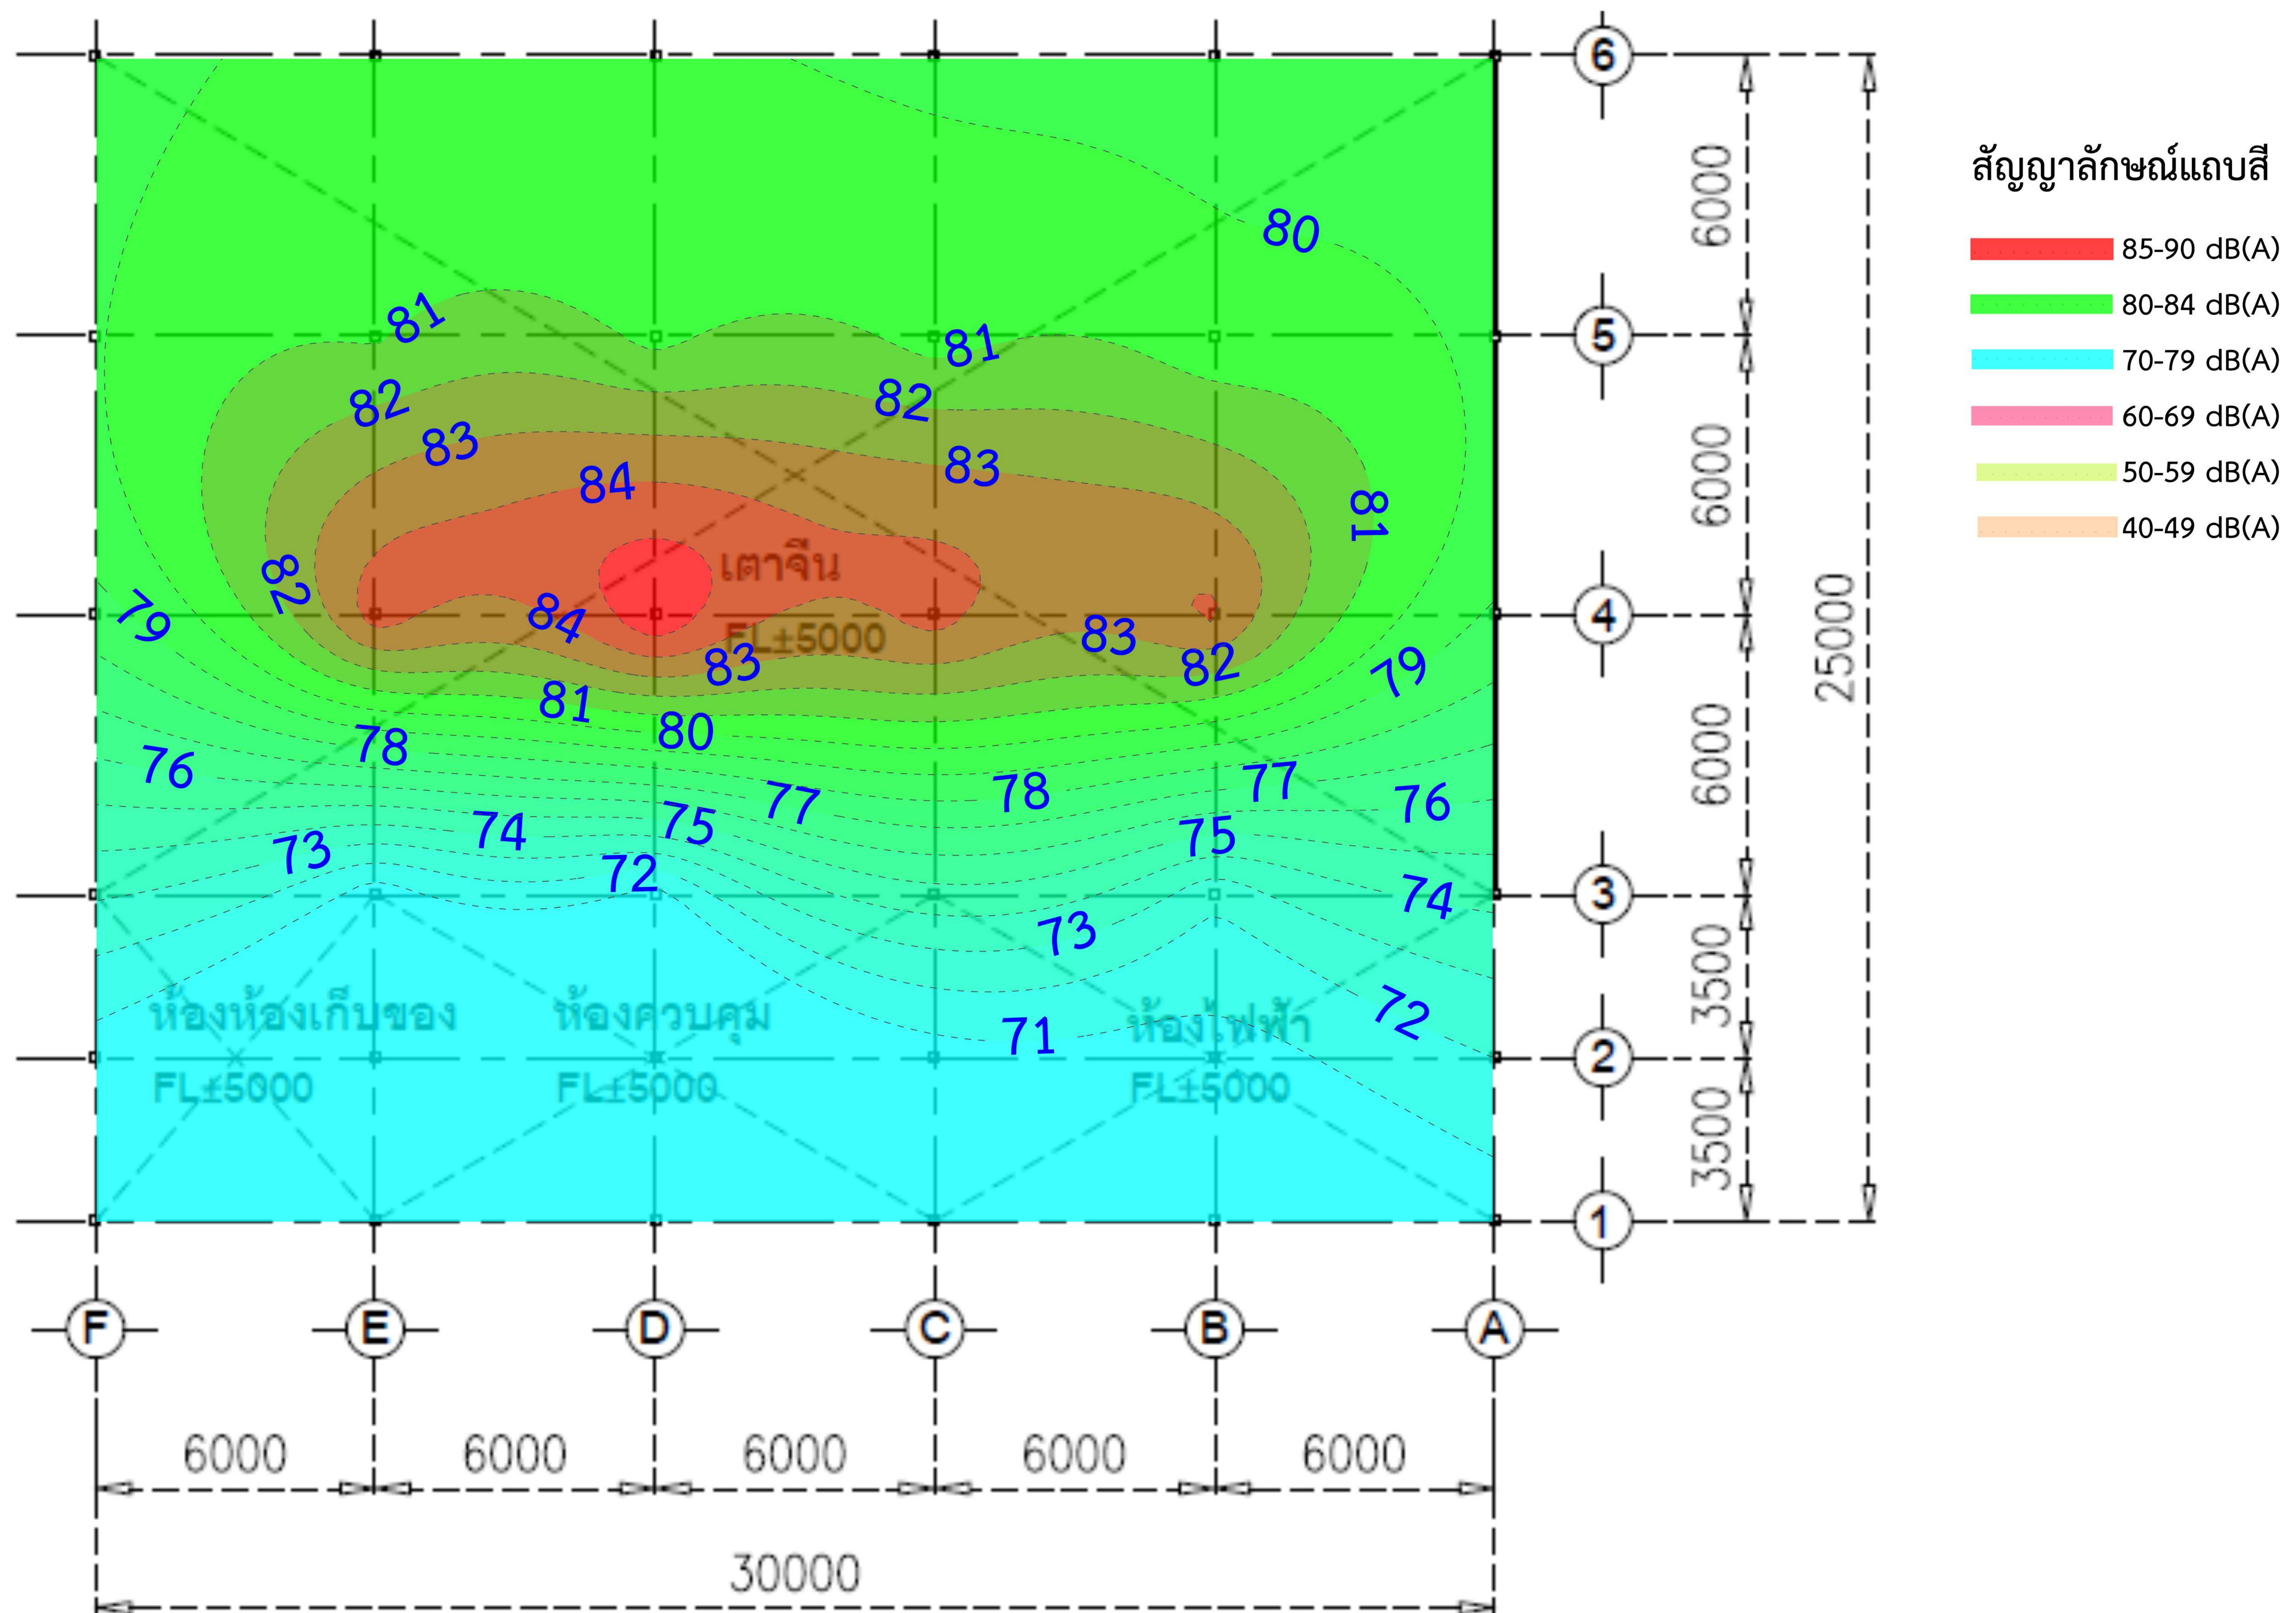

แปลนอาคาร เตาจีน ± FL.0000

Scale


1:1000

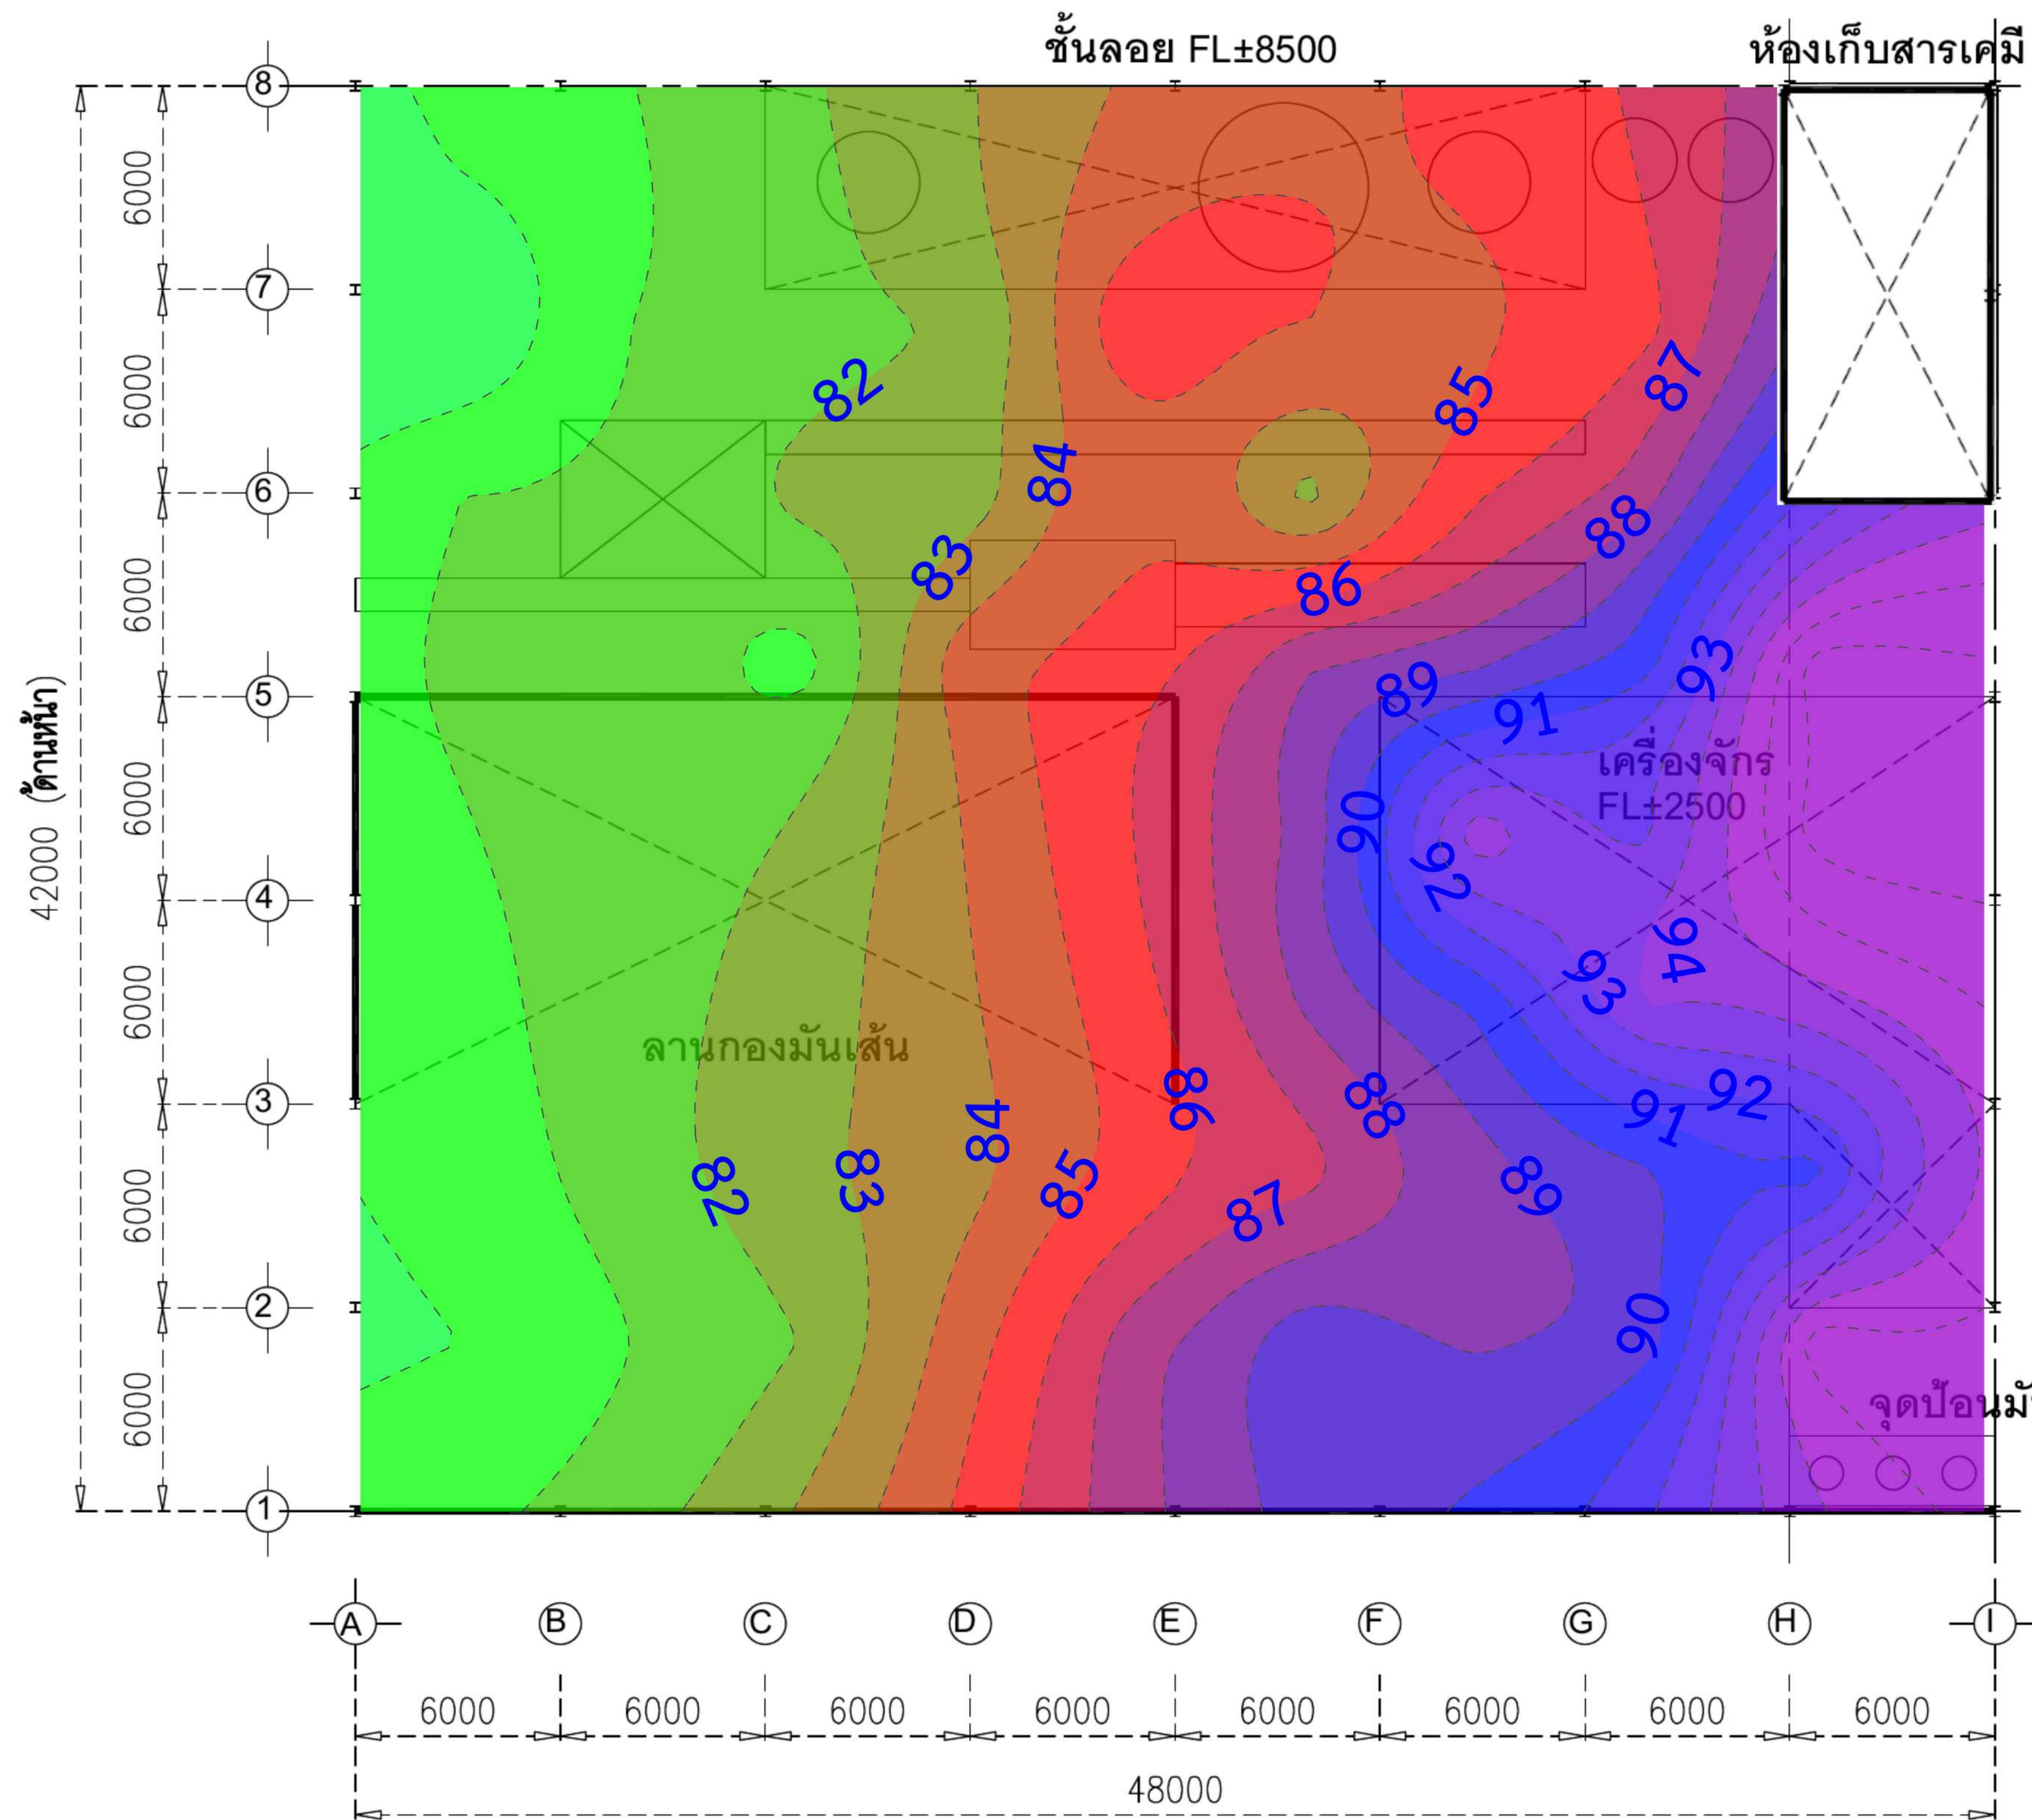

แปลนอาคารไม้ EA FL±0000


Scale 1:1300


REV. No.	DATE	SUBJECTS	REMARKS	CLIENT P.S.C STARCH PRODUCTS PLC. 999 Moo 5,Tambon Nongyai, Amphur Nongyai , Chonburi 20190 Thailand	PROJECT :				REV. 0
					DRAWING FOR :			SCALE	DRAWING NO.
					DRAWN BY :	CHECKED :	APPROVED :	DATE	
					CONTRACTOR :				

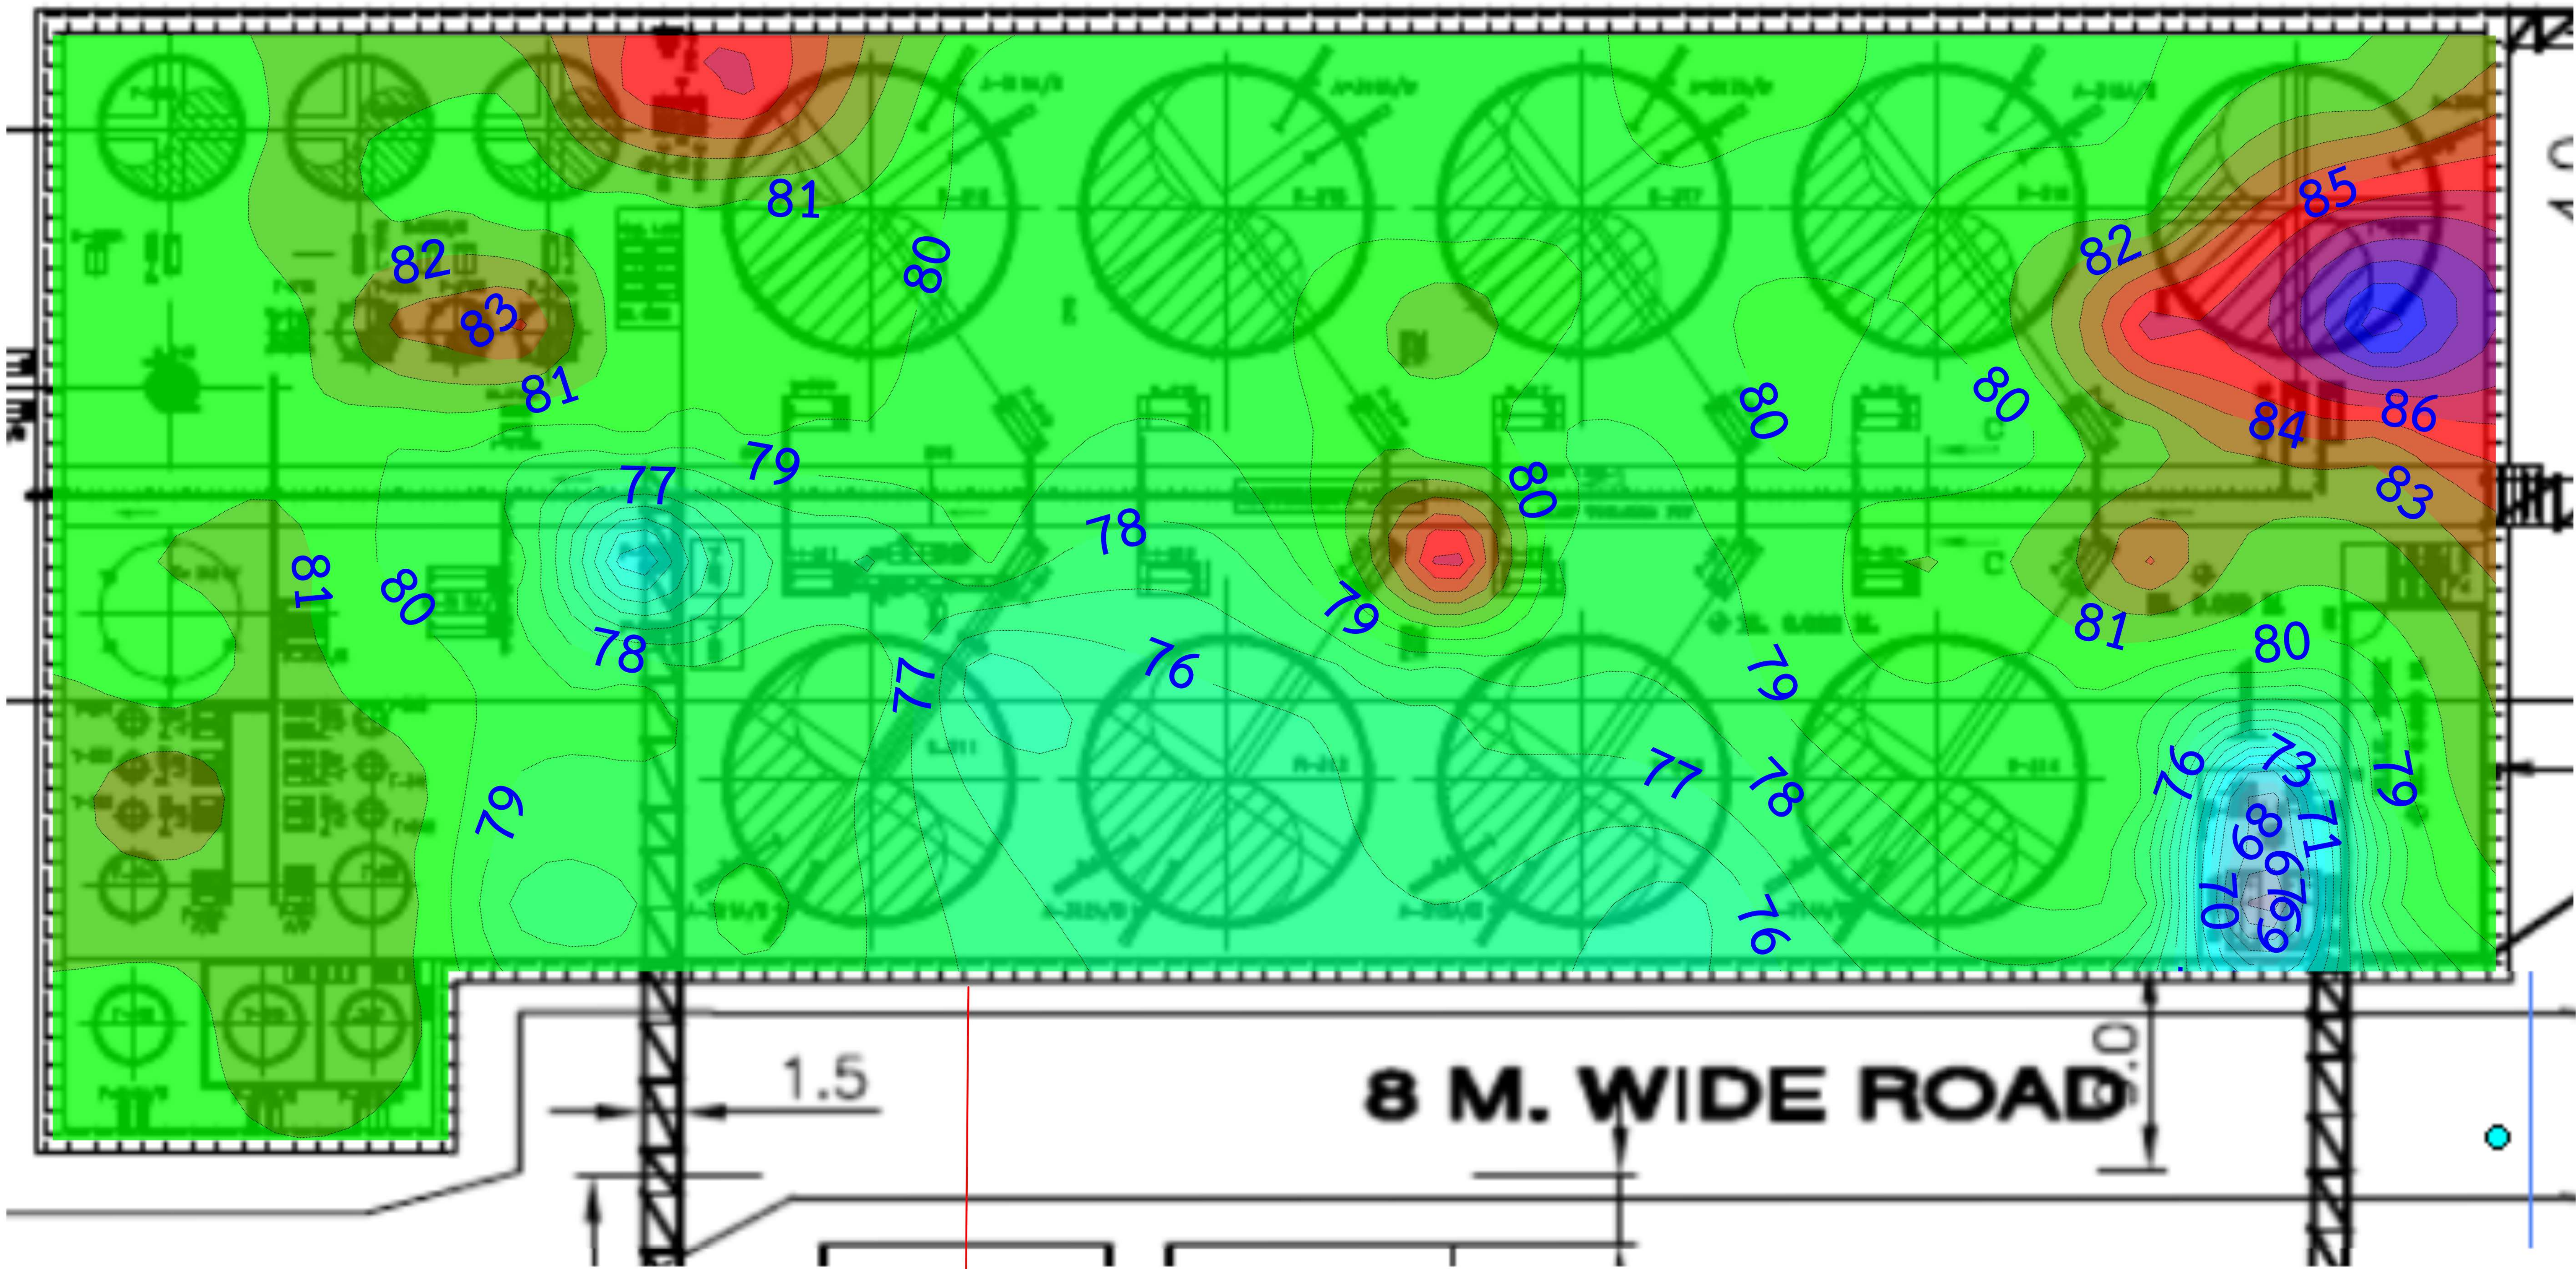

สัญญาณลักษณะแถบสี


- 95-99 dB(A)
- 90-94 dB(A)
- 85-89 dB(A)
- 80-84 dB(A)
- 70-79 dB(A)
- 60-69 dB(A)

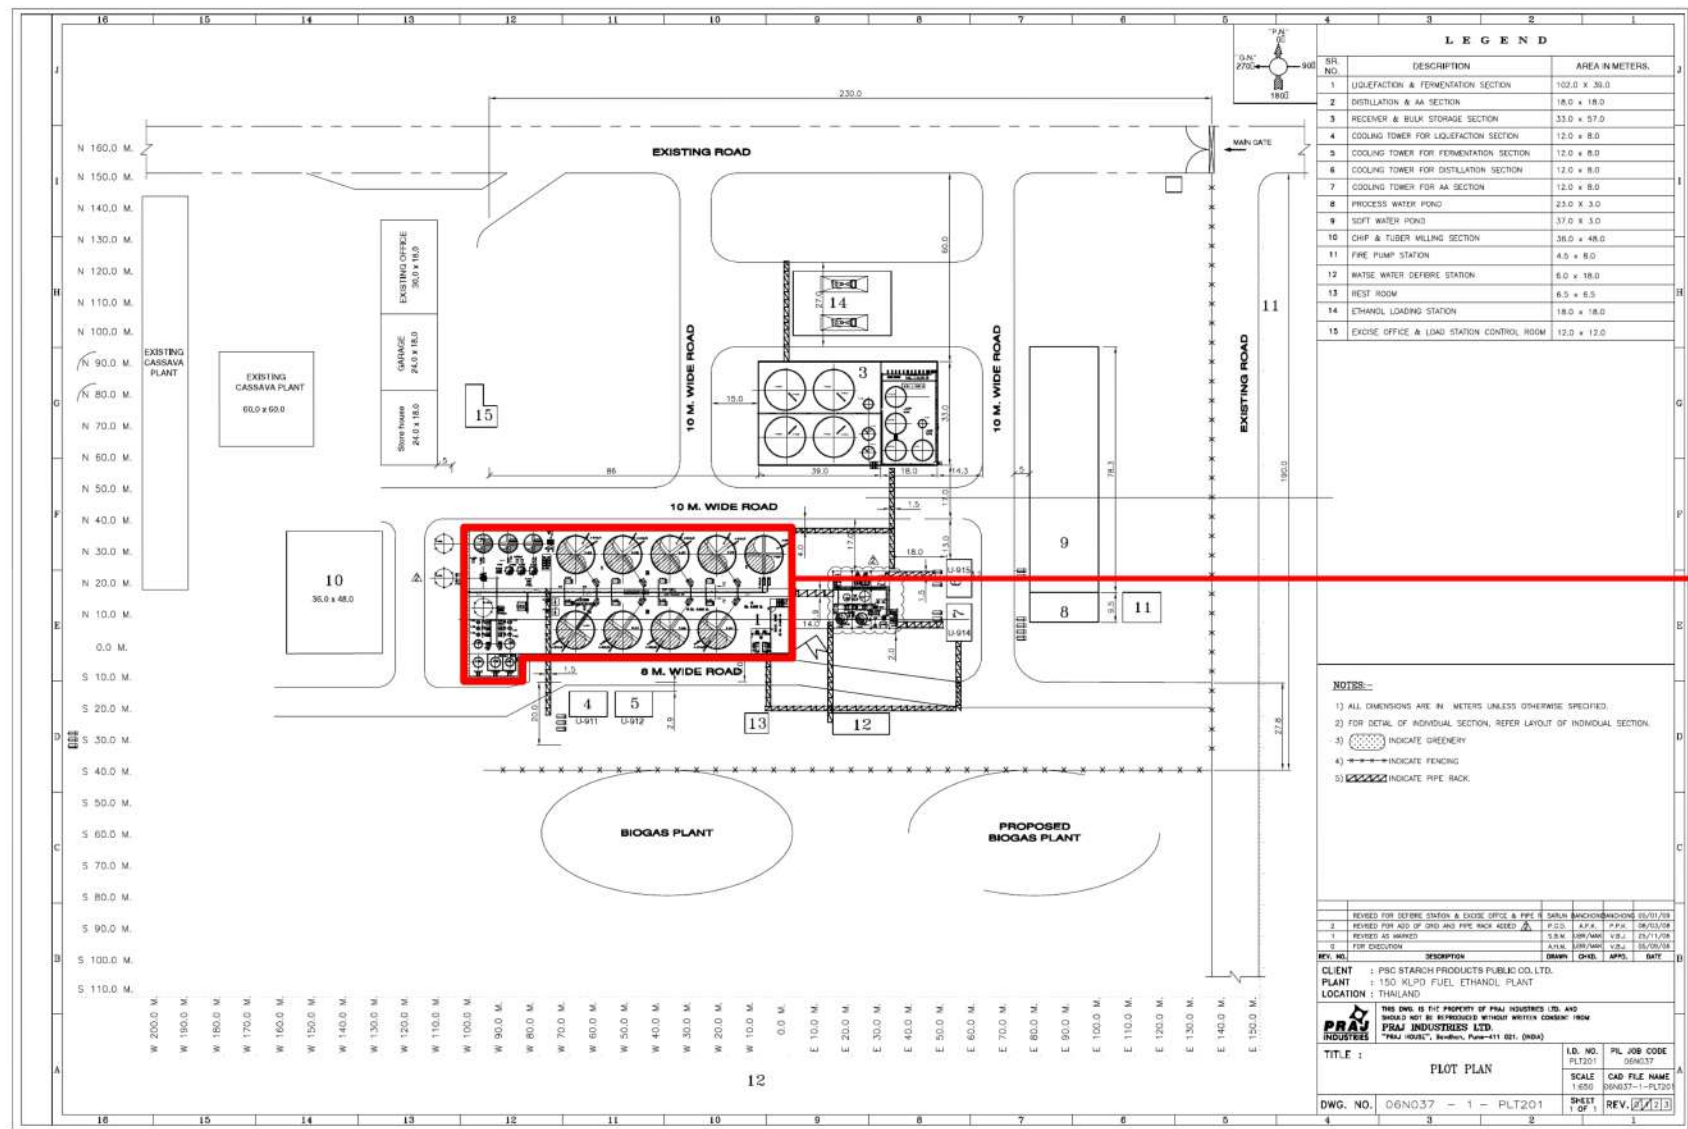


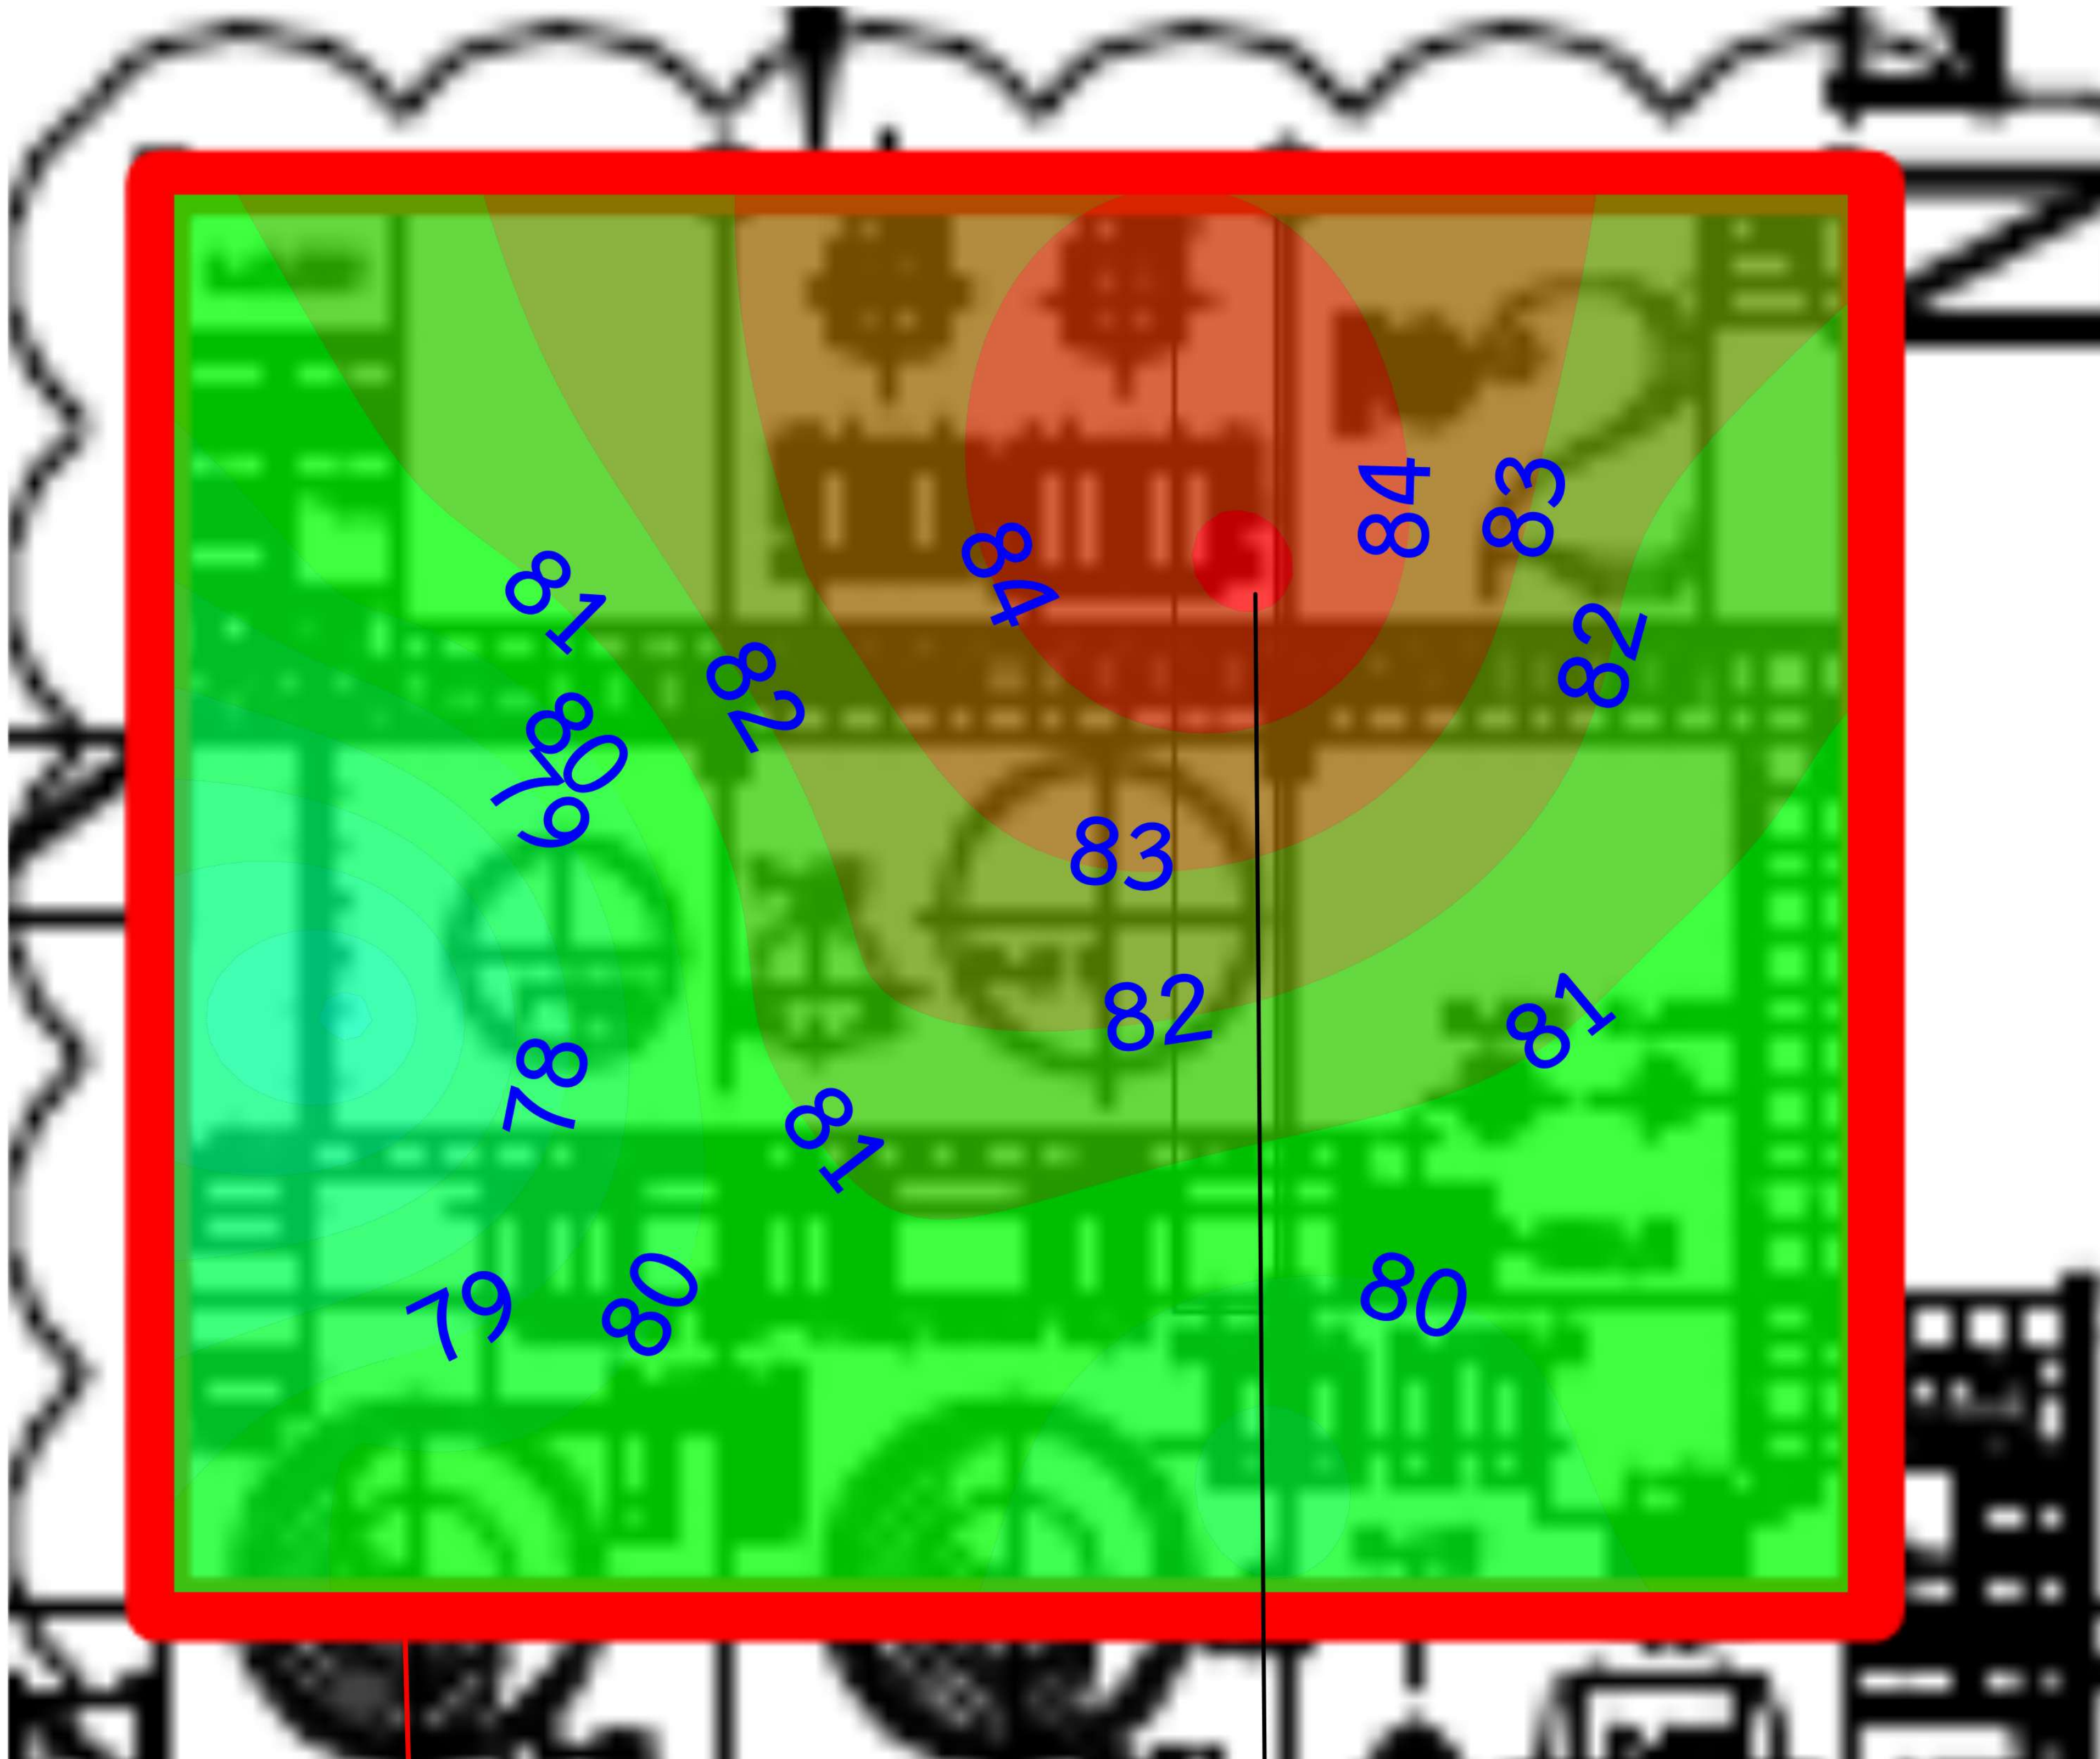


สัญญาณลักษณะแถบสี

- 90-94 dB(A)
- 85-89 dB(A)
- 80-84 dB(A)
- 70-79 dB(A)

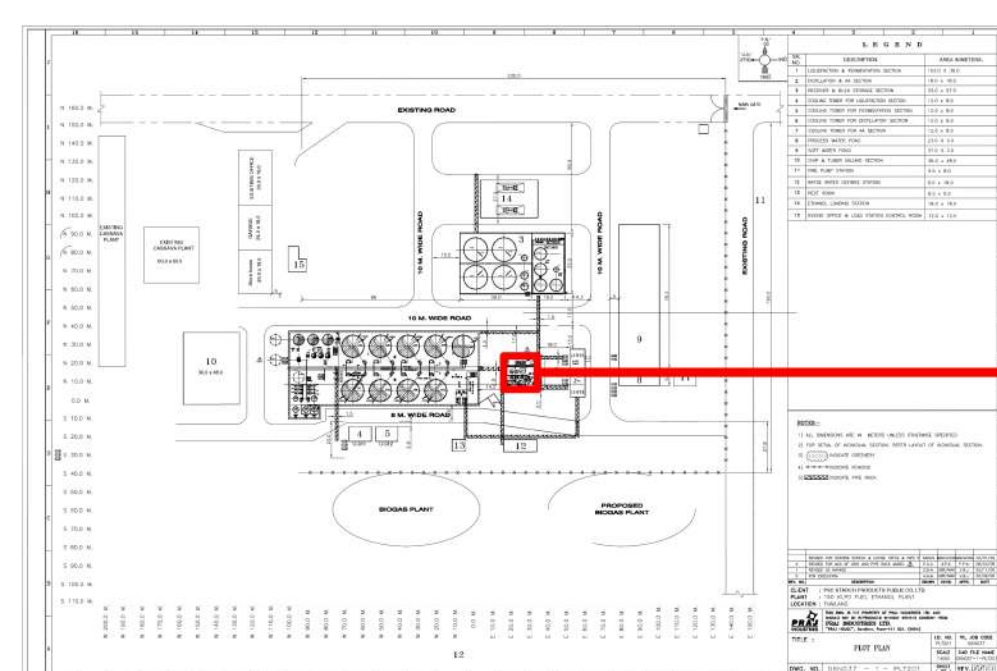

ค่าระดับเสียงสูงสุด = 85.5 dB(A)
แหล่งกำเนิดเสียง = Regeneratorion Pump

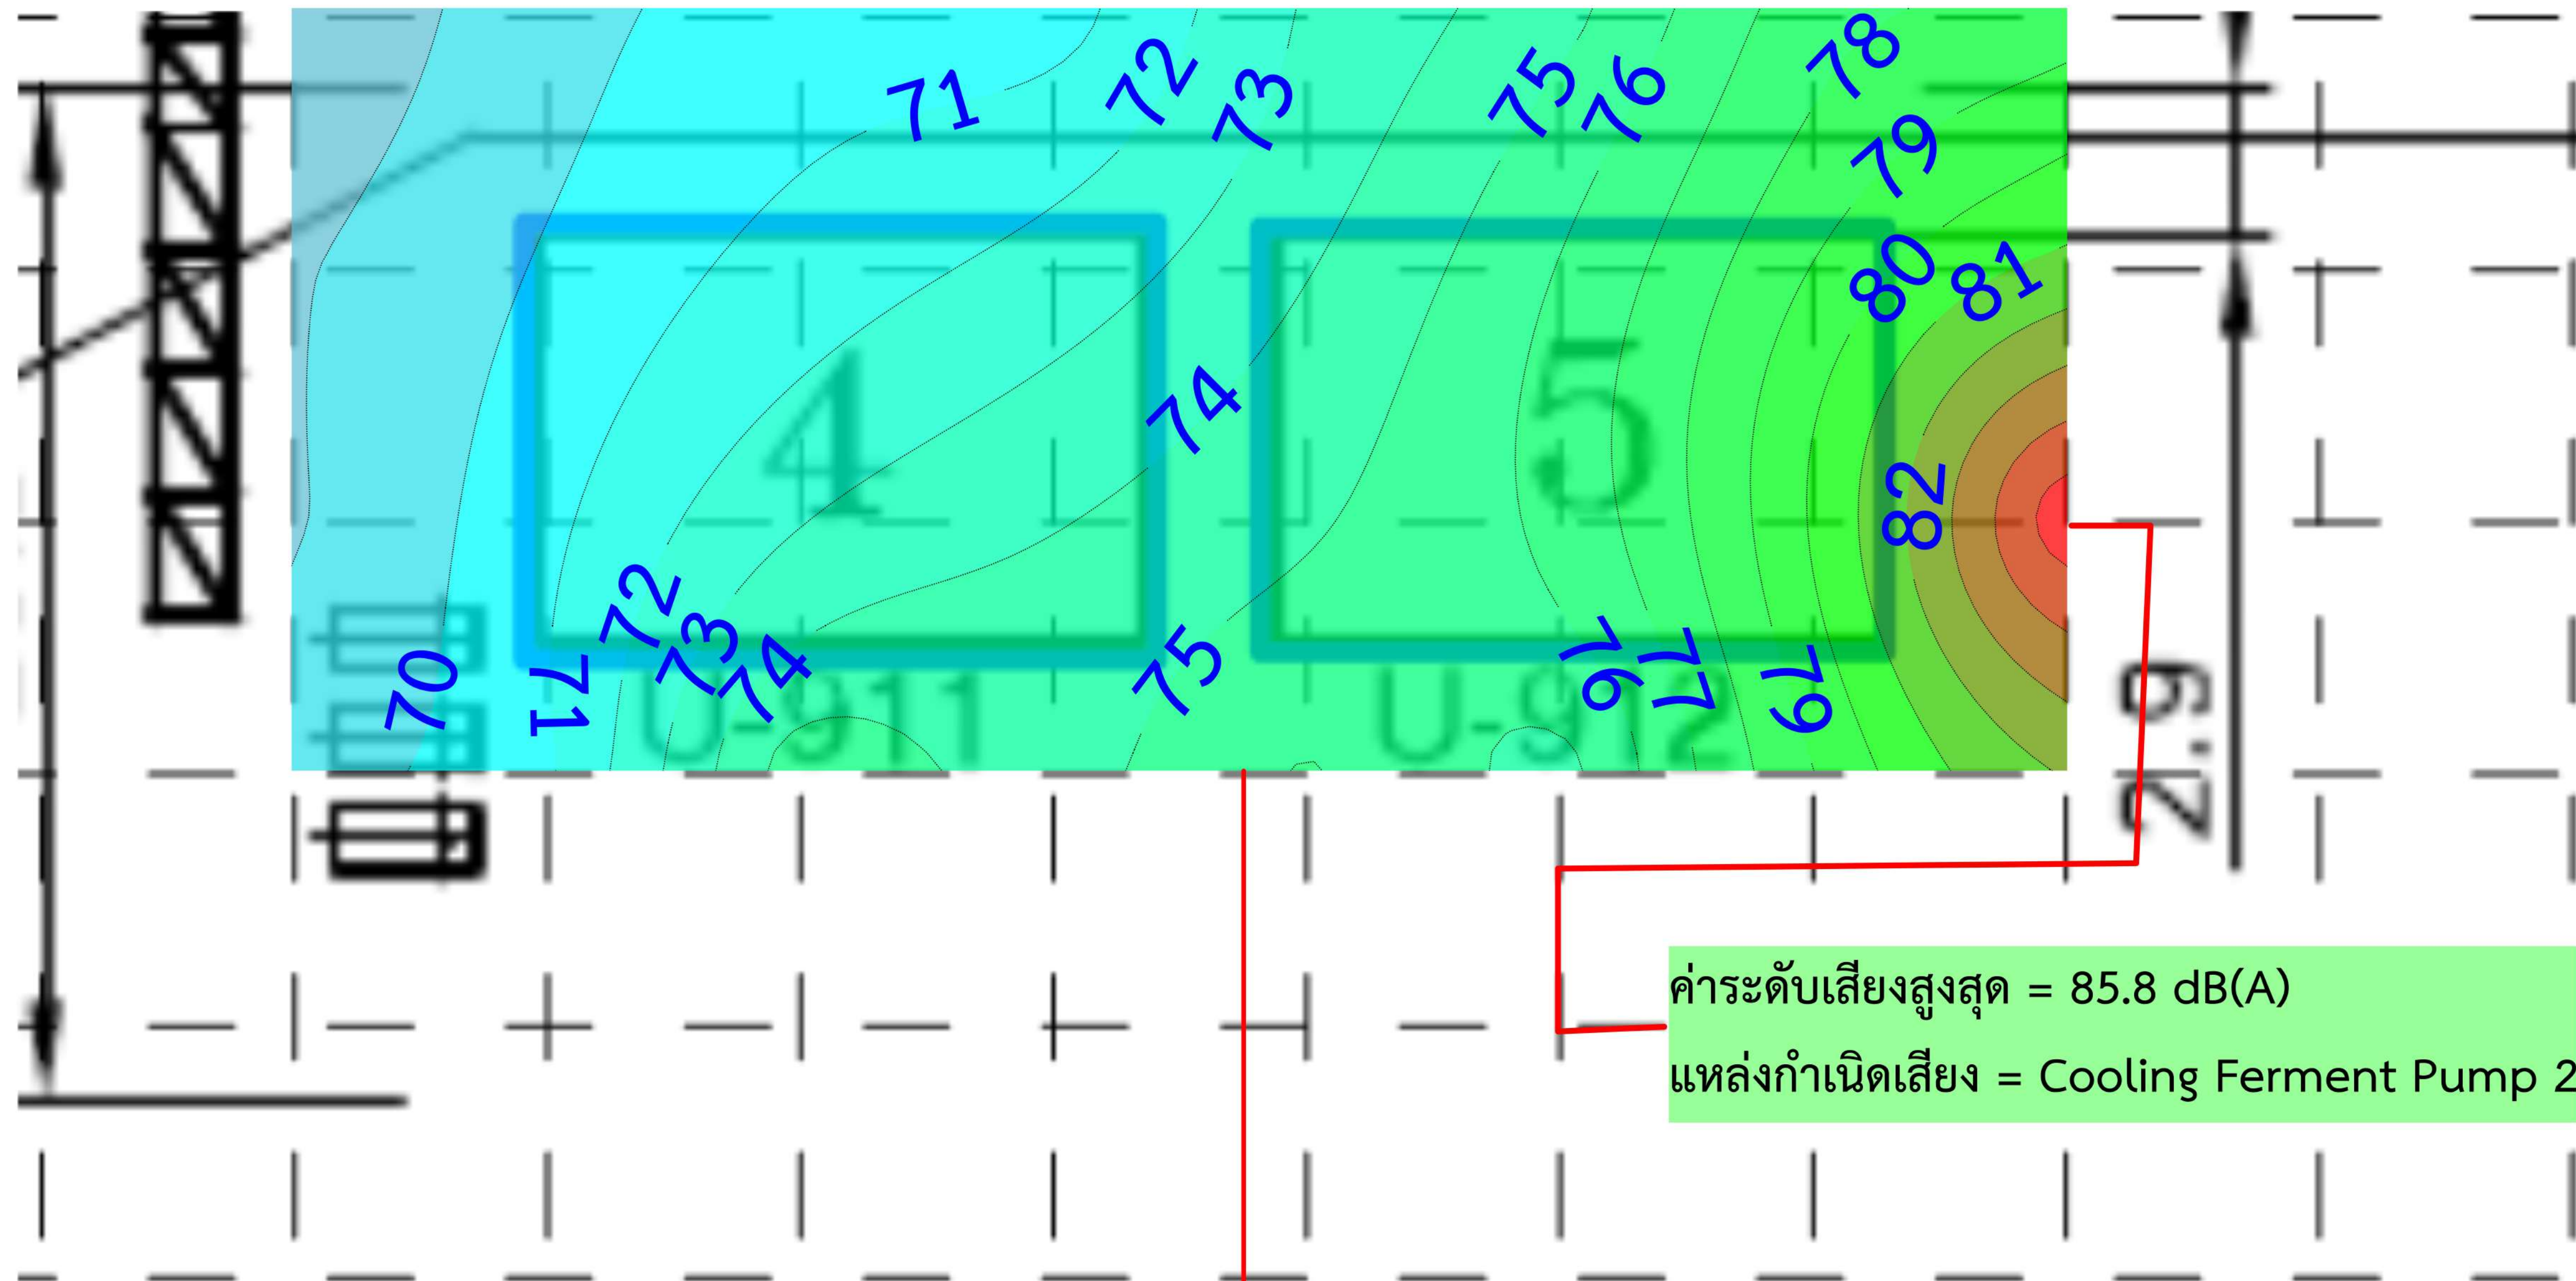
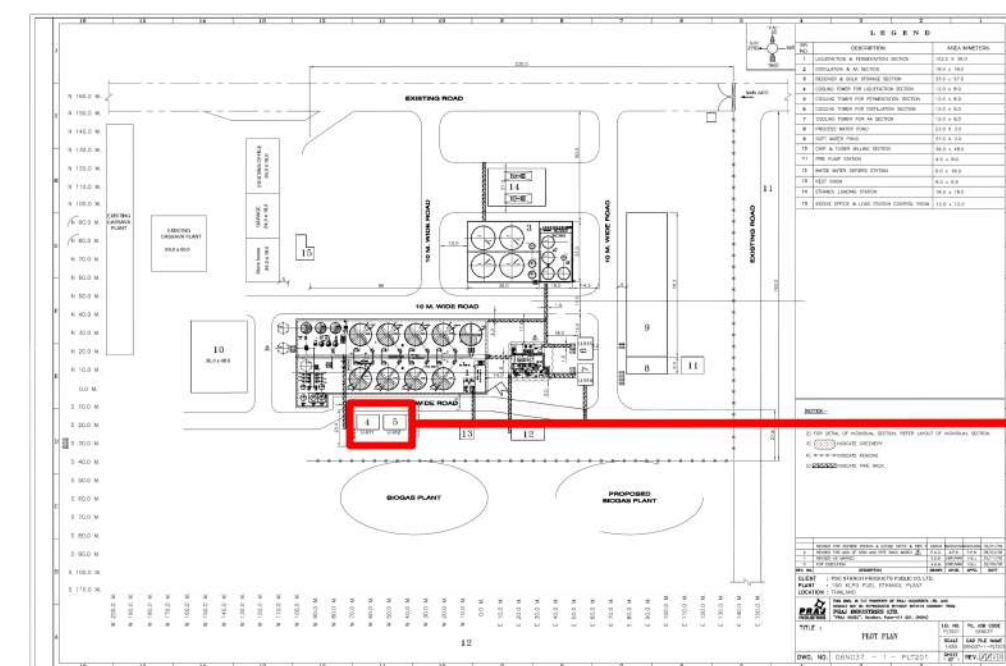




สัญลักษณ์แถบสี

- 85-89 dB(A)
- 80-84 dB(A)
- 70-79 dB(A)
- 60-69 dB(A)

สัญญาณลักษณะแถบสี



- 70-79 dB(A)
- 60-69 dB(A)
- 50-59 dB(A)
- 40-49 dB(A)

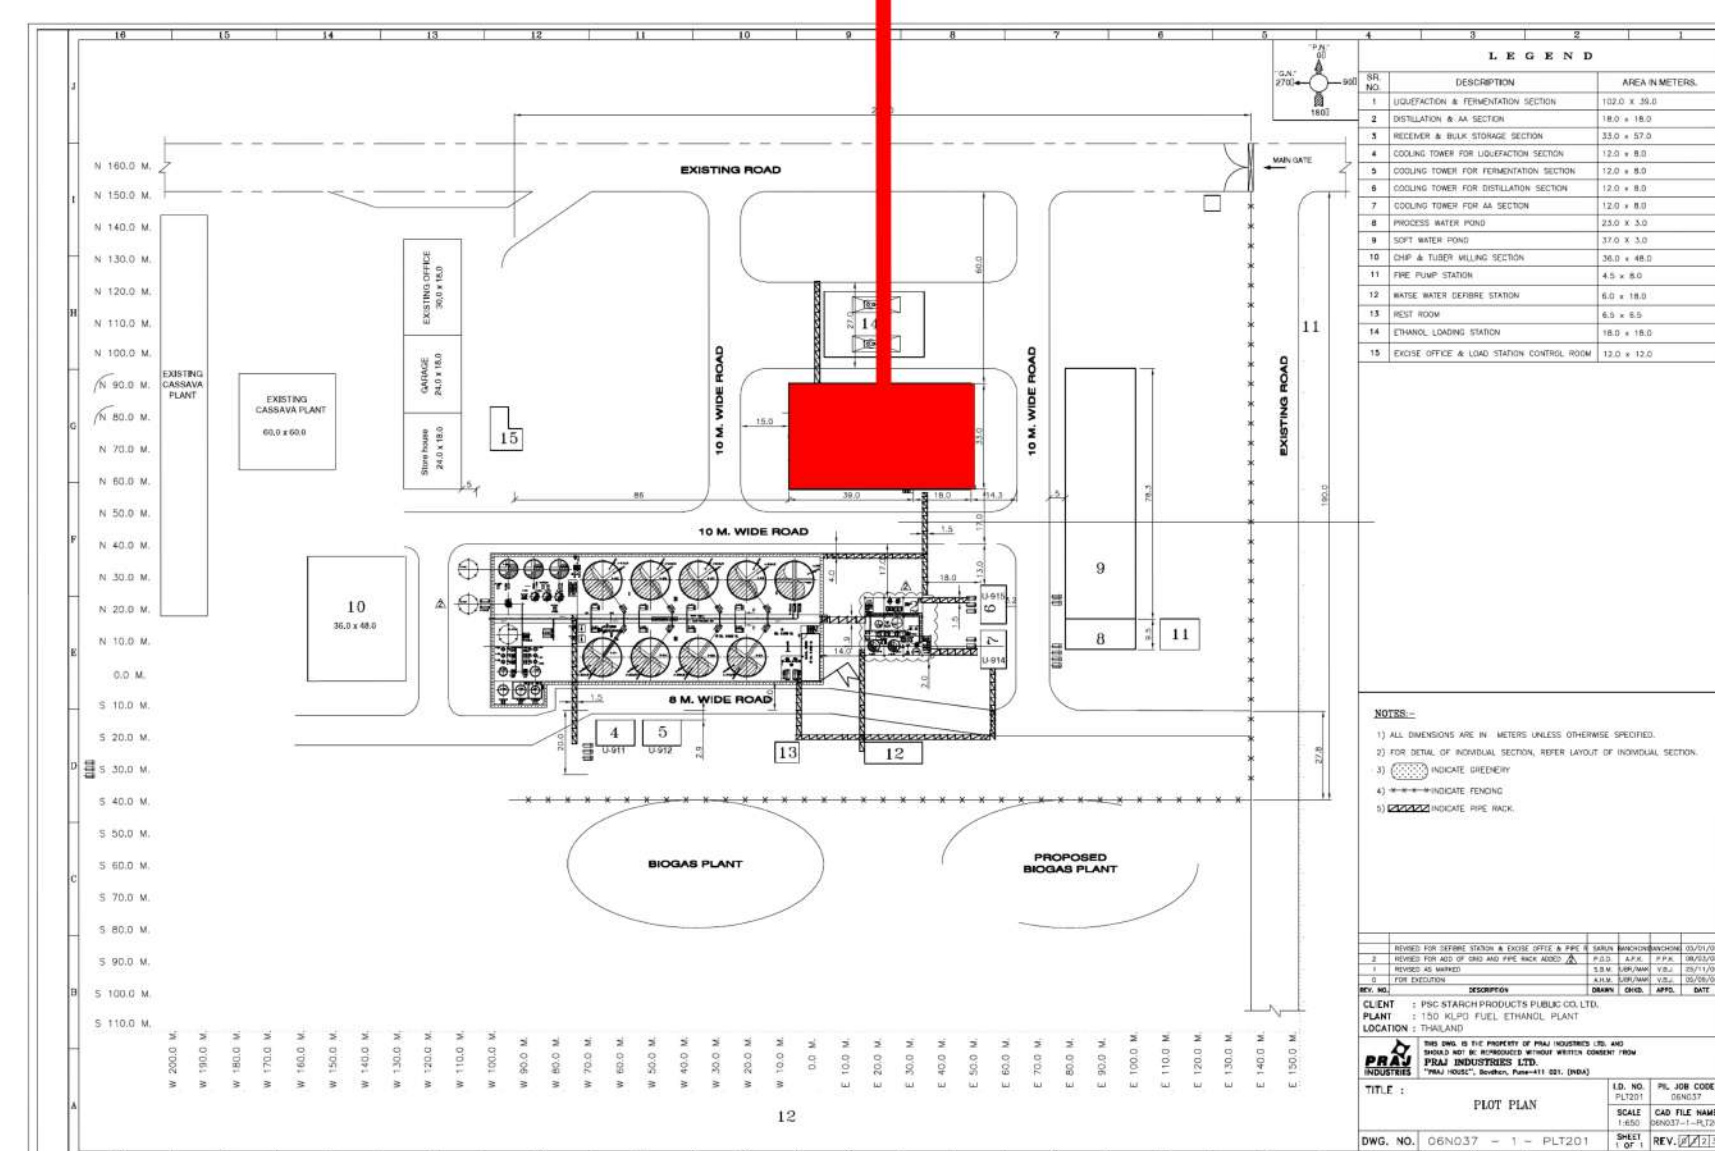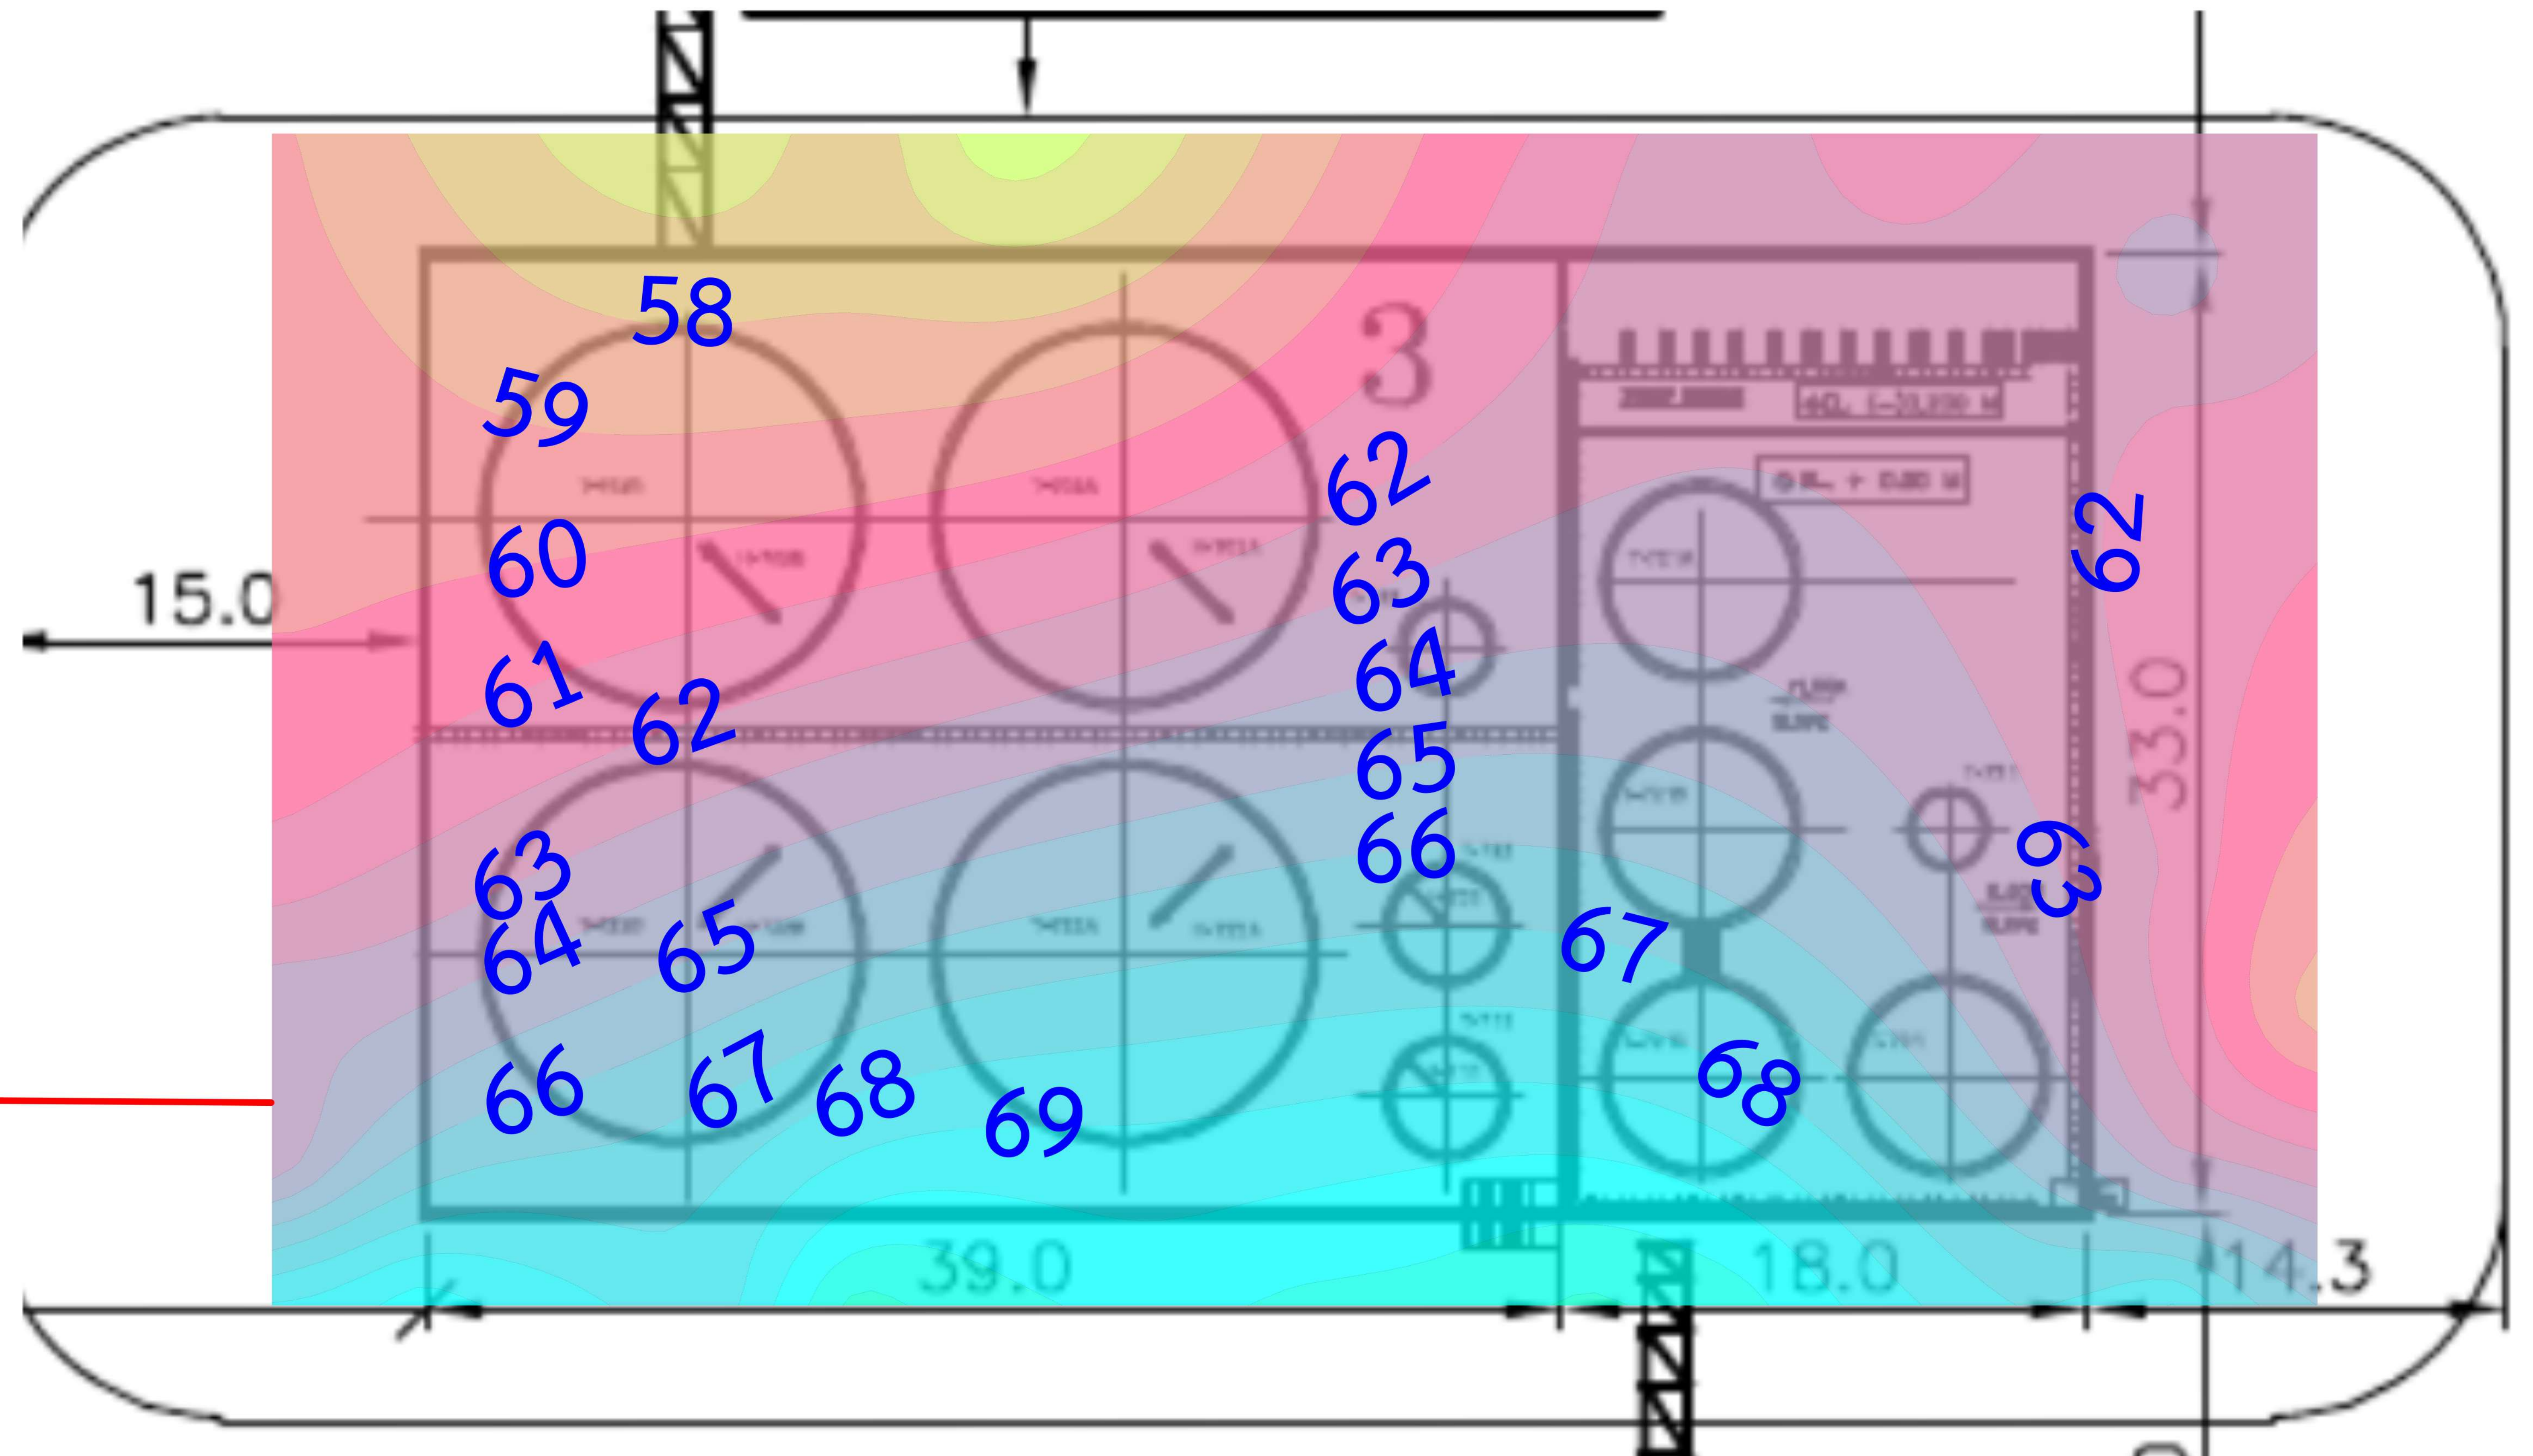

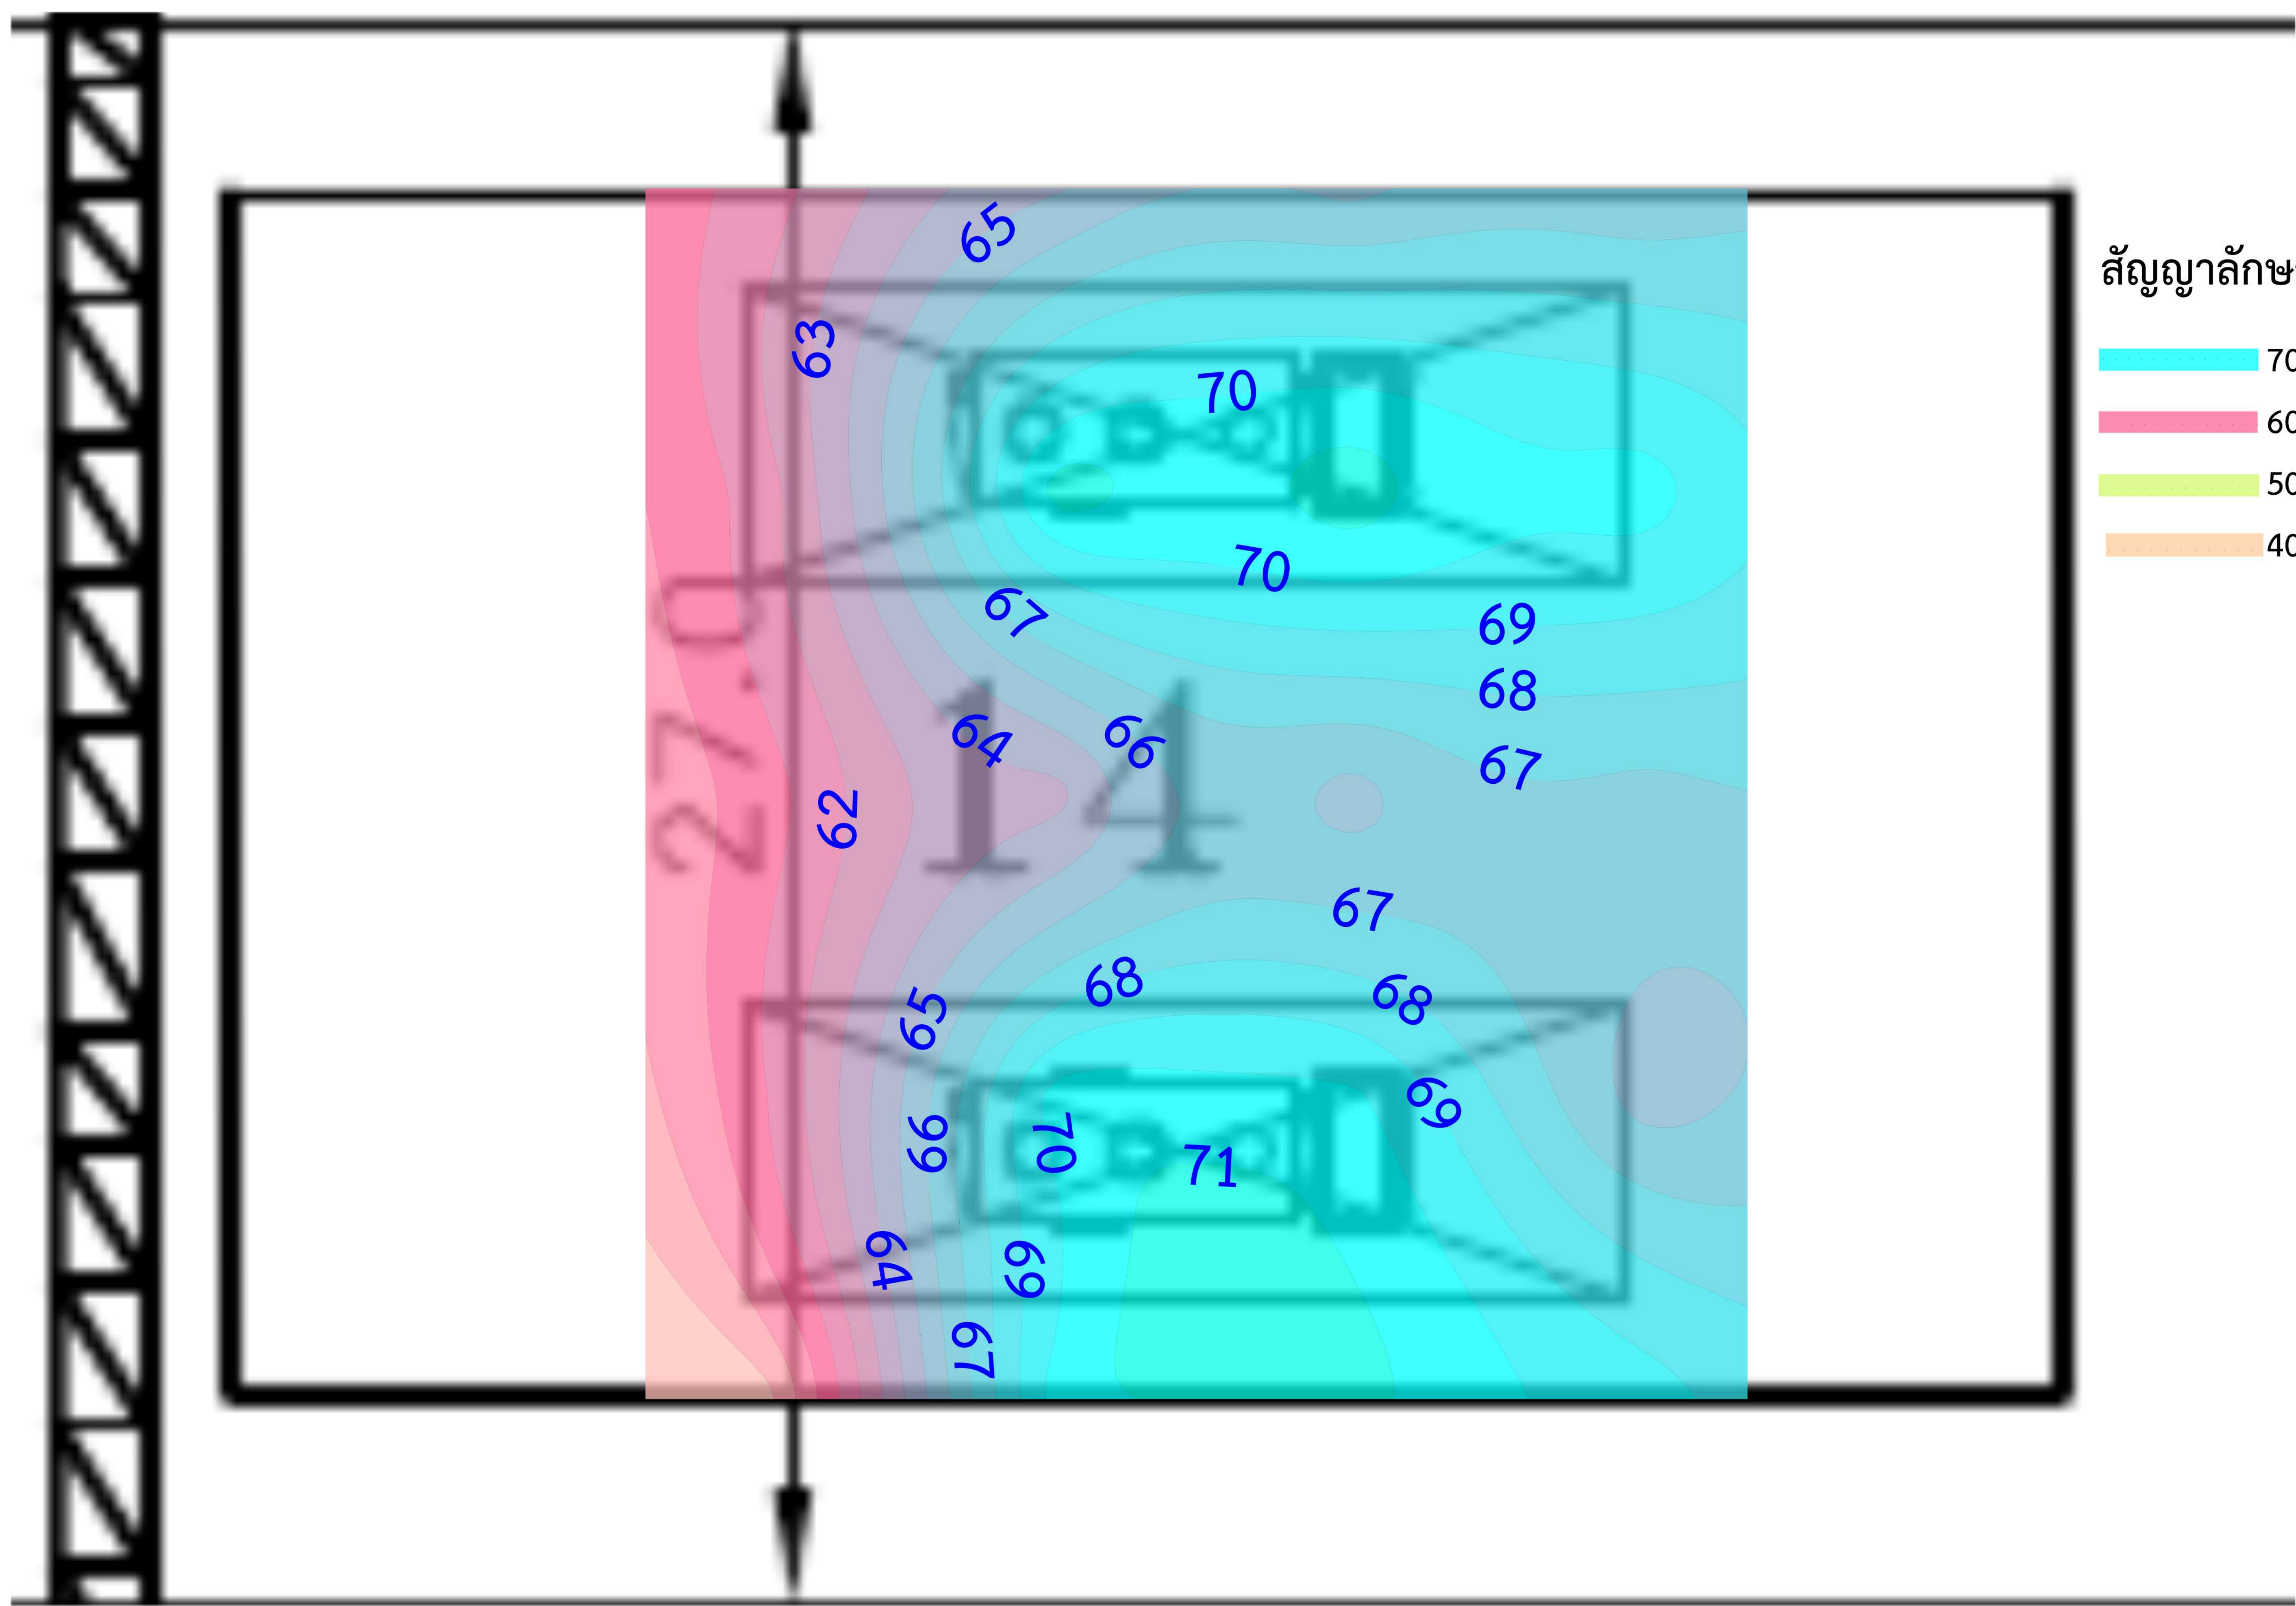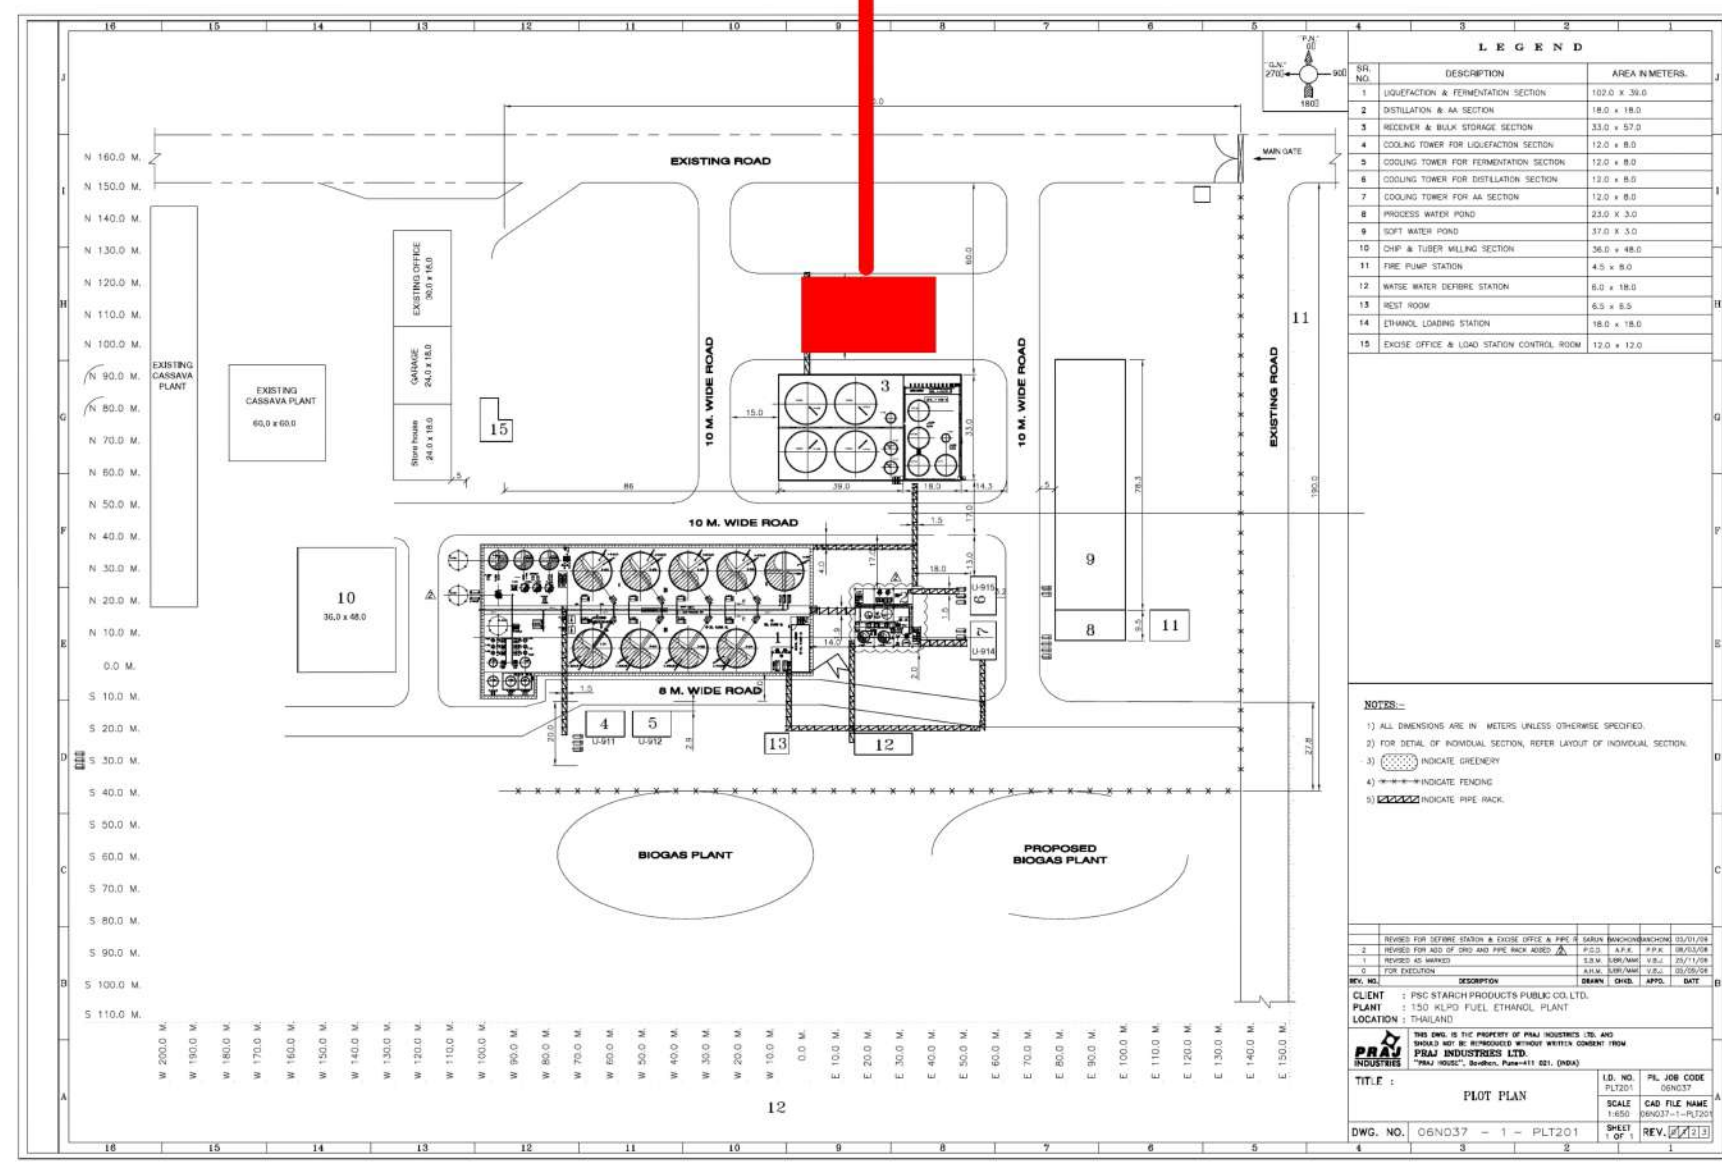

สัญญาณลักษณะแถบสี

70-79 dB(A)
60-69 dB(A)
50-59 dB(A)
40-49 dB(A)

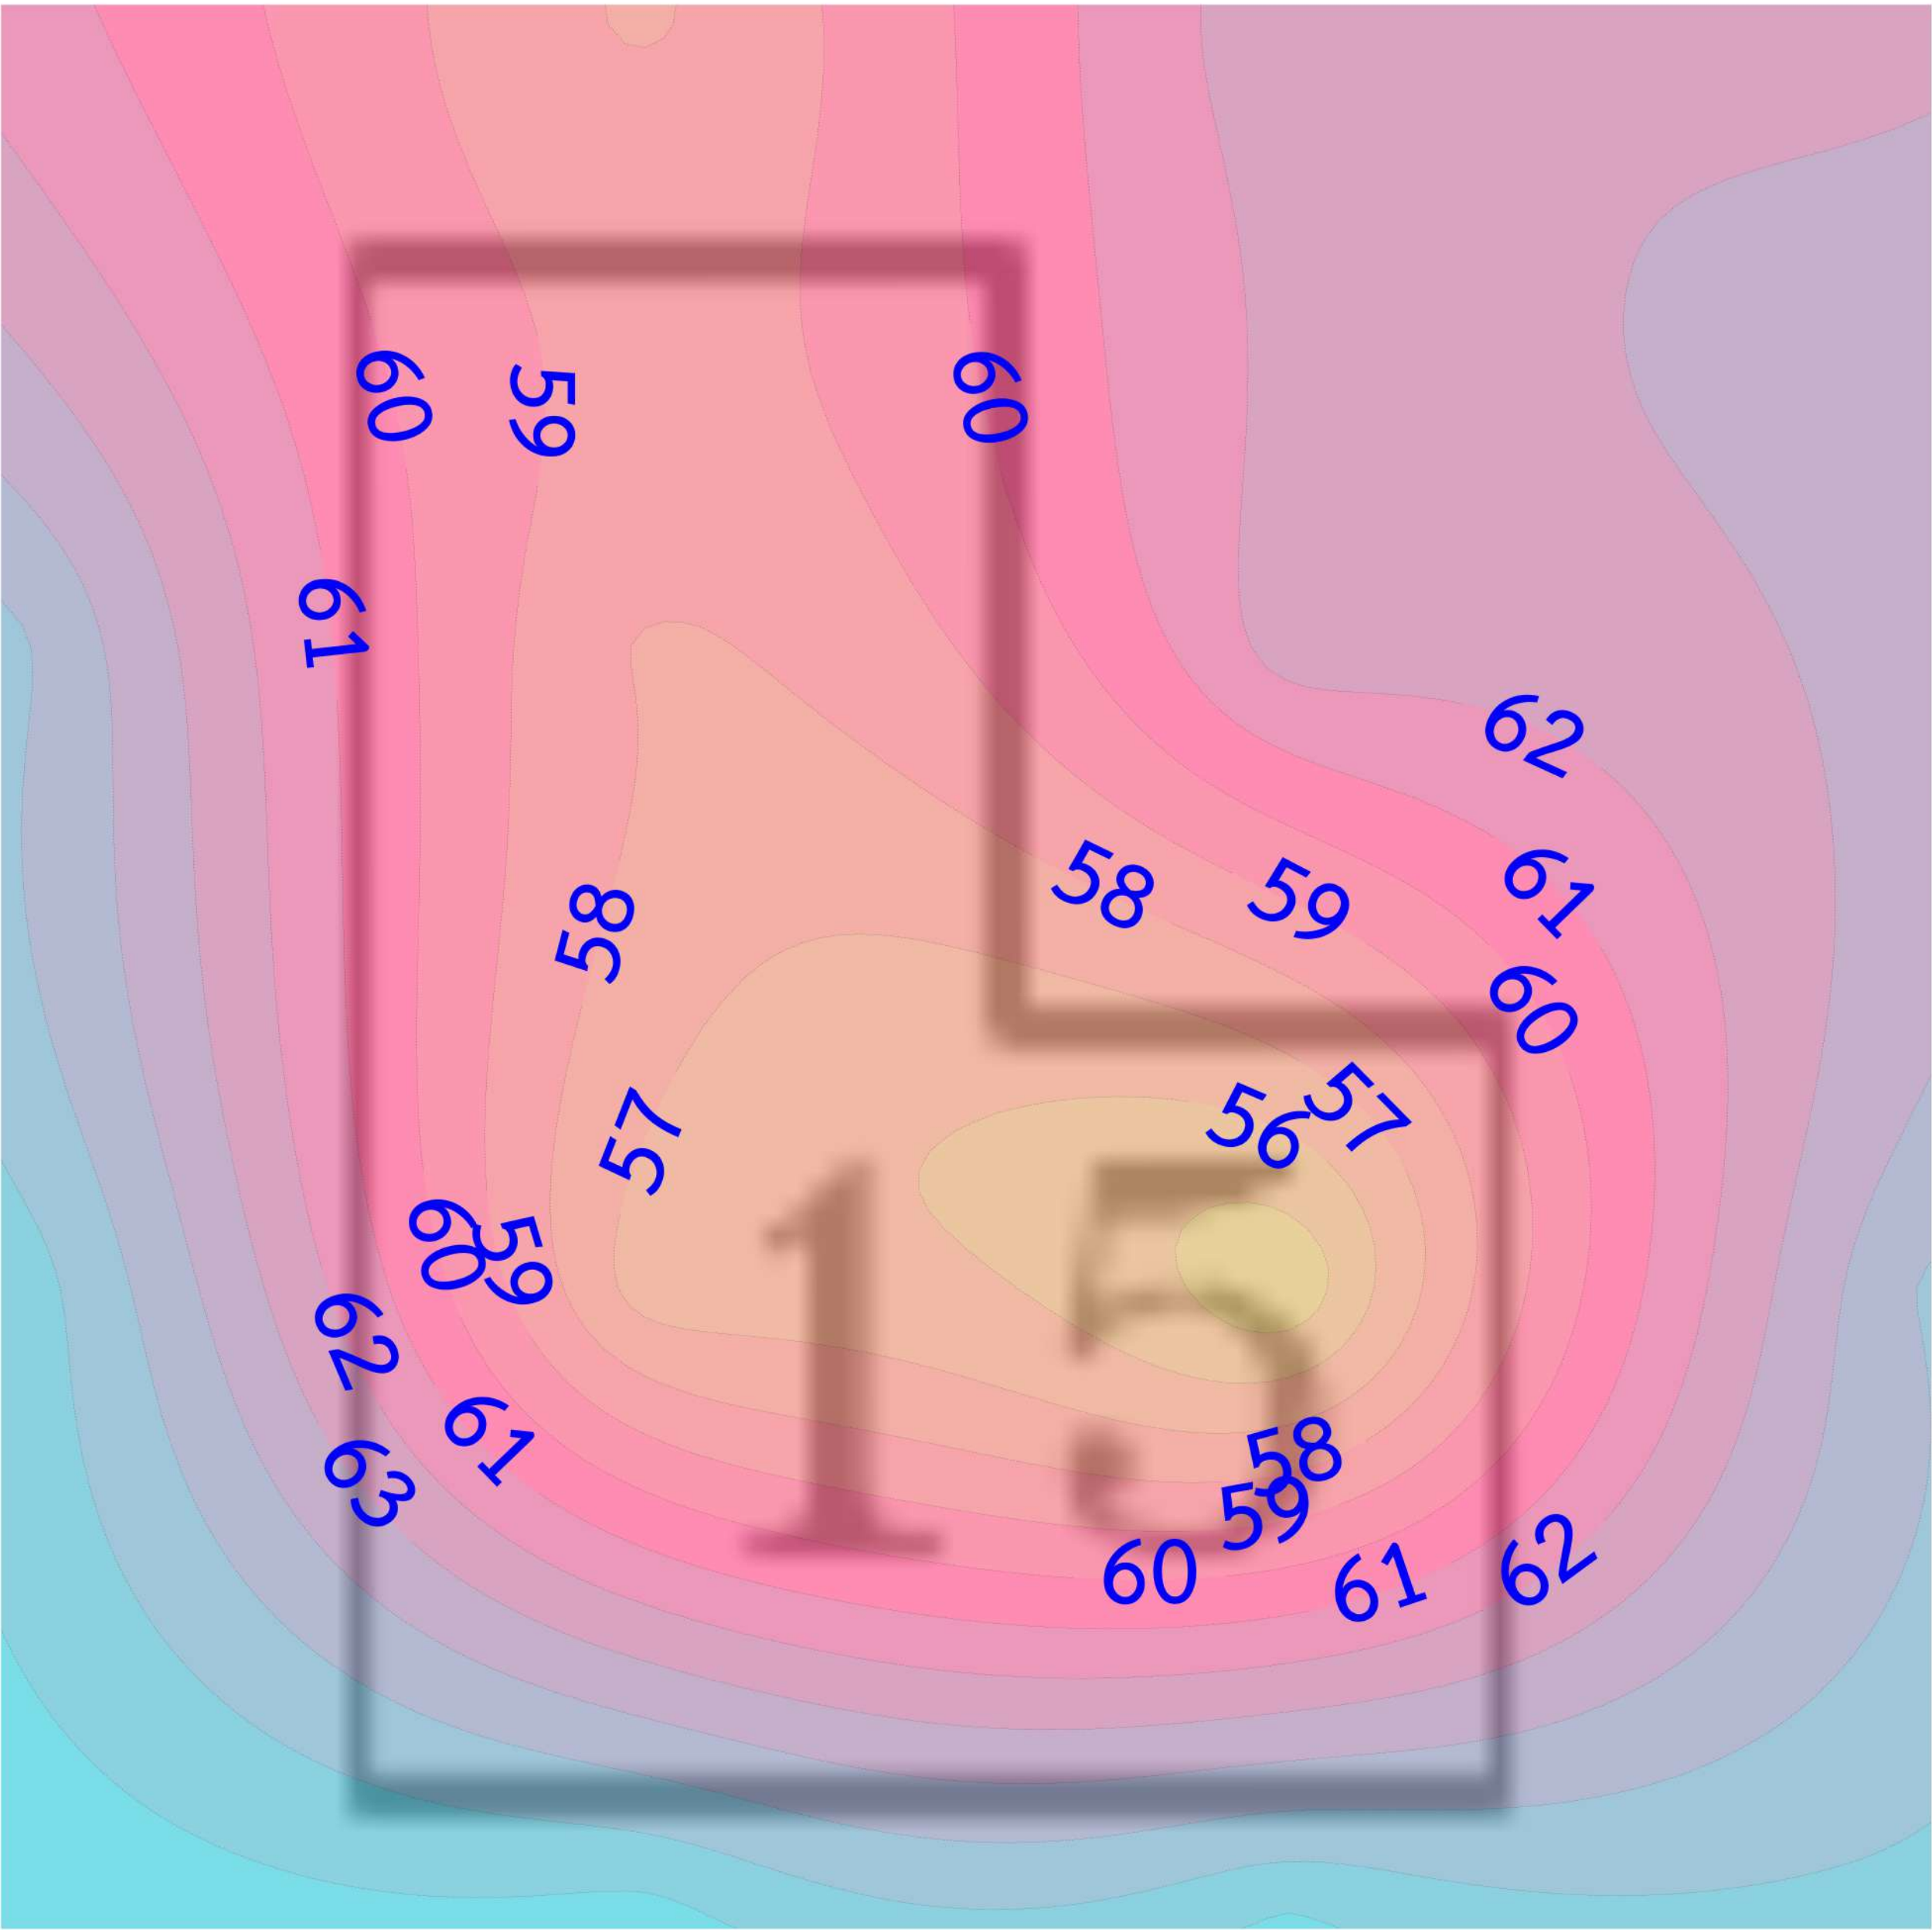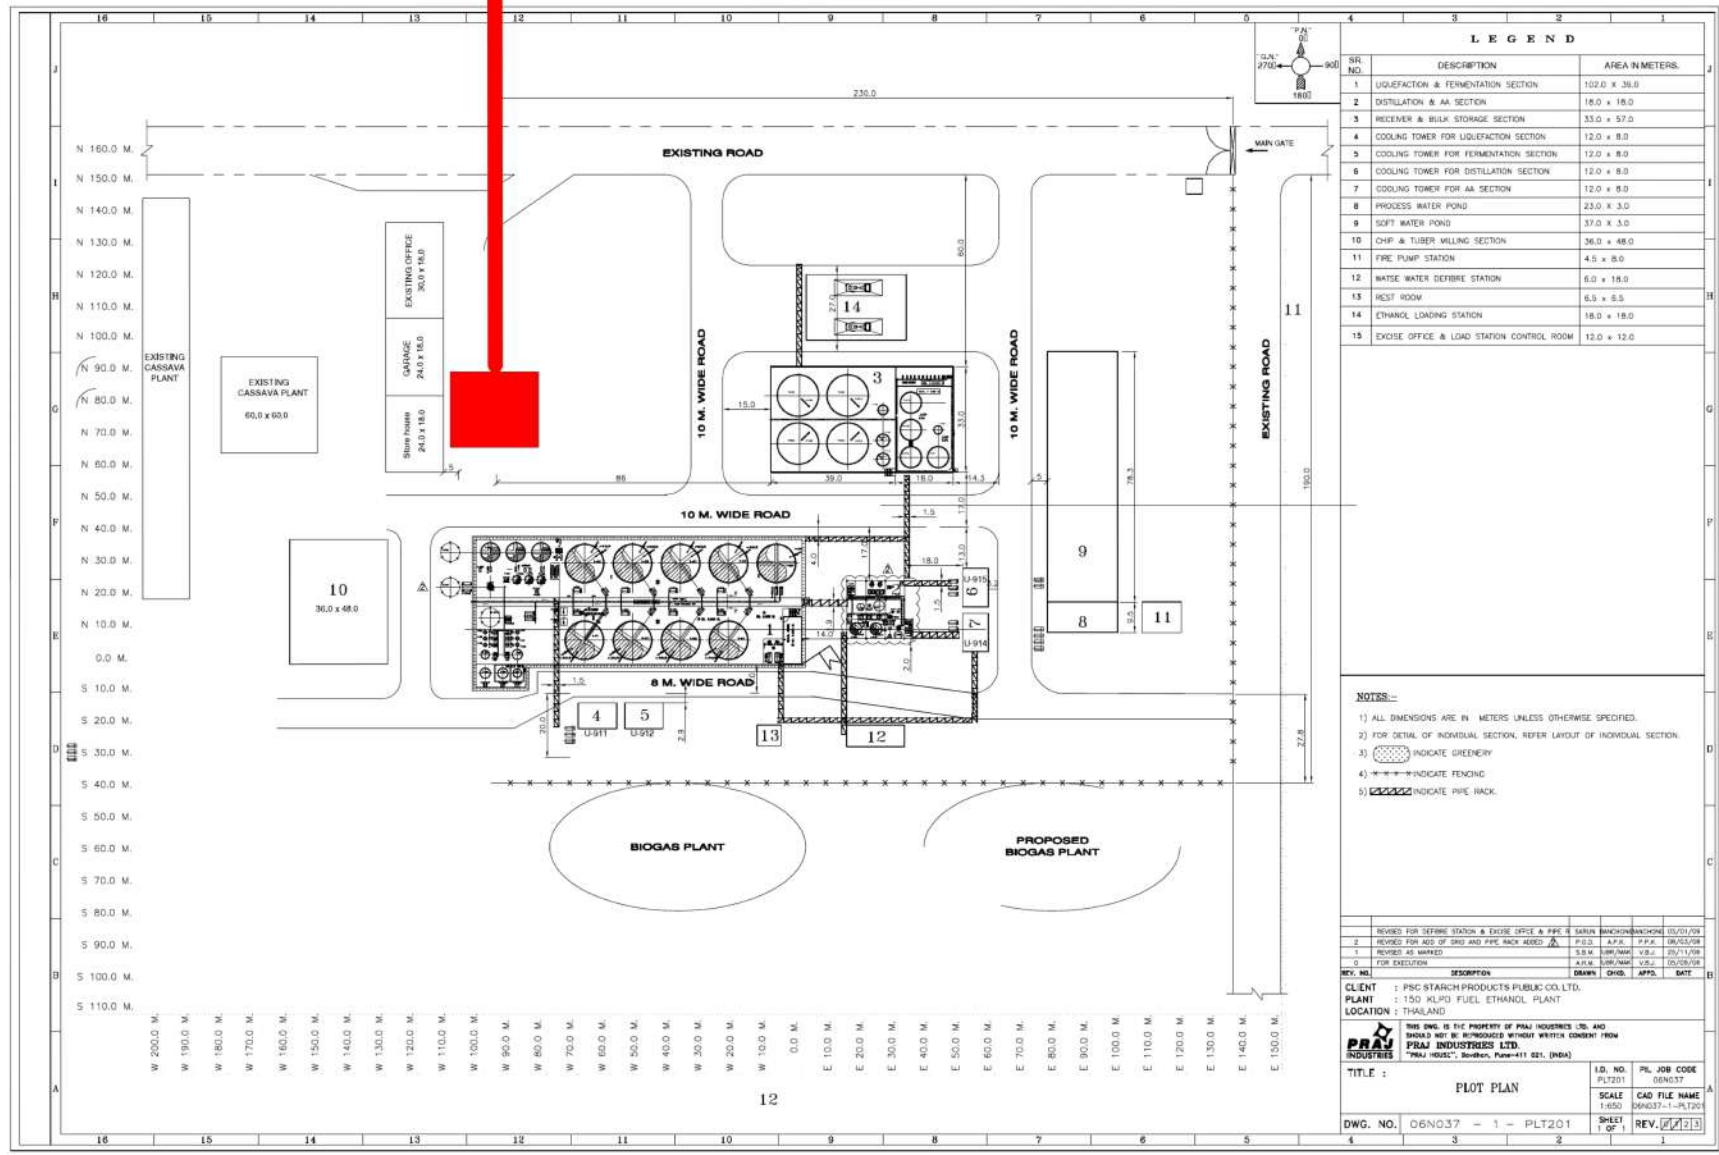

สัญลักษณ์แถบสี

- 70-79 dB(A)
- 60-69 dB(A)
- 50-59 dB(A)
- 40-49 dB(A)